


FINAL SURVEY SURVEYED BY DATE
PLOTTED
NOTE BOOK NO.
AREAS CHECKED

ORIGINAL SURVEY SURVEYED BY DATE
PLOTTED
NOTE BOOK NO.
AREAS CHECKED

c:\projects\0653004\woolpert\080204\1\stage1\stage1.dwg
2/3/2005
*REF 01

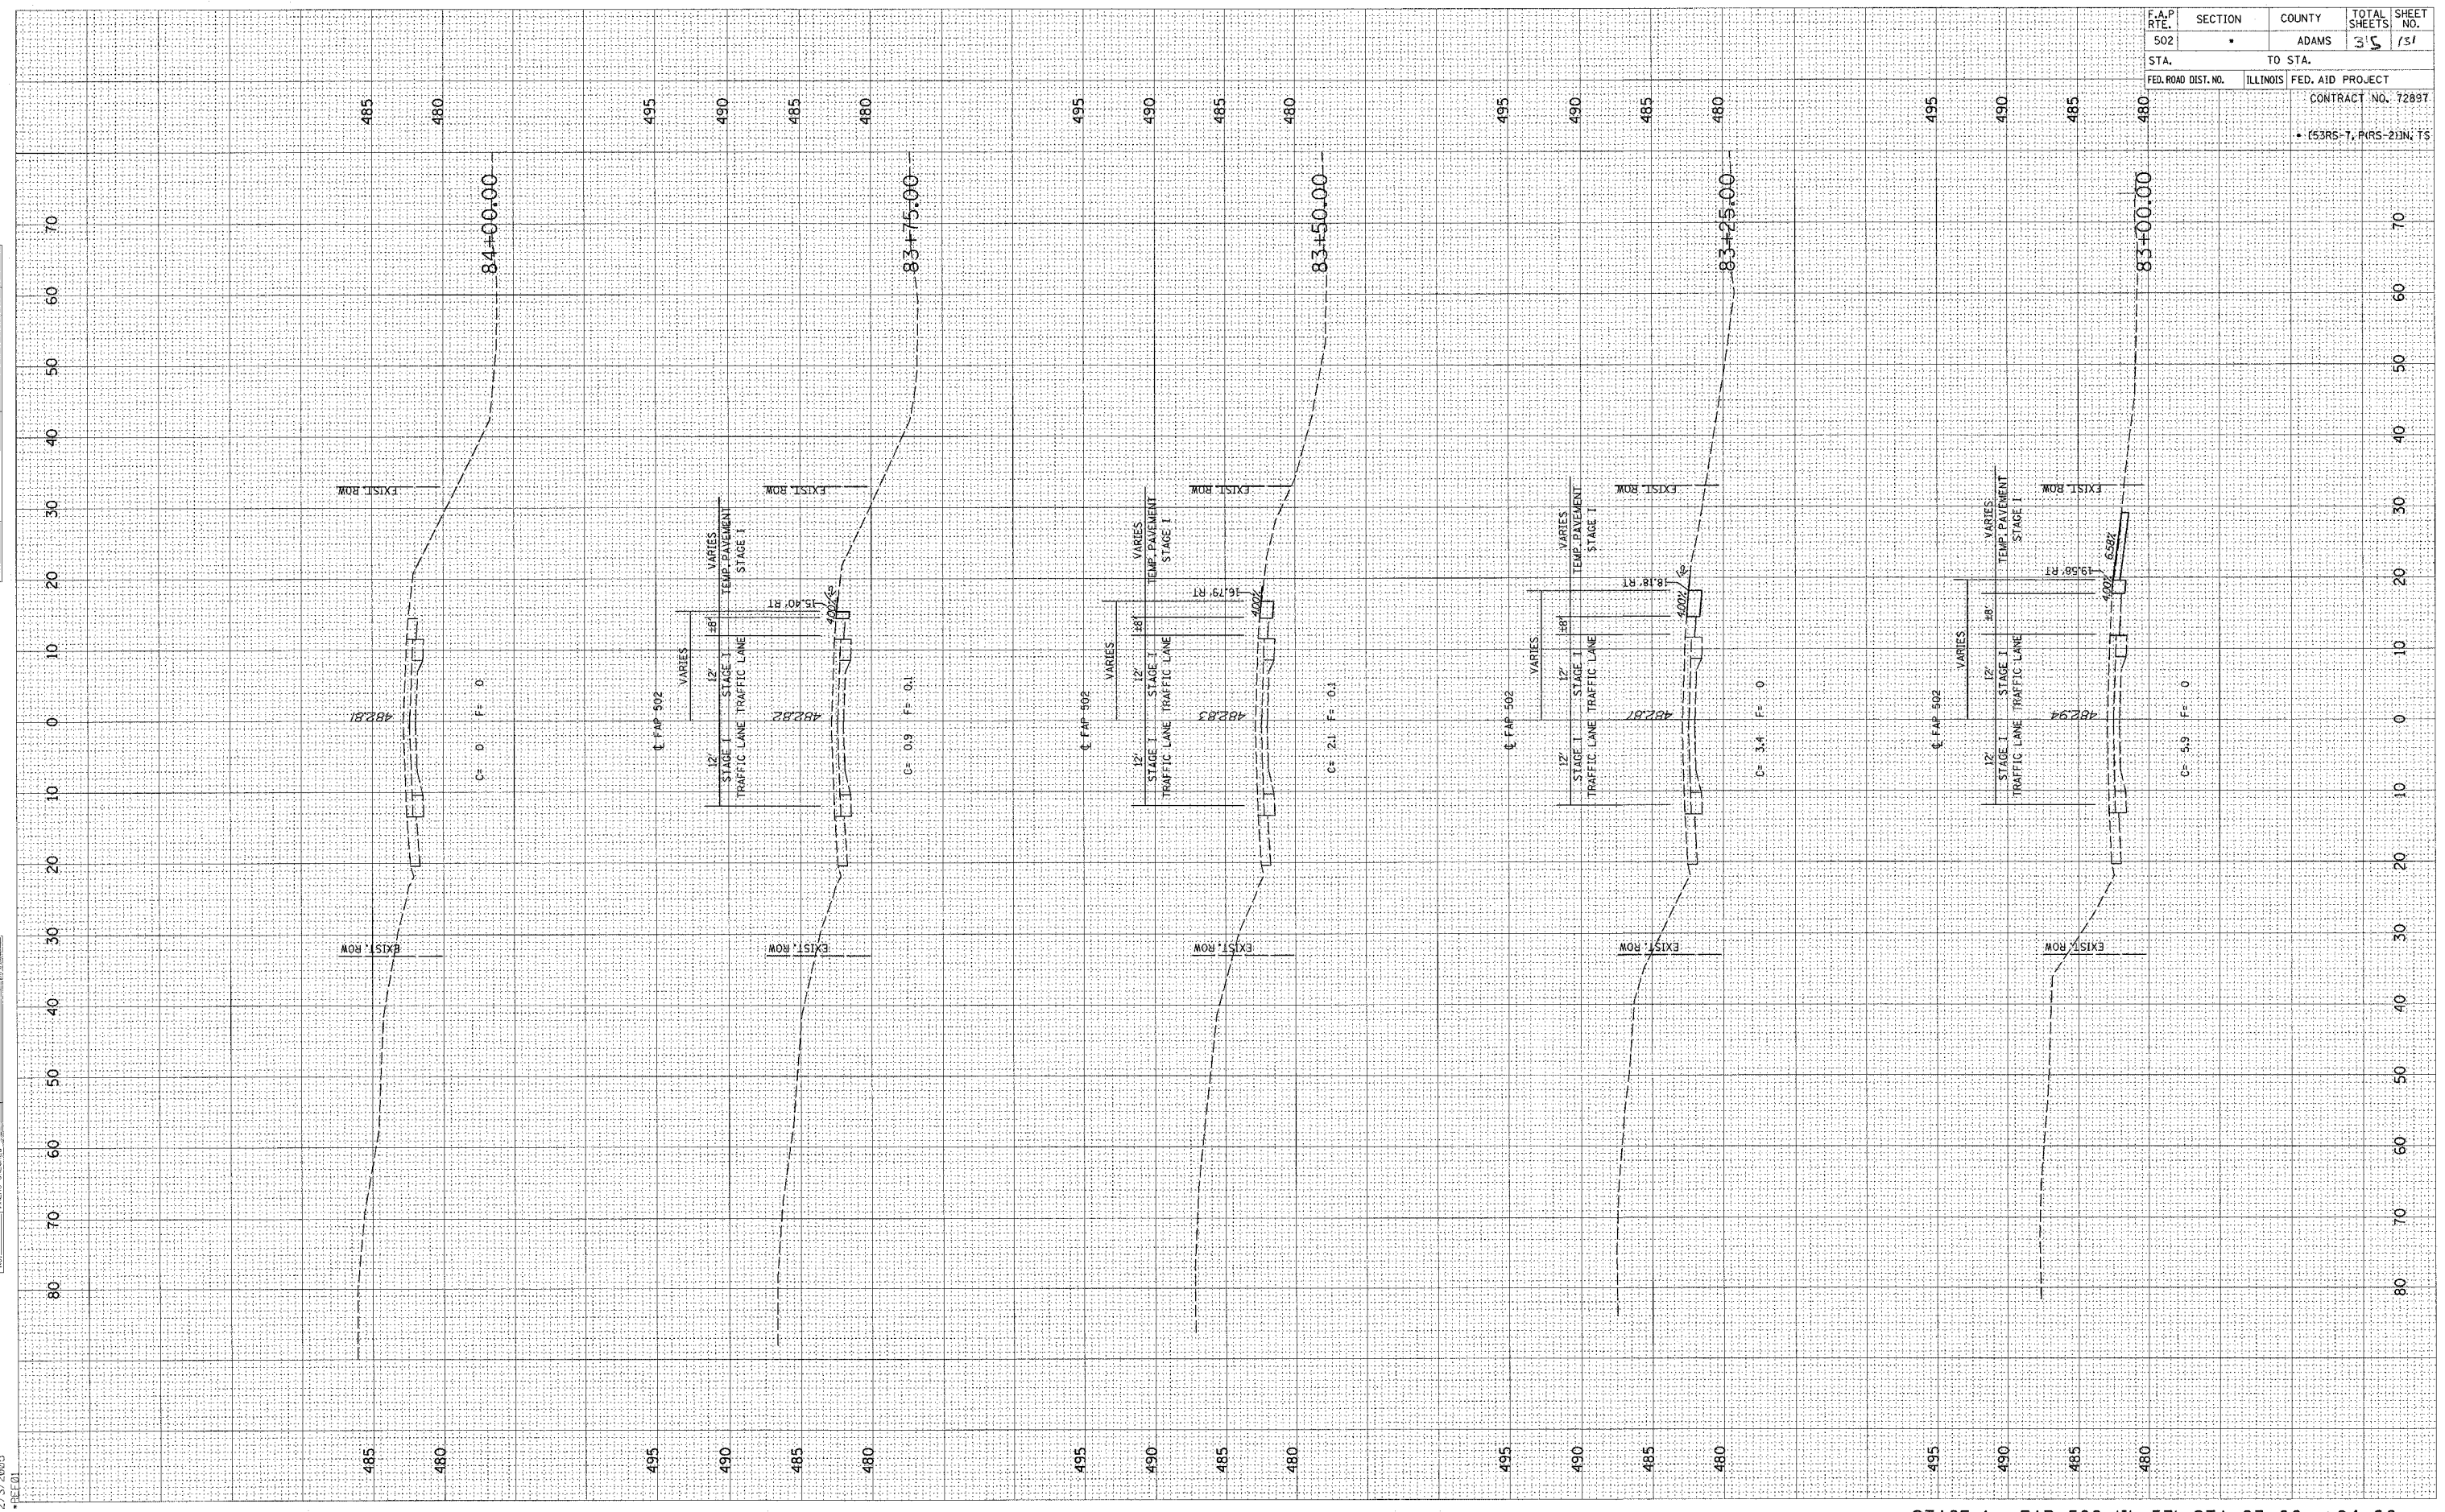

F.A.P. RTE.	SECTION	COUNTY	TOTAL SHEETS	SHEET NO.
502		ADAMS	35	131

STA.	TO STA.	FED. ROAD DIST. NO.	ILLINOIS	FED. AID PROJECT
				CONTRACT NO. 72897 • (53RS-1, P(RS-2)IN; TS

STAGE 1 - FAP 502 (IL 57) STA. 83+00 - 84+00