


FINAL SURVEY	BY	DATE
SUBMITTED		
NOTE BOOK		
TEMPLATE		
AREAS		
CHECKED		

ORIGINAL SURVEY	BY	DATE
SUBMITTED		
NOTE BOOK		
TEMPLATE		
AREAS		
CHECKED		

c:\projects\0653004\woolper\060224\2_xsh1.dwg
2/3/2005
BELLO

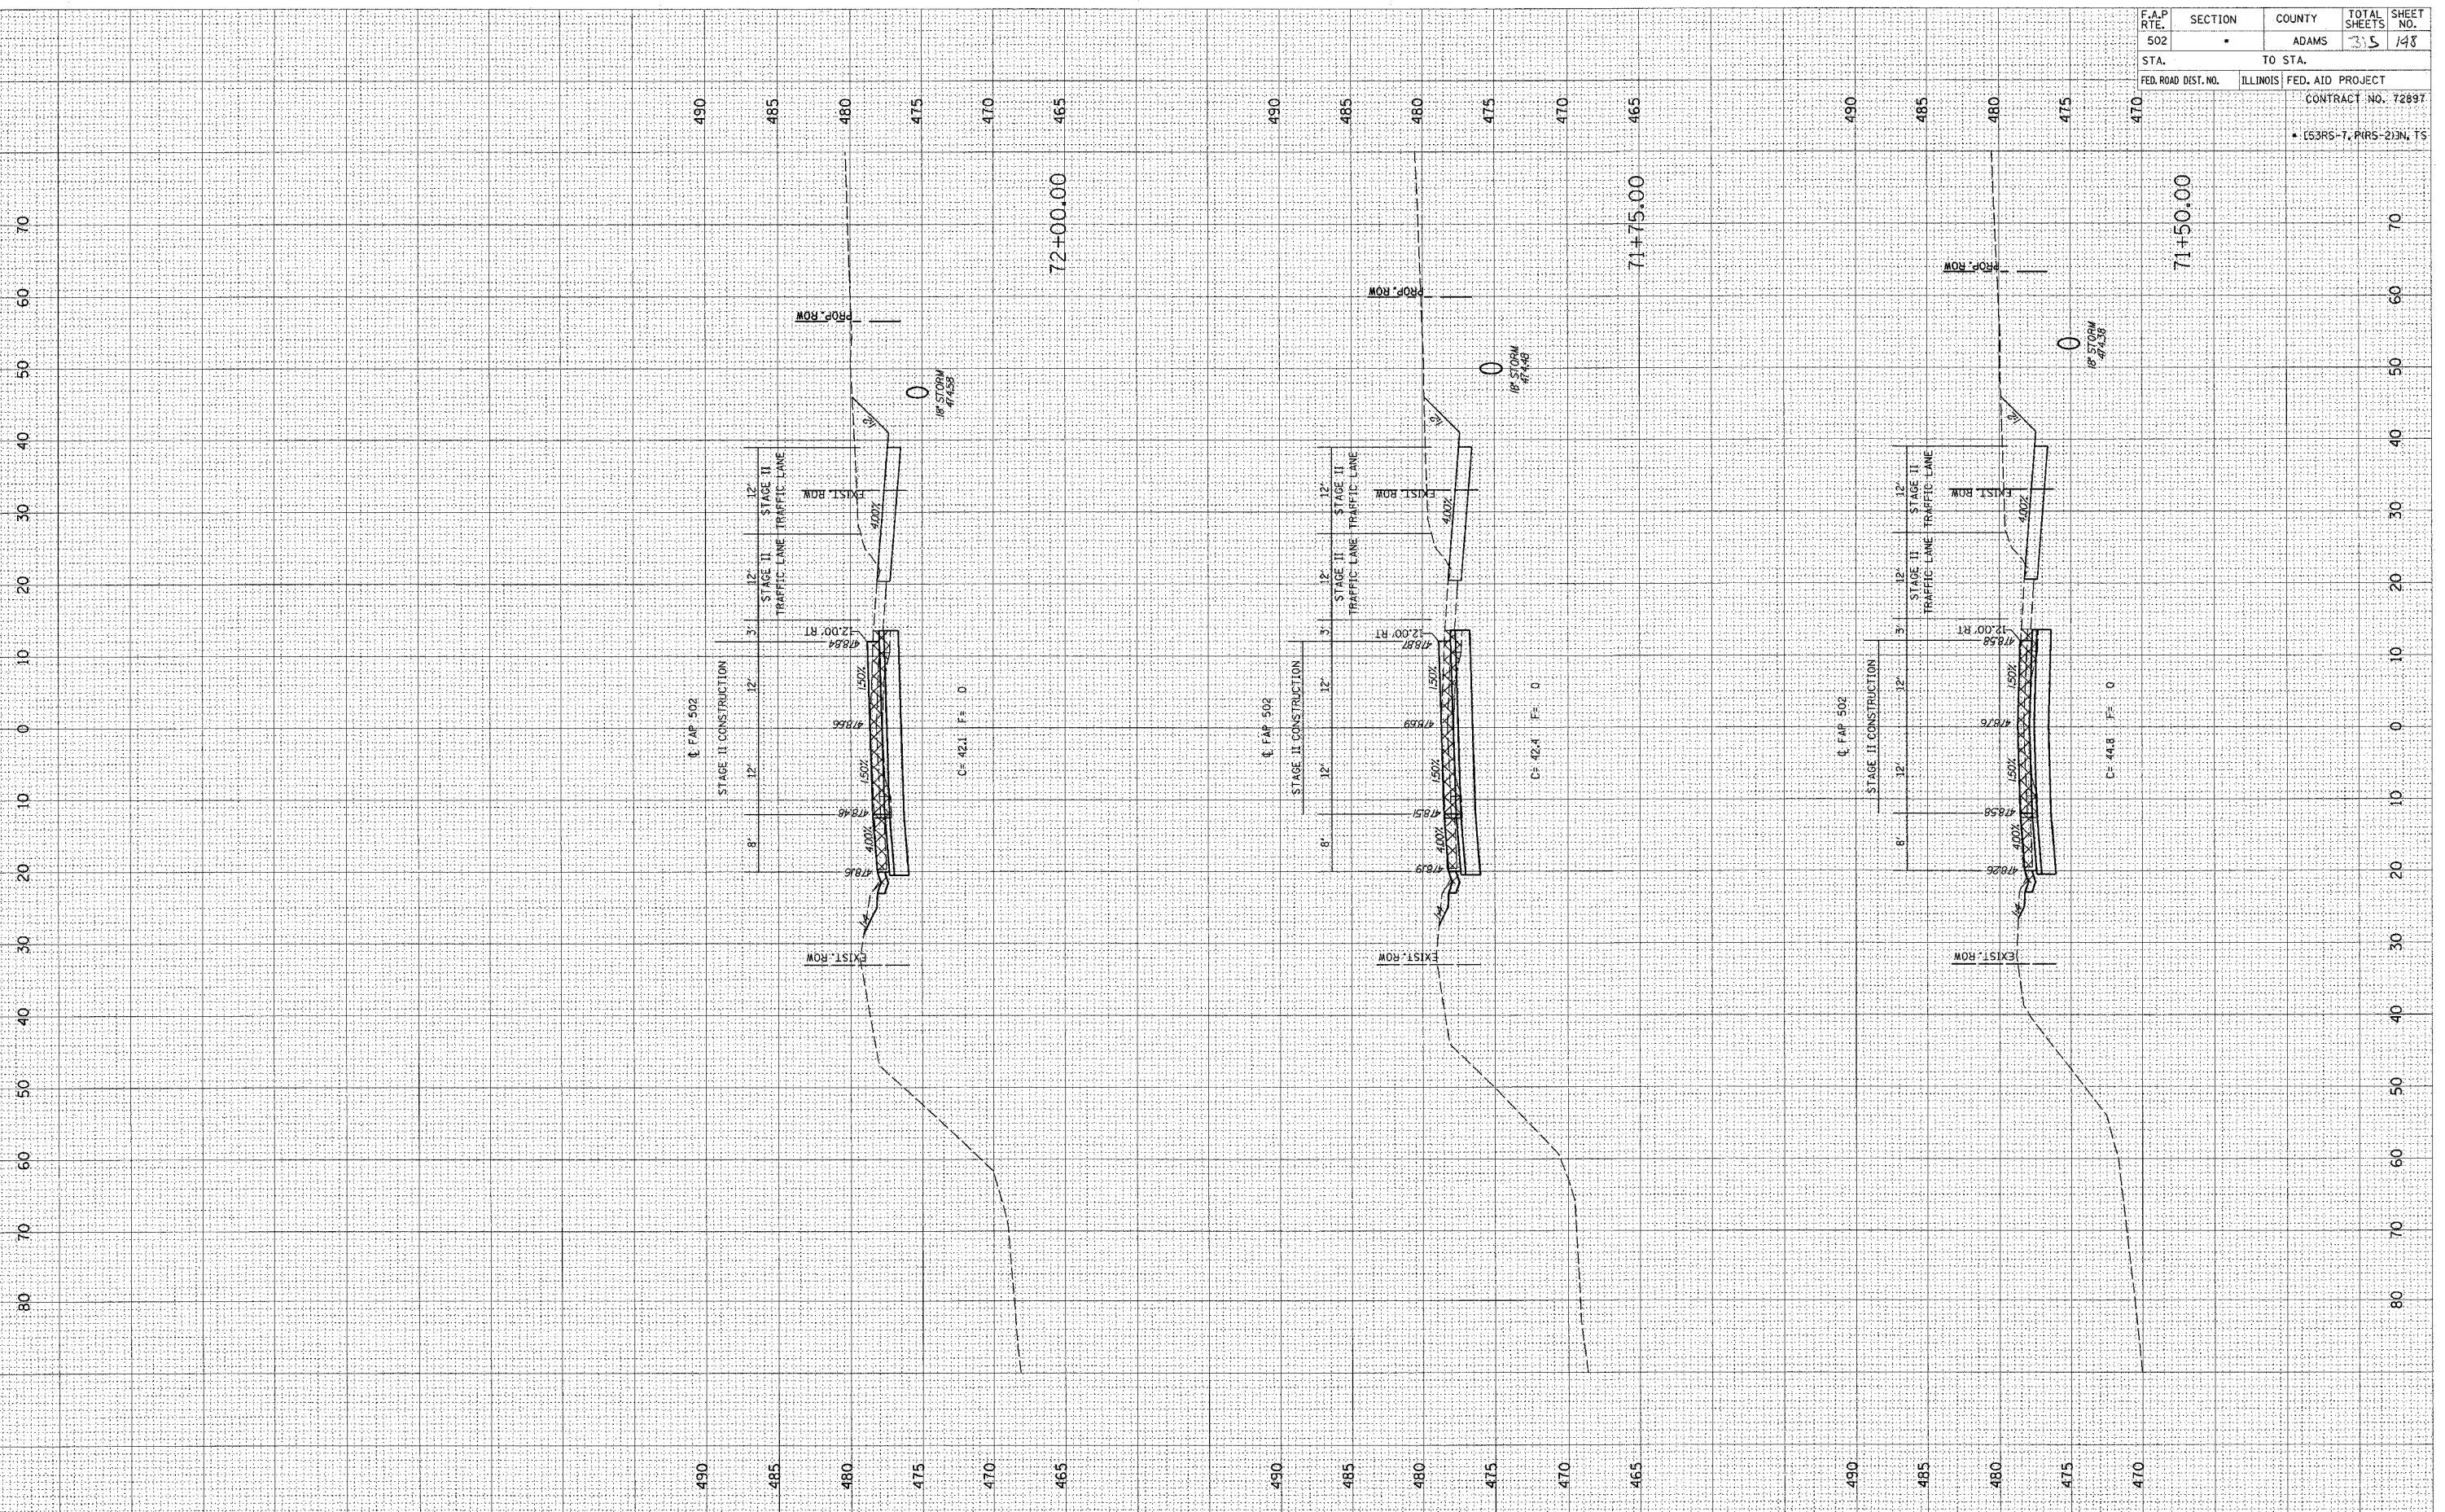

F.A.P. RTE.	SECTION	COUNTY	TOTAL SHEETS	SHEET NO.
502	•	ADAMS	315	148
STA.	TO STA.			
FED. ROAD DIST. NO.	ILLINOIS	FED. AID PROJECT	CONTRACT NO. 72897	
			• (53RS-7, PRS-2)N, TS	