


FINAL SURVEY	DATE
DESIGNED BY	BY
NOTED BY	DATE
PLOTTED BY	DATE
TEMPLATE AREAS	DATE
AREAS CHECKED	DATE

ORIGINAL SURVEY	DATE
DESIGNED BY	BY
NOTED BY	DATE
PLOTTED BY	DATE
TEMPLATE AREAS	DATE
AREAS CHECKED	DATE

c:\projects\d653004\woolpert_080204\3xshts\3xshts.dgn
2/3/2005
RECAL

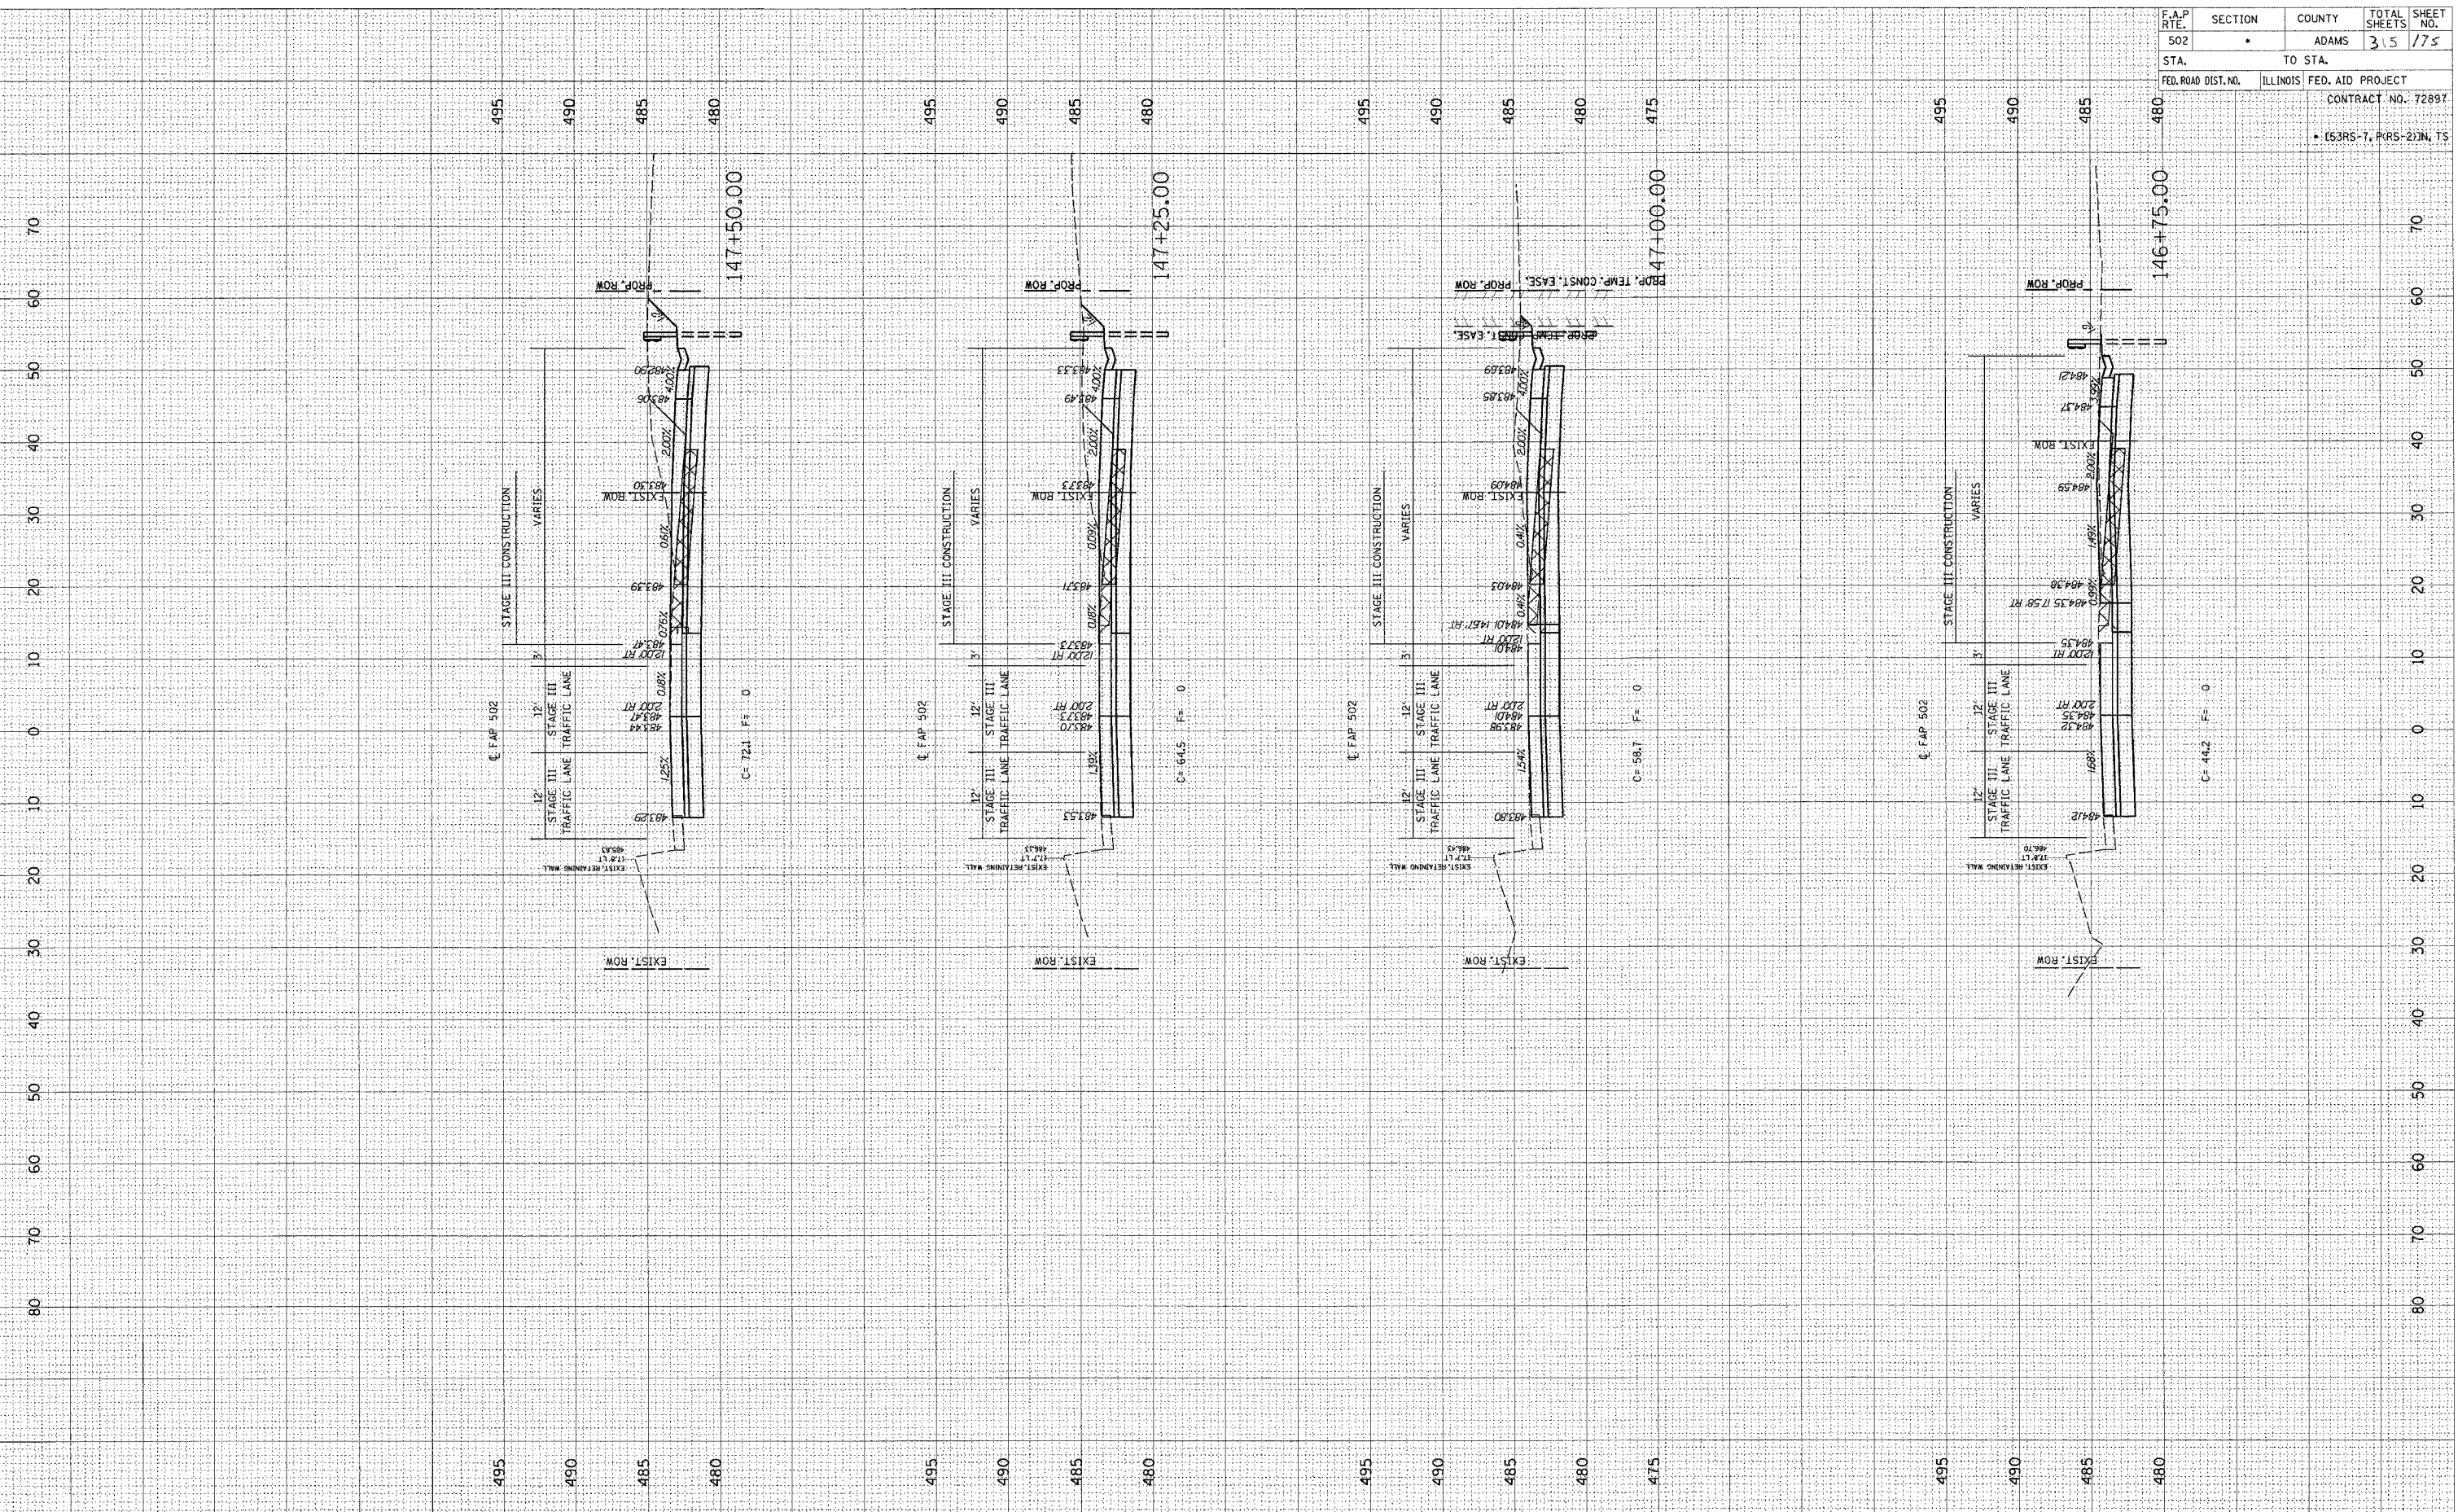

F.A.P. RTE.	SECTION	COUNTY	TOTAL SHEETS	SHEET NO.
502	•	ADAMS	315	775
STA.	TO STA.			
FED. ROAD DIST. NO.	ILLINOIS FED. AID PROJECT			
CONTRACT NO. 72897				
• (S3RS-7, P3RS-2)IN, TS				