


SURVEYED BY DATE  
 SURVEY NO. DATE  
 NOTE BOOK NO. DATE  
 AREAS CHECKED  
 NO.

ORIGINAL SURVEYED BY DATE  
 SURVEY NO. DATE  
 NOTE BOOK NO. DATE  
 AREAS CHECKED  
 NO.

c:\projects\d653004\woolpert\_080204\3\_xshts.dgn  
 2/3/2005  
 \*REC:01

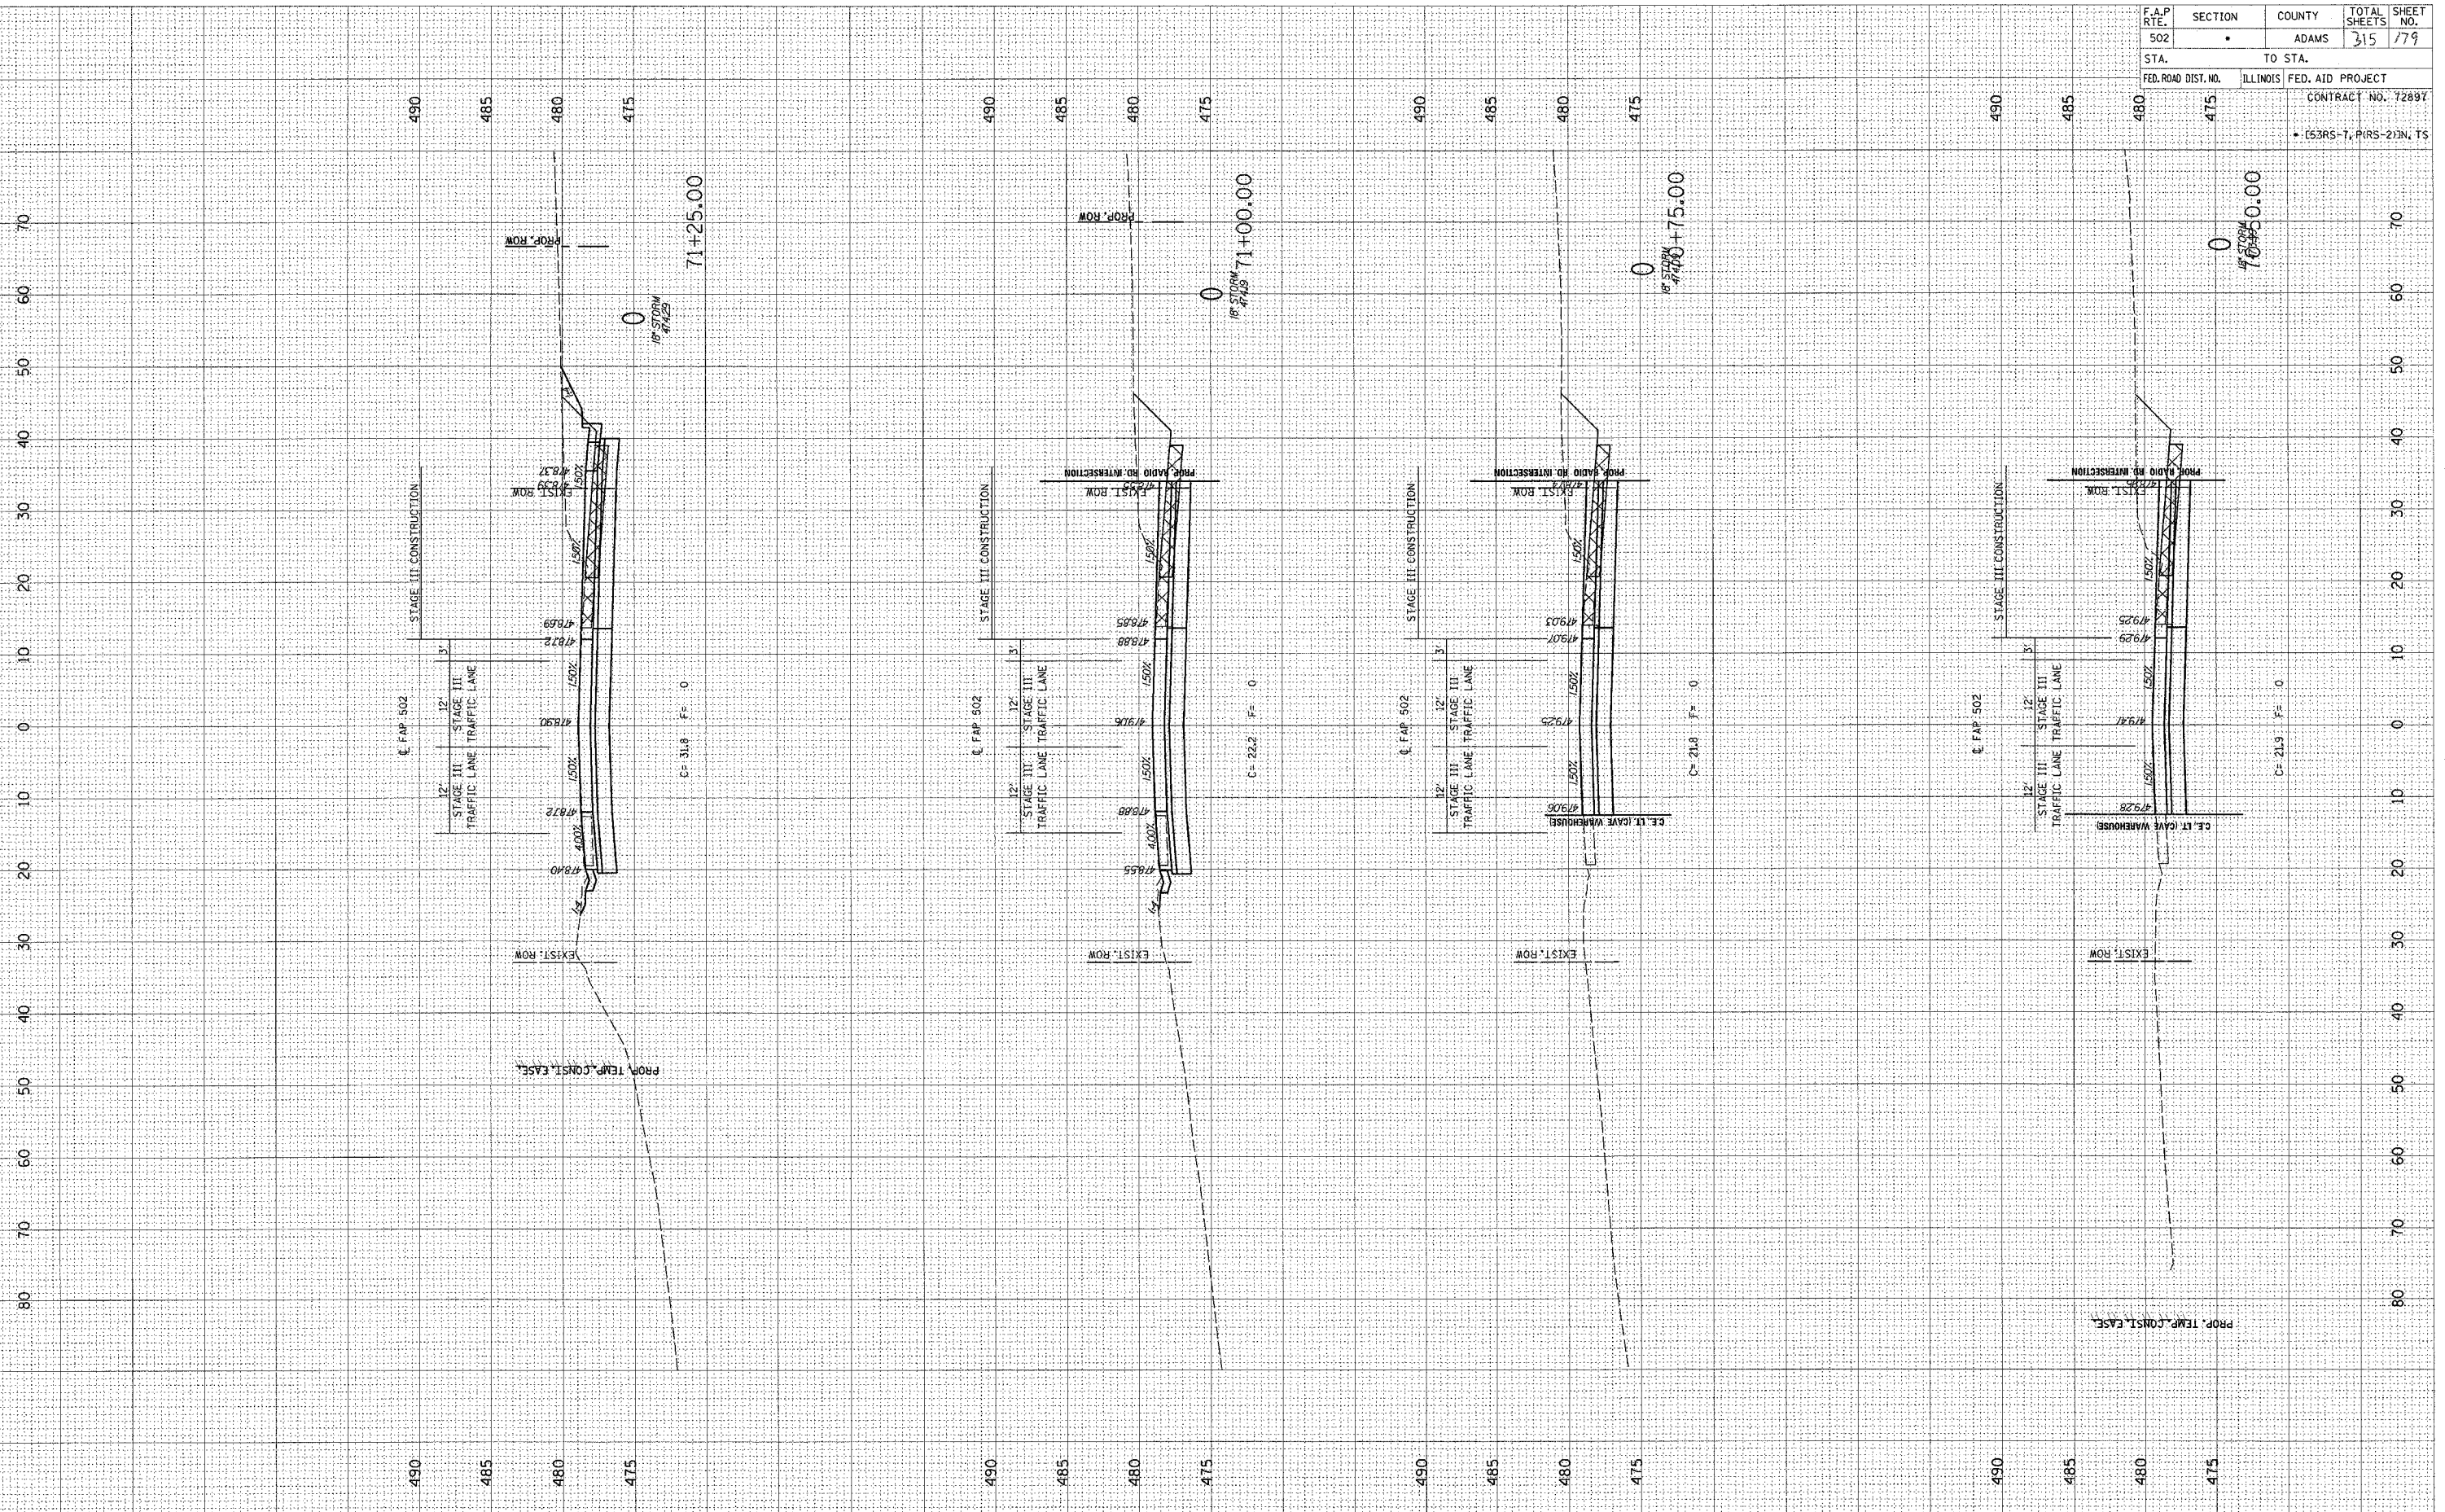

F.A.P. RTE.	SECTION	COUNTY	TOTAL SHEETS	SHEET NO.
502		ADAMS	315	179
STA.	TO STA.			
FED. ROAD DIST. NO.	ILLINOIS	FED. AID PROJECT		
		CONTRACT NO. 72897		
		• (53RS-T, PIRS-2)N, TS		