


FINAL SURVEYED BY DATE  
 SURVEY PLotted BY DATE  
 NOTE BOOK TEMPLATE AREAS CHECKED  
 NO. AREAS CHECKED

ORIGINAL SURVEYED BY DATE  
 SURVEY PLotted BY DATE  
 NOTE BOOK TEMPLATE AREAS CHECKED  
 NO. AREAS CHECKED

c:\projects\d653004\woolper1.080204\1.5.XSHT.1  
 2/3/2005  
 \*RELOC

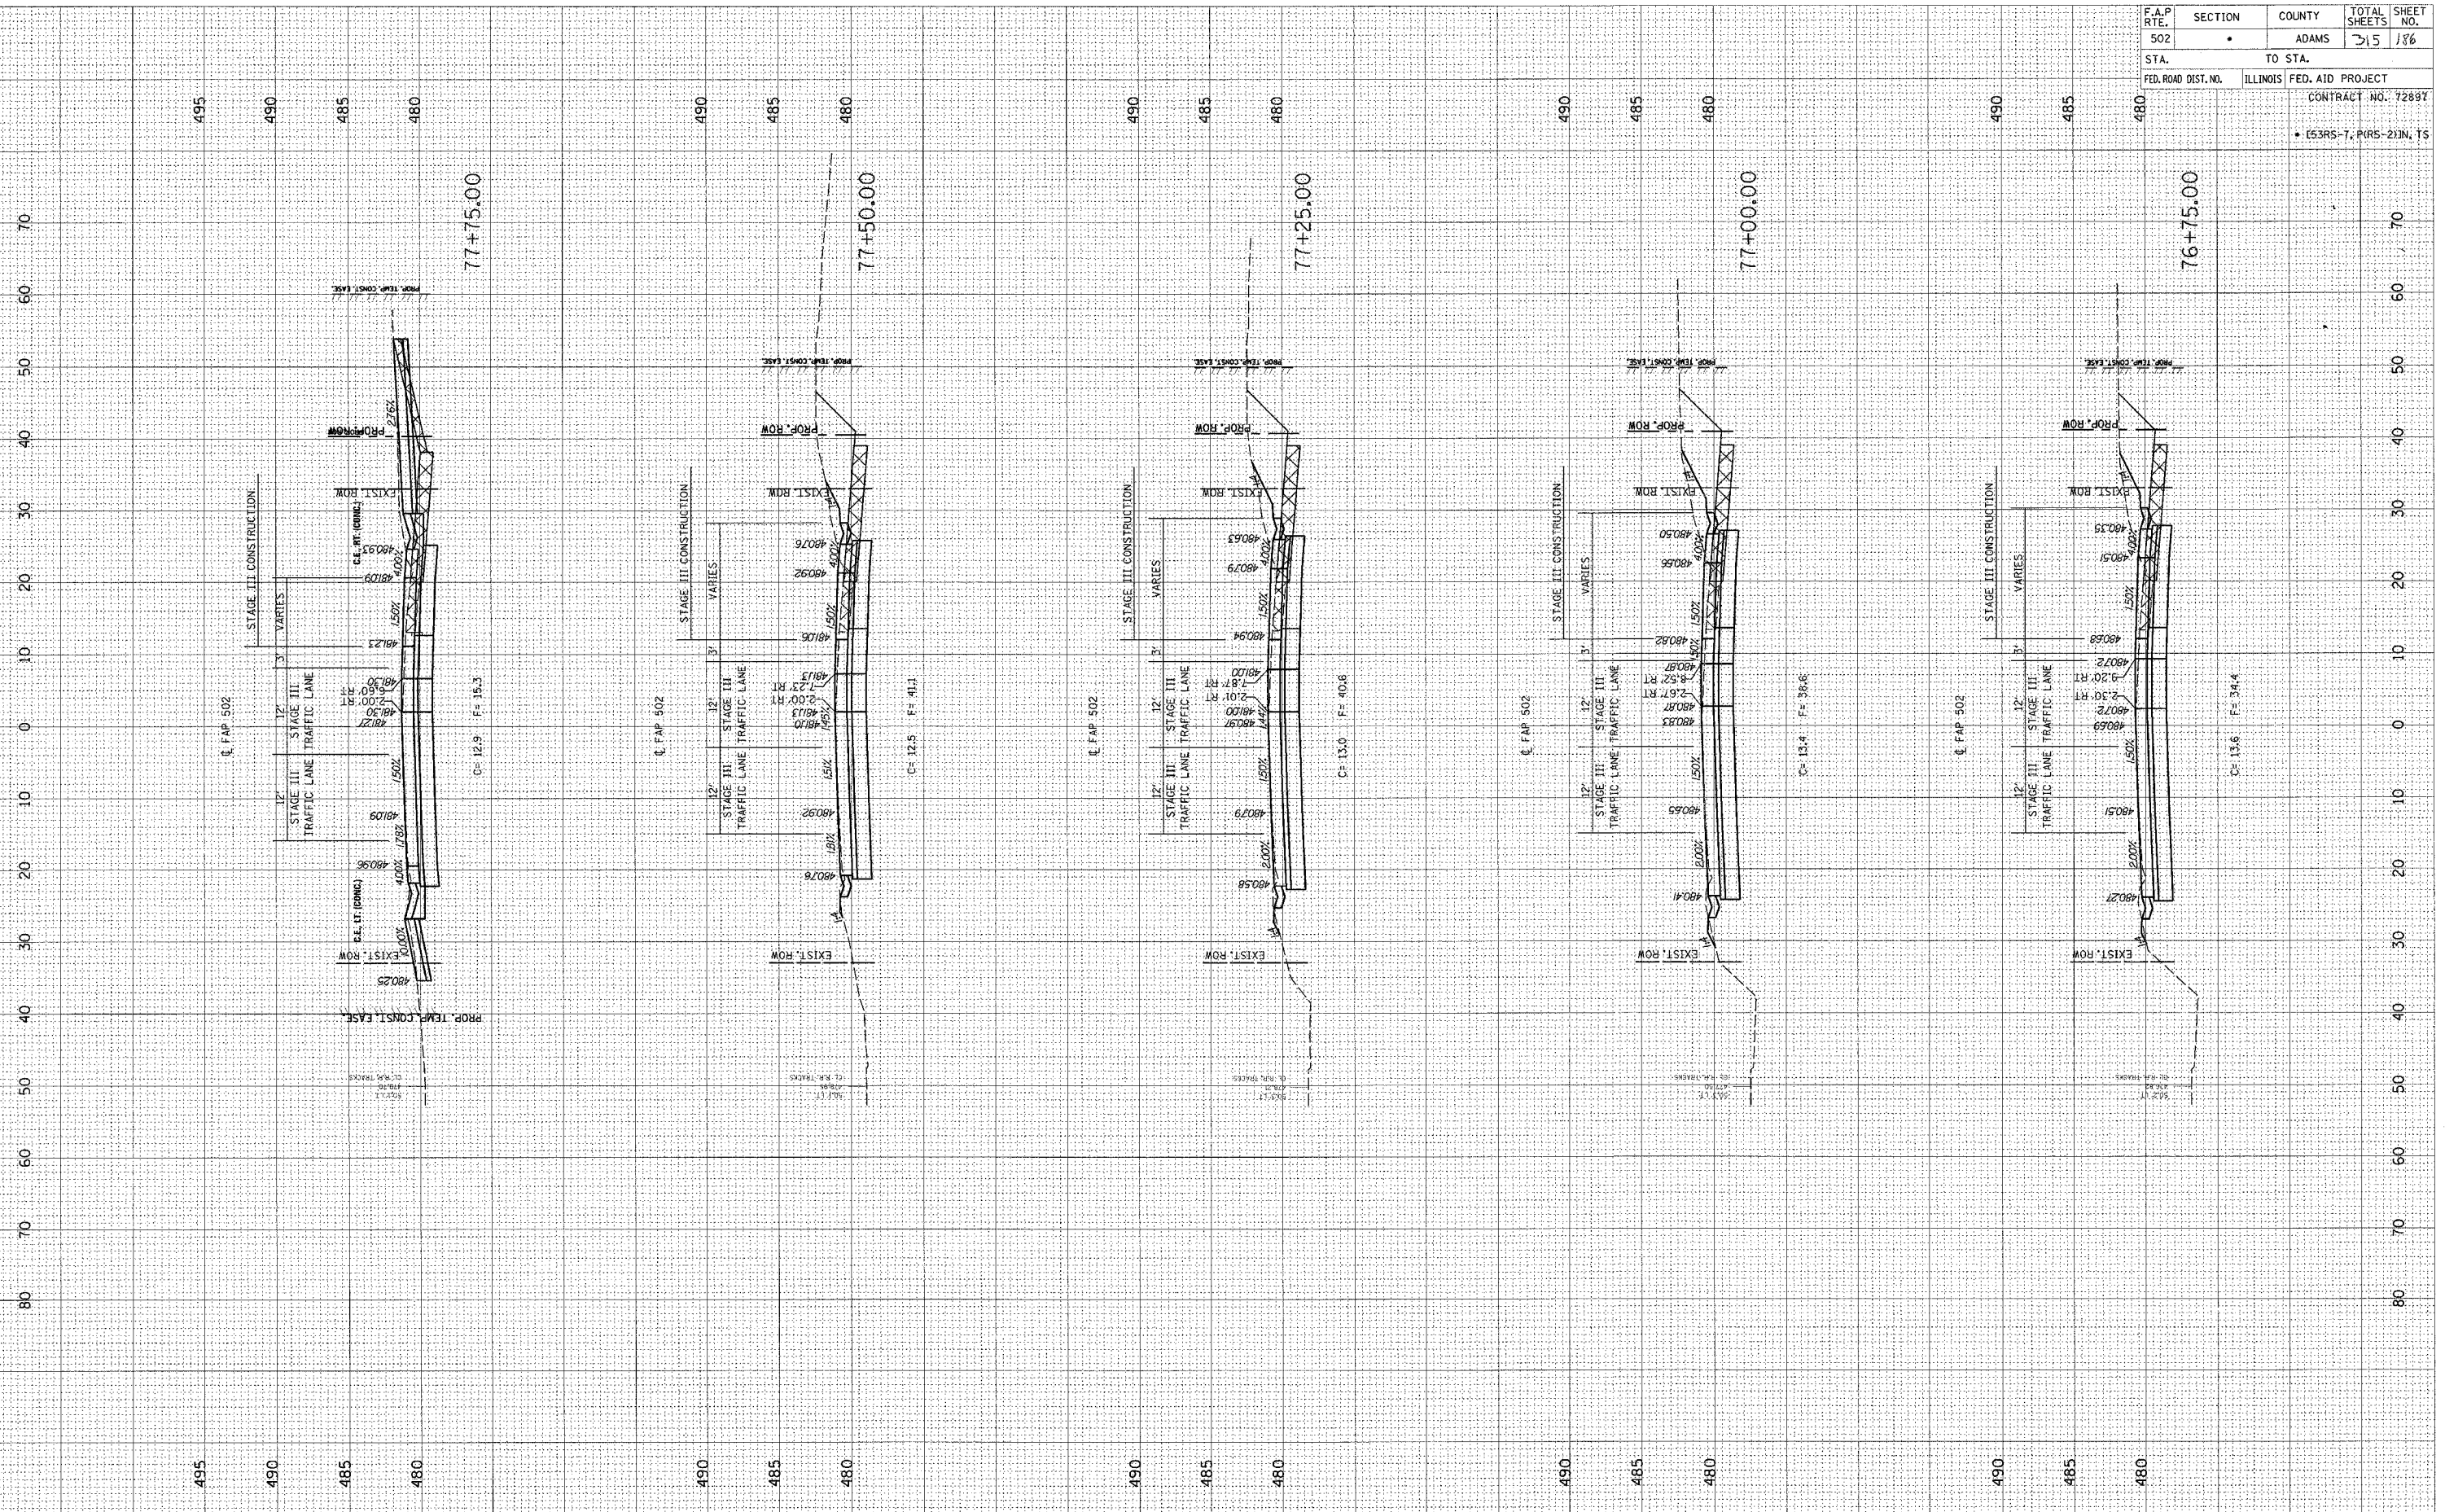

F.A.P. RTE.	SECTION	COUNTY	TOTAL SHEETS	SHEET NO.
502		ADAMS	315	186
STA.	TO STA.		CONTRACT NO. 72897	
FED. ROAD DIST. NO.	ILLINOIS	FED. AID PROJECT	• (53RS-7, PIRS-2)IN, TS	