


FINAL SURVEY PLOTTED TEMPLATE AREA CHECKED BY DATE

ORIGINAL SURVEY PLOTTED TEMPLATE AREA CHECKED BY DATE

c:\pro\_jehta\d653004\woolpert\_080204\31\_xshs.dwg  
2/3/2005

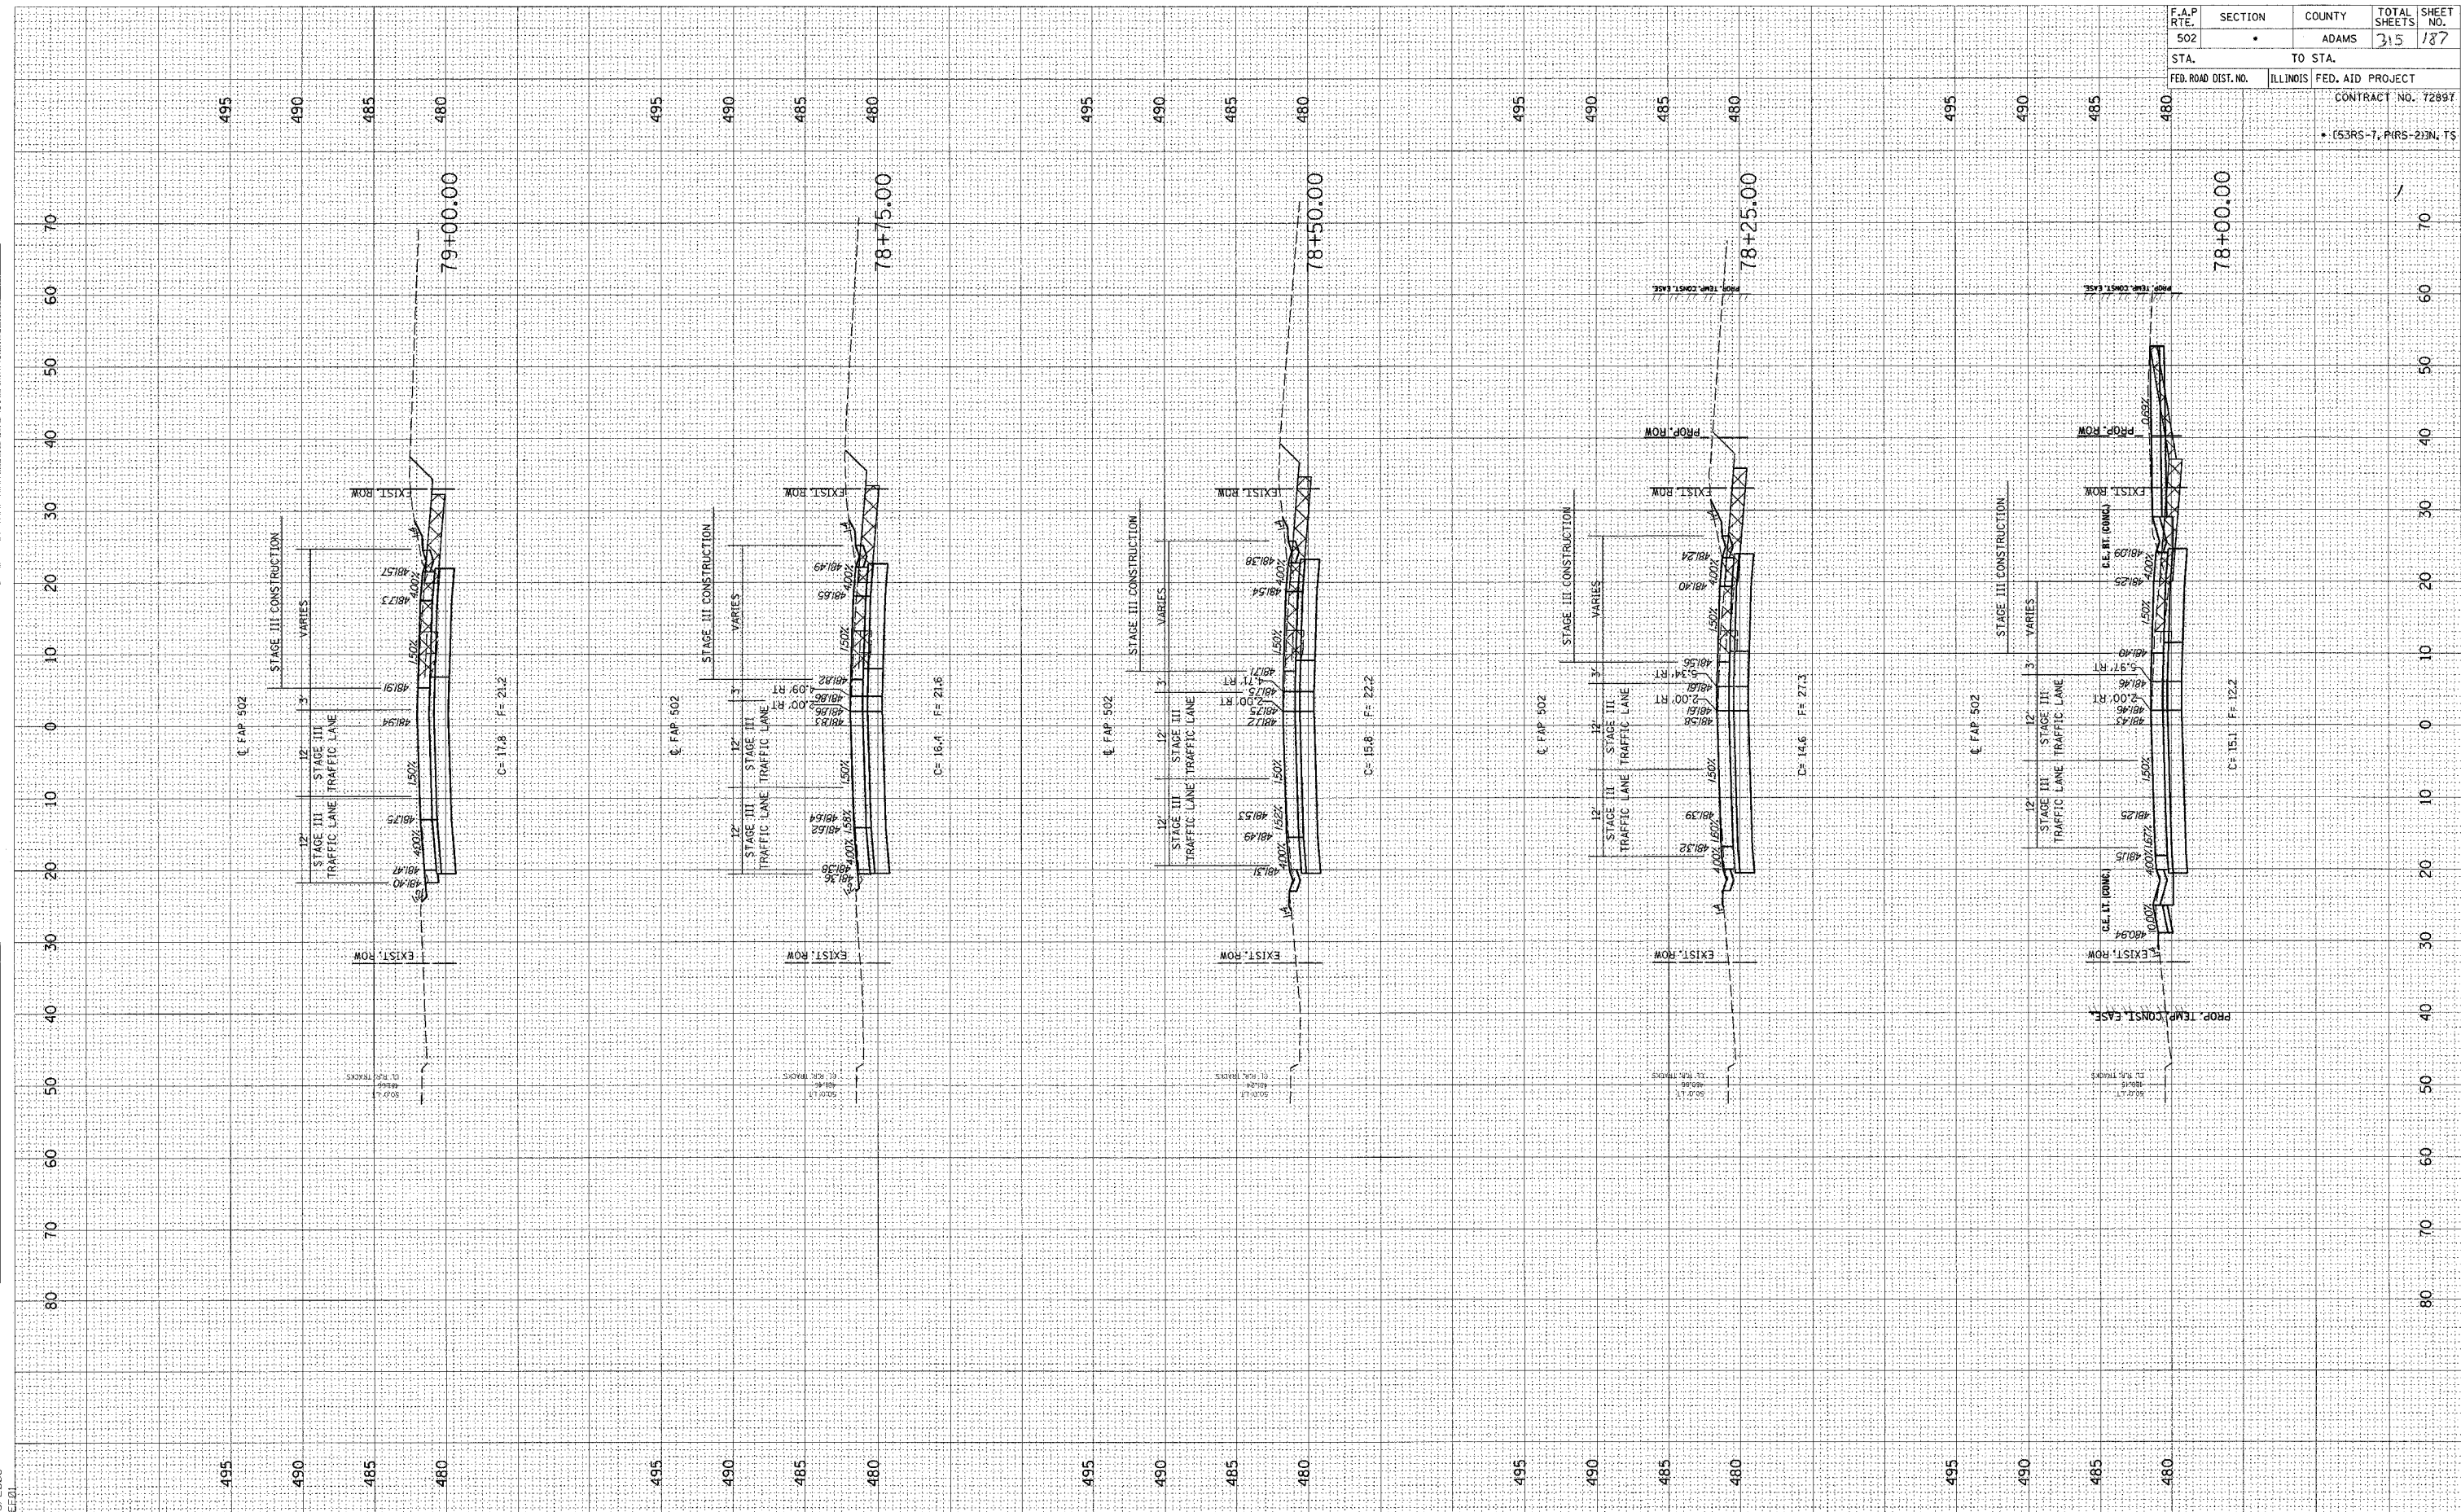

F.A.P. RTE.	SECTION	COUNTY	TOTAL SHEETS	SHEET NO.
502		ADAMS	315	187
STA.	TO STA.			
FED. ROAD DIST. NO.	ILLINOIS	FED. AID PROJECT		
		CONTRACT NO. 72897		
		* (53RS-7, PRS-2)N, TS		