


ORIGINAL SURVEY PLOTTED
 SURVEY PLOTTED
 DATE
 BY

ORIGINAL SURVEY PLOTTED
 SURVEY PLOTTED
 DATE
 BY

PROJECT: D653004 FILE: \WOOLPERT_080204\X3 XSHTS.DGN
 2/3/2005
 *REF:01

F.A.P. RTE.	SECTION	COUNTY	TOTAL SHEETS	SHEET NO.
502		ADAMS	35	189
STA.	TO STA.			
FED. ROAD DIST. NO.	ILLINOIS	FED. AID PROJECT		
CONTRACT NO. 72897				
• (53RS-7, PARS-2) IN TS				

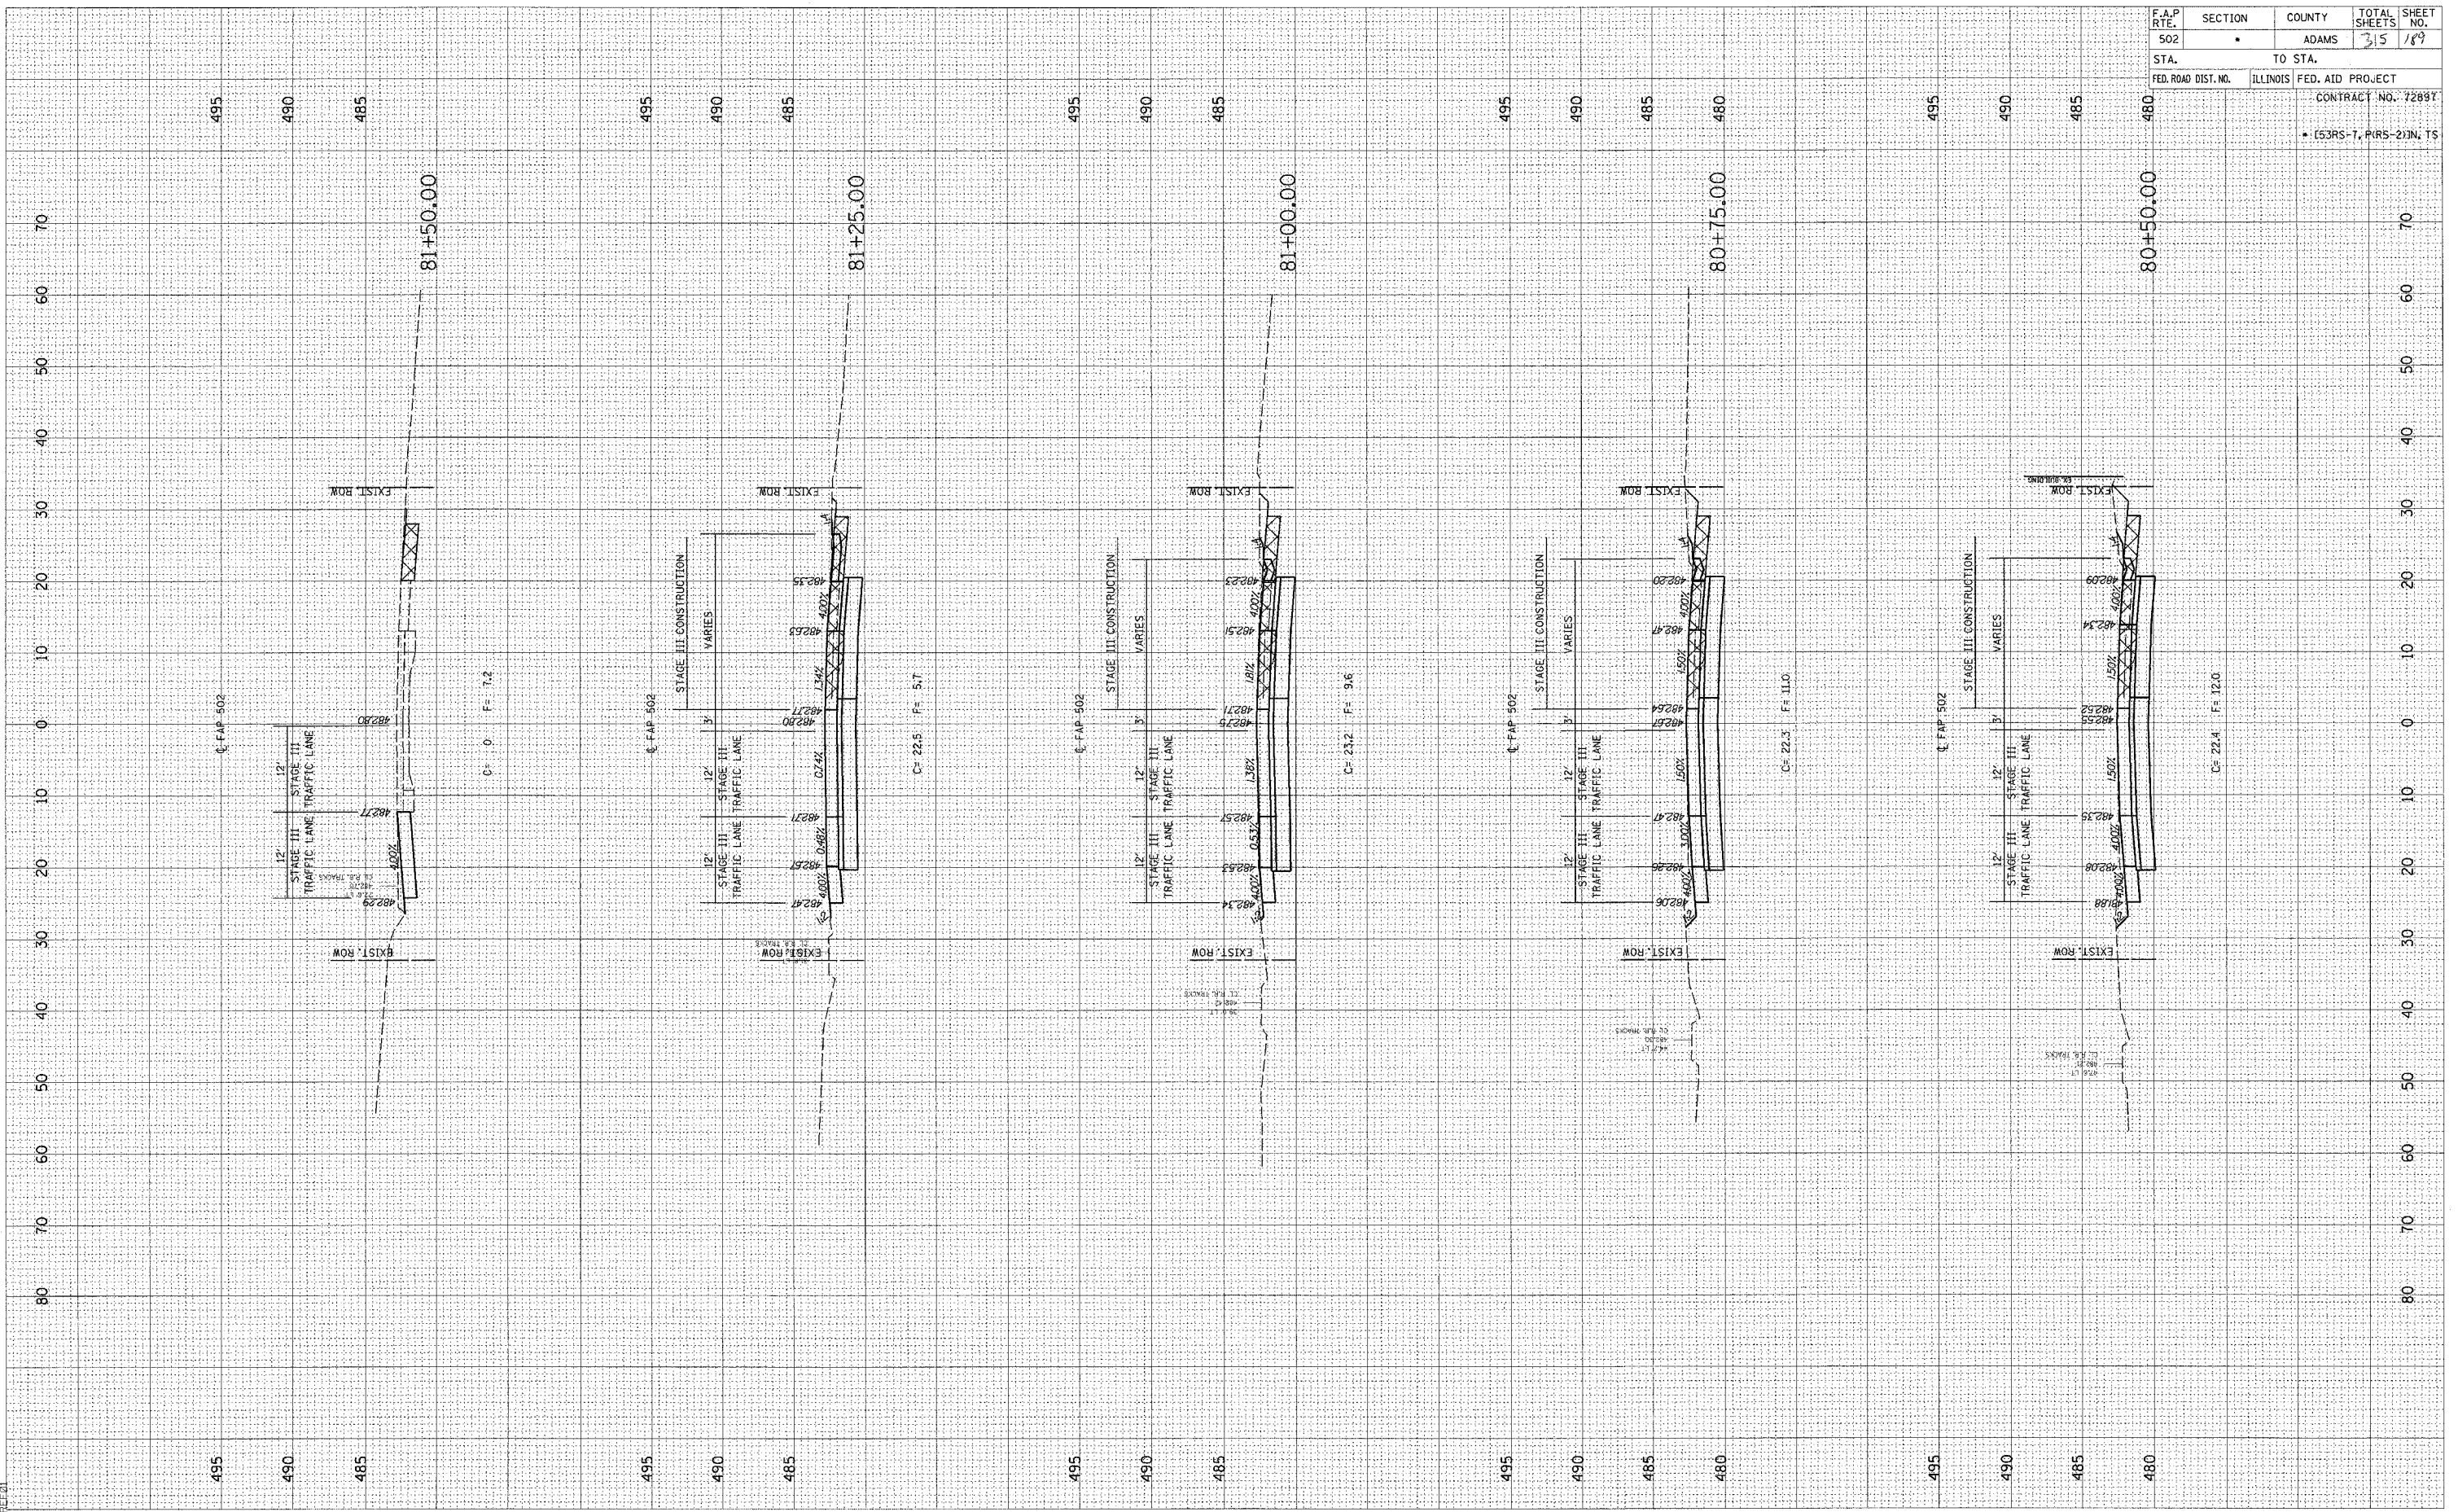

STAGE 3 - FAP 502 (IL 57) STA. 80+50 - 81+50