


FINAL SURVEY	BY	DATE
REVISED		
PLOTTED		
TEMPLATE		
AREAS		
AREAS CHECKED		
NO.		

ORIGINAL SURVEY	BY	DATE
REVISED		
PLOTTED		
TEMPLATE		
AREAS		
AREAS CHECKED		
NO.		

c:\projects\653004\woolper\050204\131_xsh1.dwg
2/3/2005
PLOT

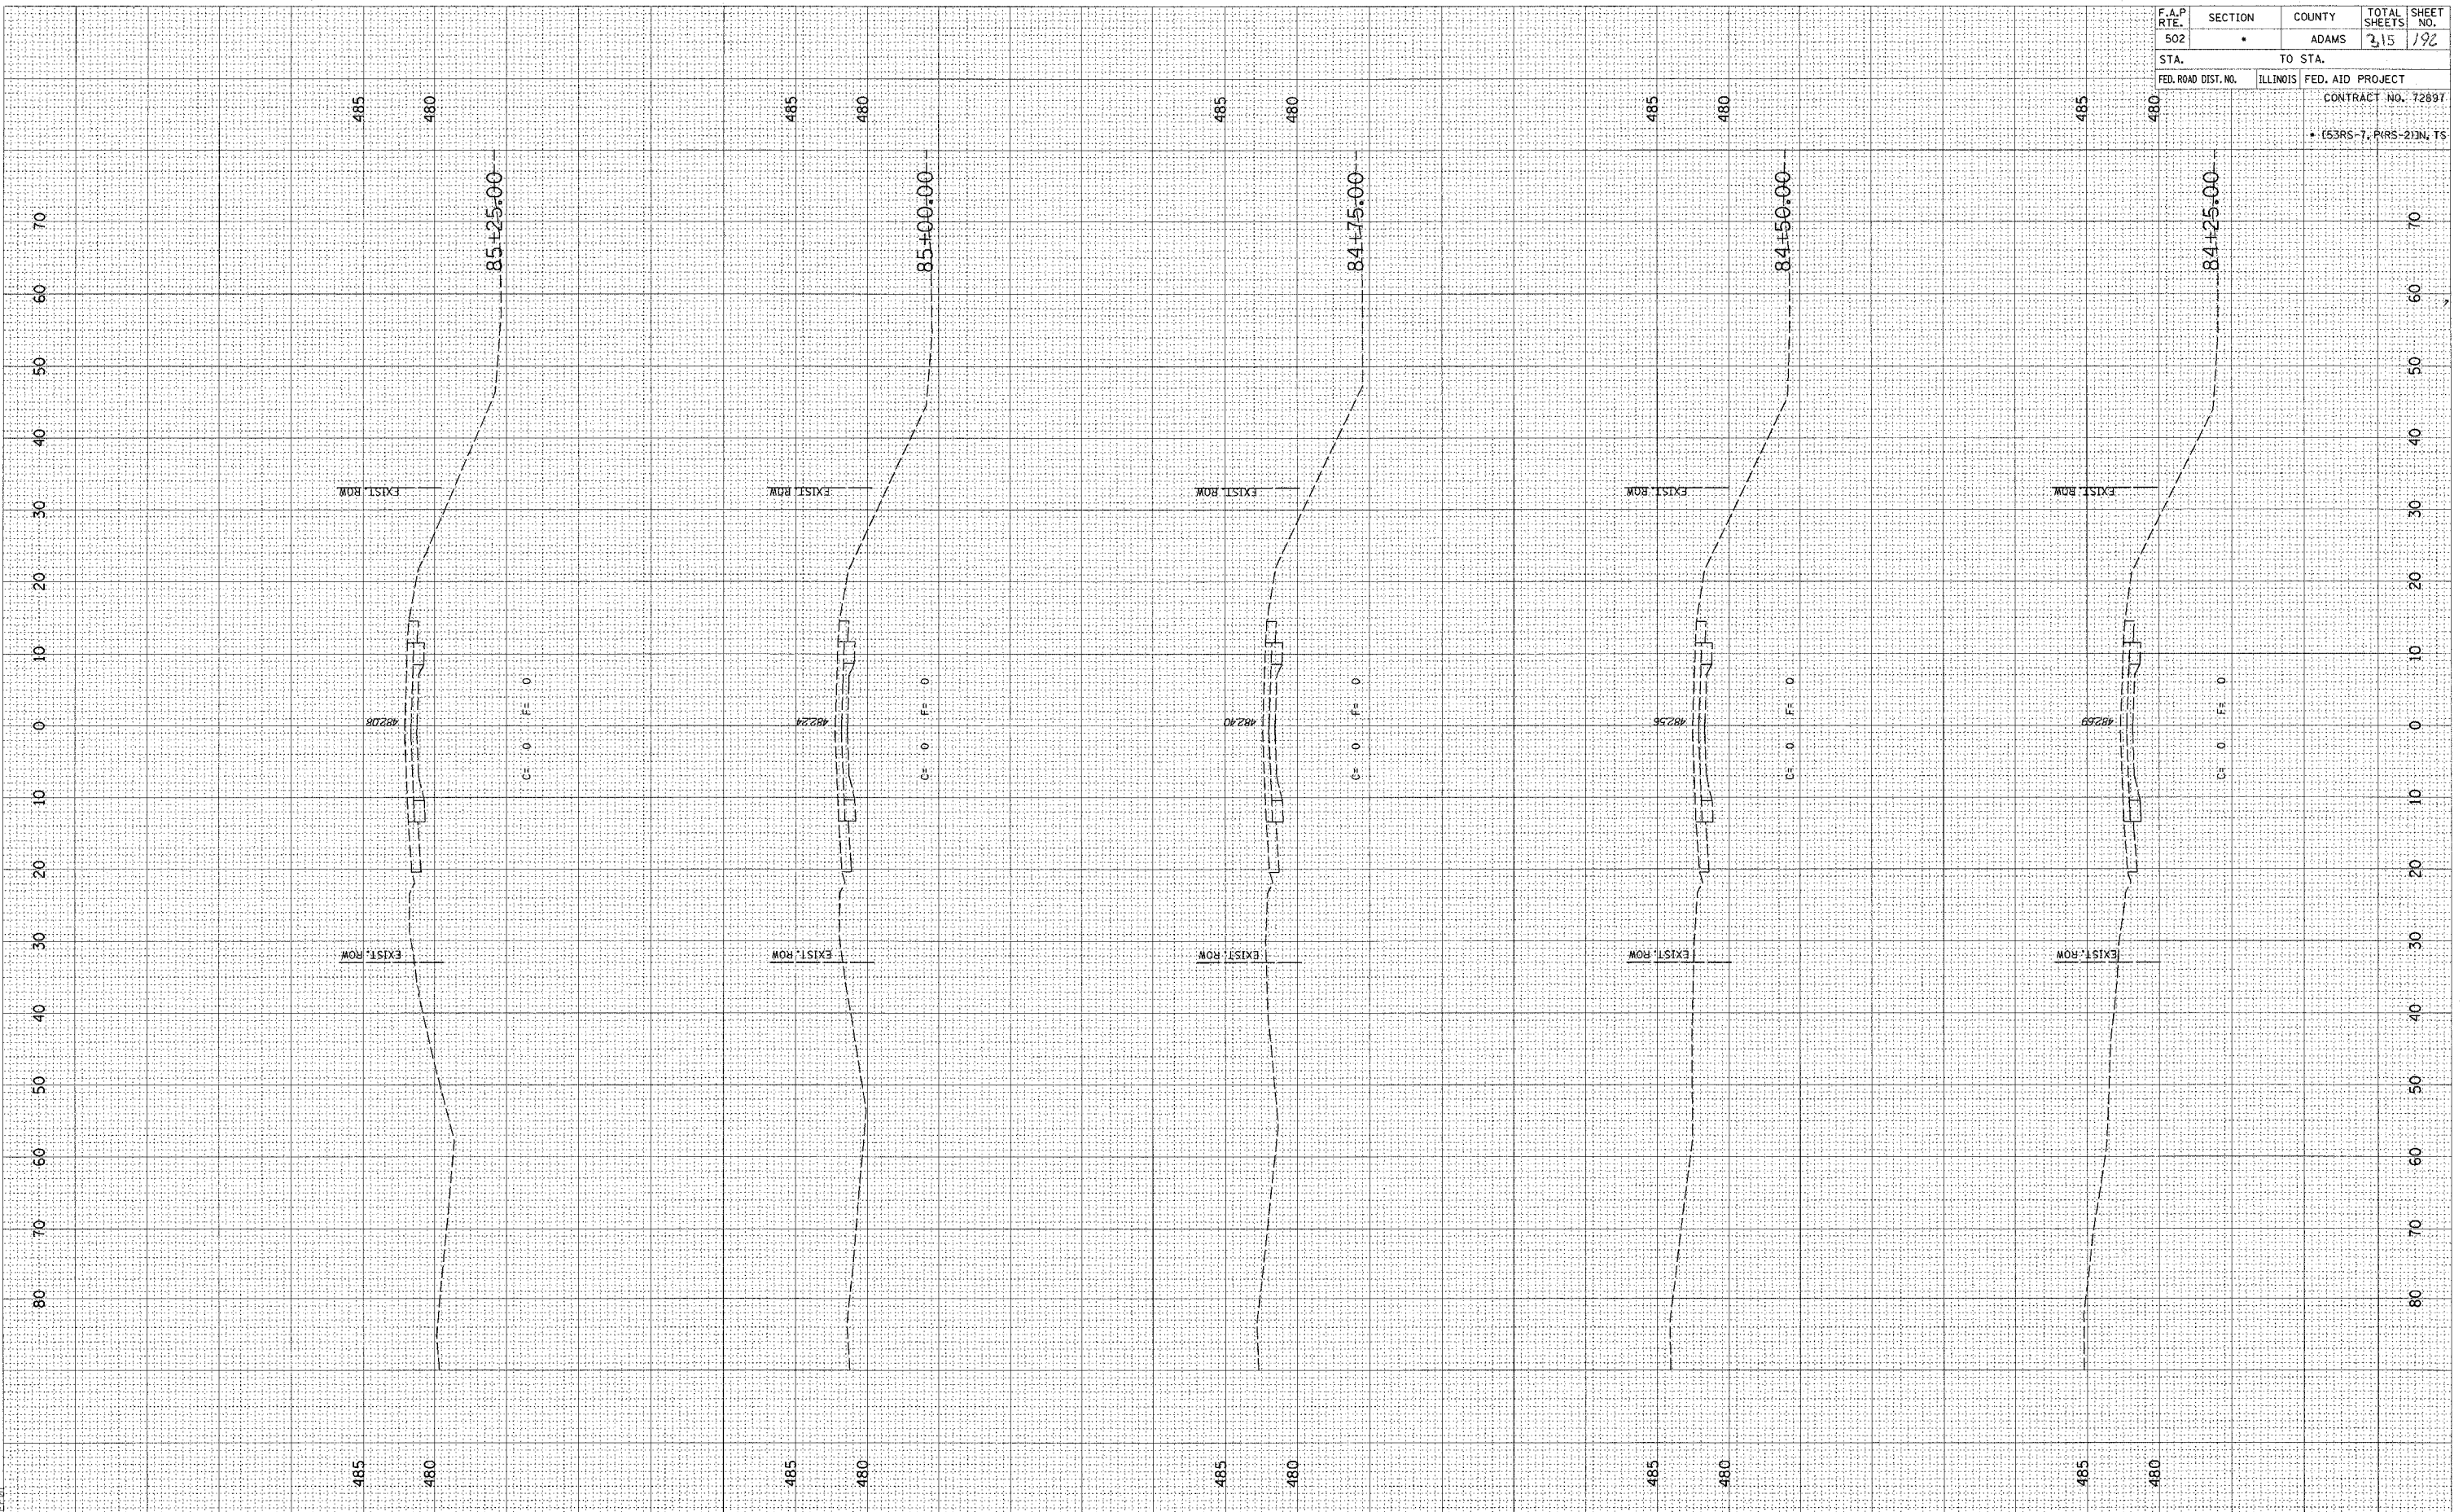

F.A.P. RTE.	SECTION	COUNTY	TOTAL SHEETS	SHEET NO.
502		ADAMS	315	192
STA.	TO STA.			
FED. ROAD DIST. NO.	ILLINOIS	FED. AID PROJECT		
		CONTRACT NO. 72697		
		* (53RS-7, PIRS-2)N, TS		