


FINAL SURVEY BY DATE
 SURVEYED BY
 NOTE BOOK NO.
 TEMPLATE NO.
 AREAS CHECKED
 MS.

ORIGINAL SURVEY BY DATE
 SURVEYED BY
 NOTE BOOK NO.
 TEMPLATE NO.
 AREAS CHECKED
 MS.

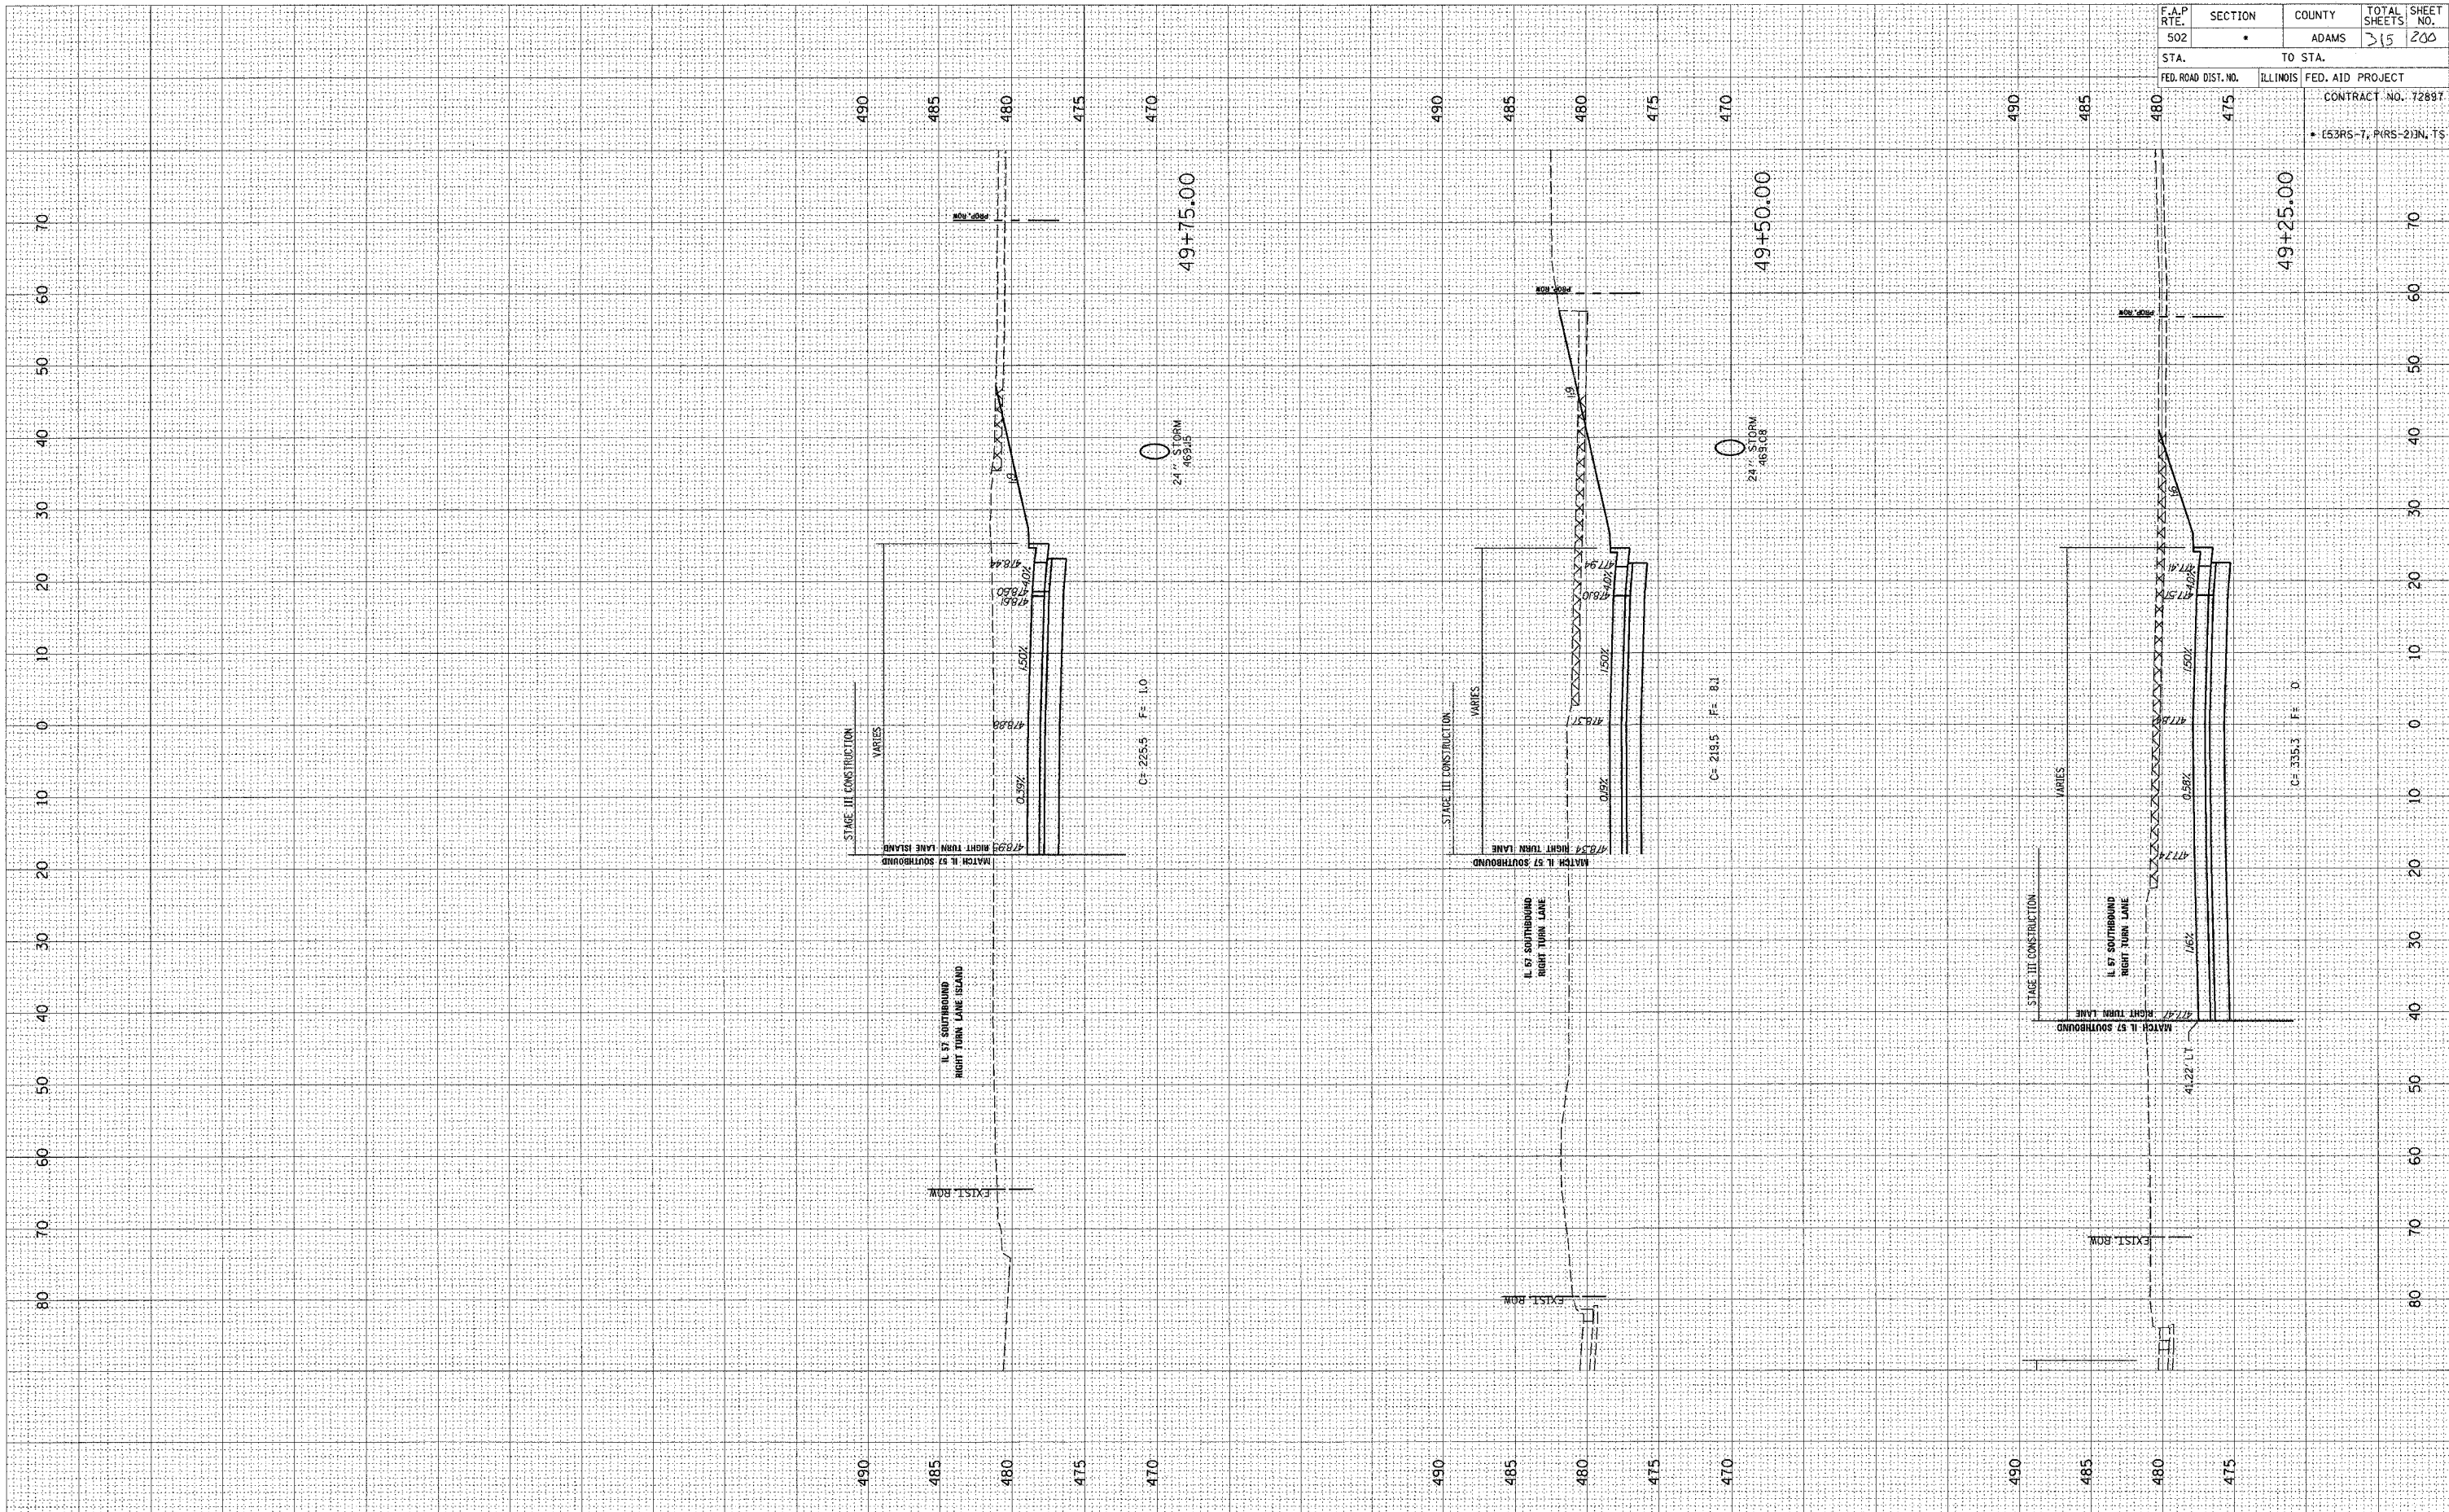

F.A.P. RTE. 502	SECTION *	COUNTY ADAMS	TOTAL SHEETS 315	SHEET NO. 200
STA. TO STA.	TO STA.			
FED. ROAD DIST. NO. ILLINOIS	FED. AID PROJECT			
CONTRACT NO. 72897				
• E53RS-7, PIRS-2(JN), TS				