


FINAL SURVEY
 SURVEYED BY: _____ DATE: _____
 NOTE BOOK NO. _____
 TEMPLATE AREAS CHECKED

ORIGINAL SURVEY
 SURVEYED BY: _____ DATE: _____
 PLOTTED DATE: _____
 NOTE: 4...xh...d...k...s
 AREAS CHECKED

c:\projects\d653004\woolpert_080204
 2/3/2005
 *RELOC

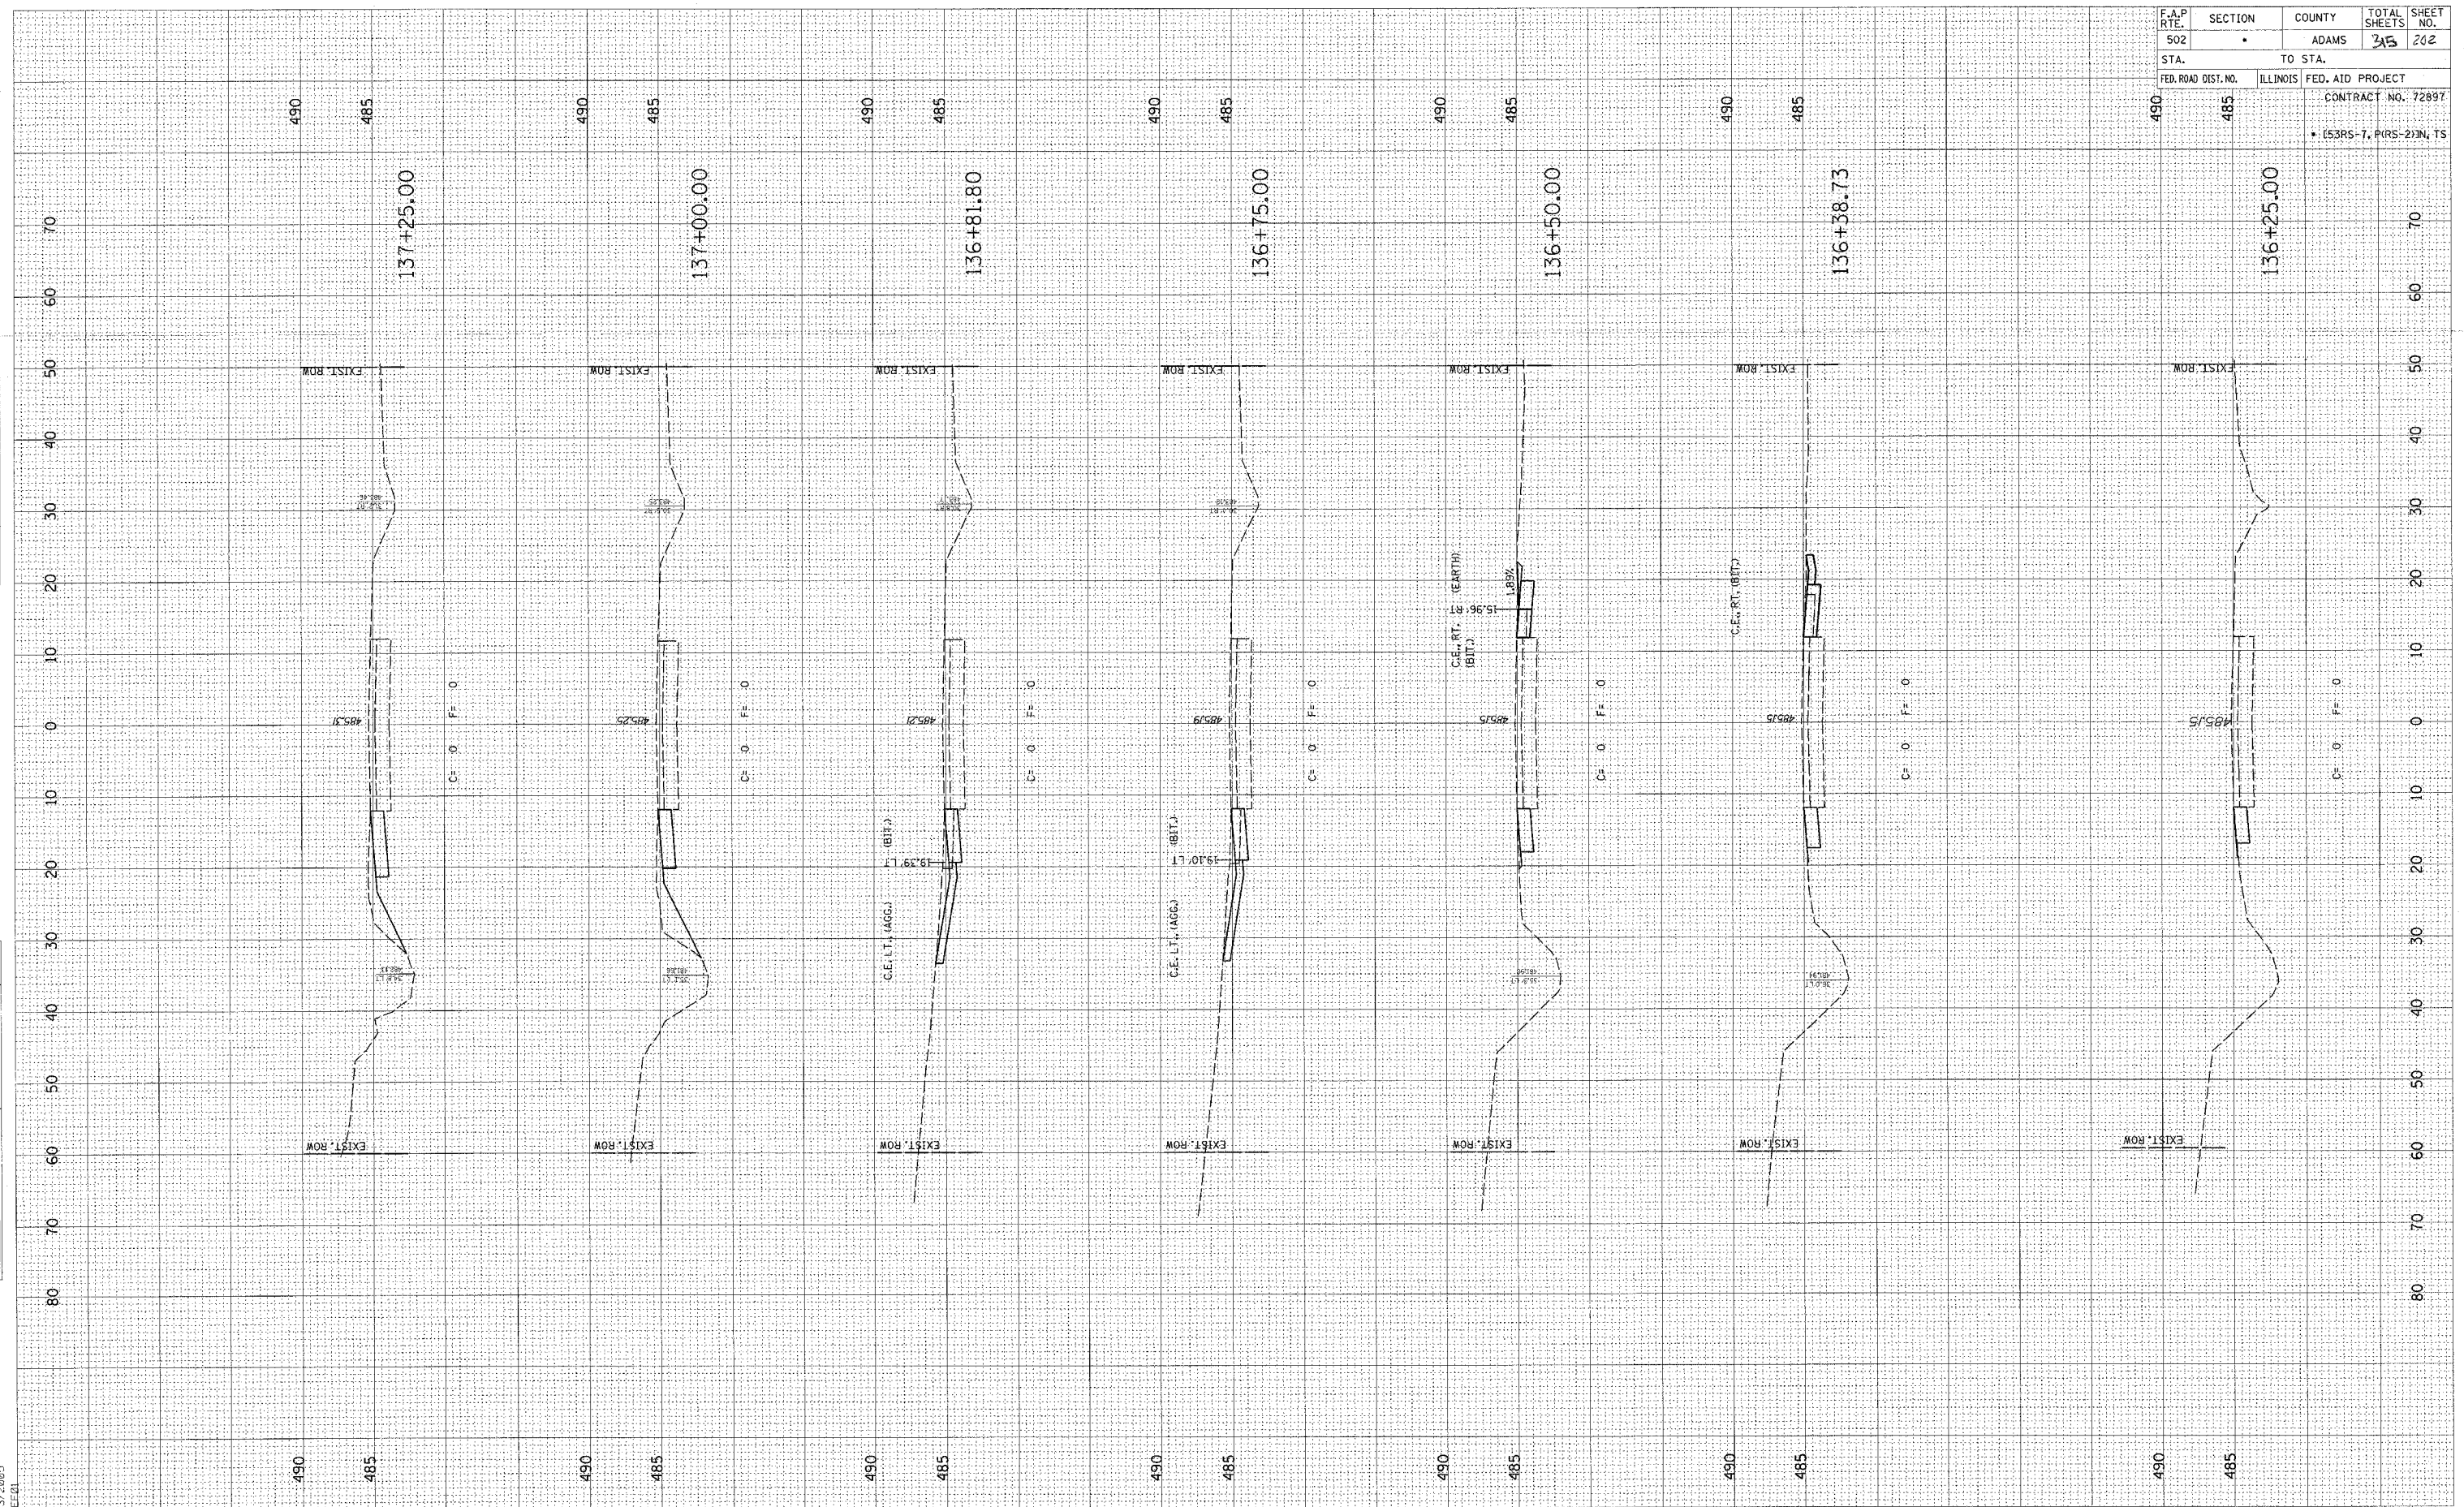

F.A.P. RTE.	SECTION	COUNTY	TOTAL SHEETS	SHEET NO.
502		ADAMS	315	202
STA.	TO STA.			
FED. ROAD DIST. NO.	ILLINOIS	FED. AID PROJECT		
		CONTRACT NO. 72897		
		* (S3RS-7, P(RS-2)N, TS		