


FINAL SURVEY  
 CHECKED BY: [ ]  
 DATE: [ ]  
 NOTE BOOK NO. [ ]  
 AREAS CHECKED [ ]

ORIGINAL SURVEY  
 CHECKED BY: [ ]  
 DATE: [ ]  
 NOTE BOOK NO. [ ]  
 AREAS CHECKED [ ]

c:\p\o\ecta\d653004\woolper-t.080204\4\_s4\_xshts.dgn  
 2/3/2005  
 \*PLOT

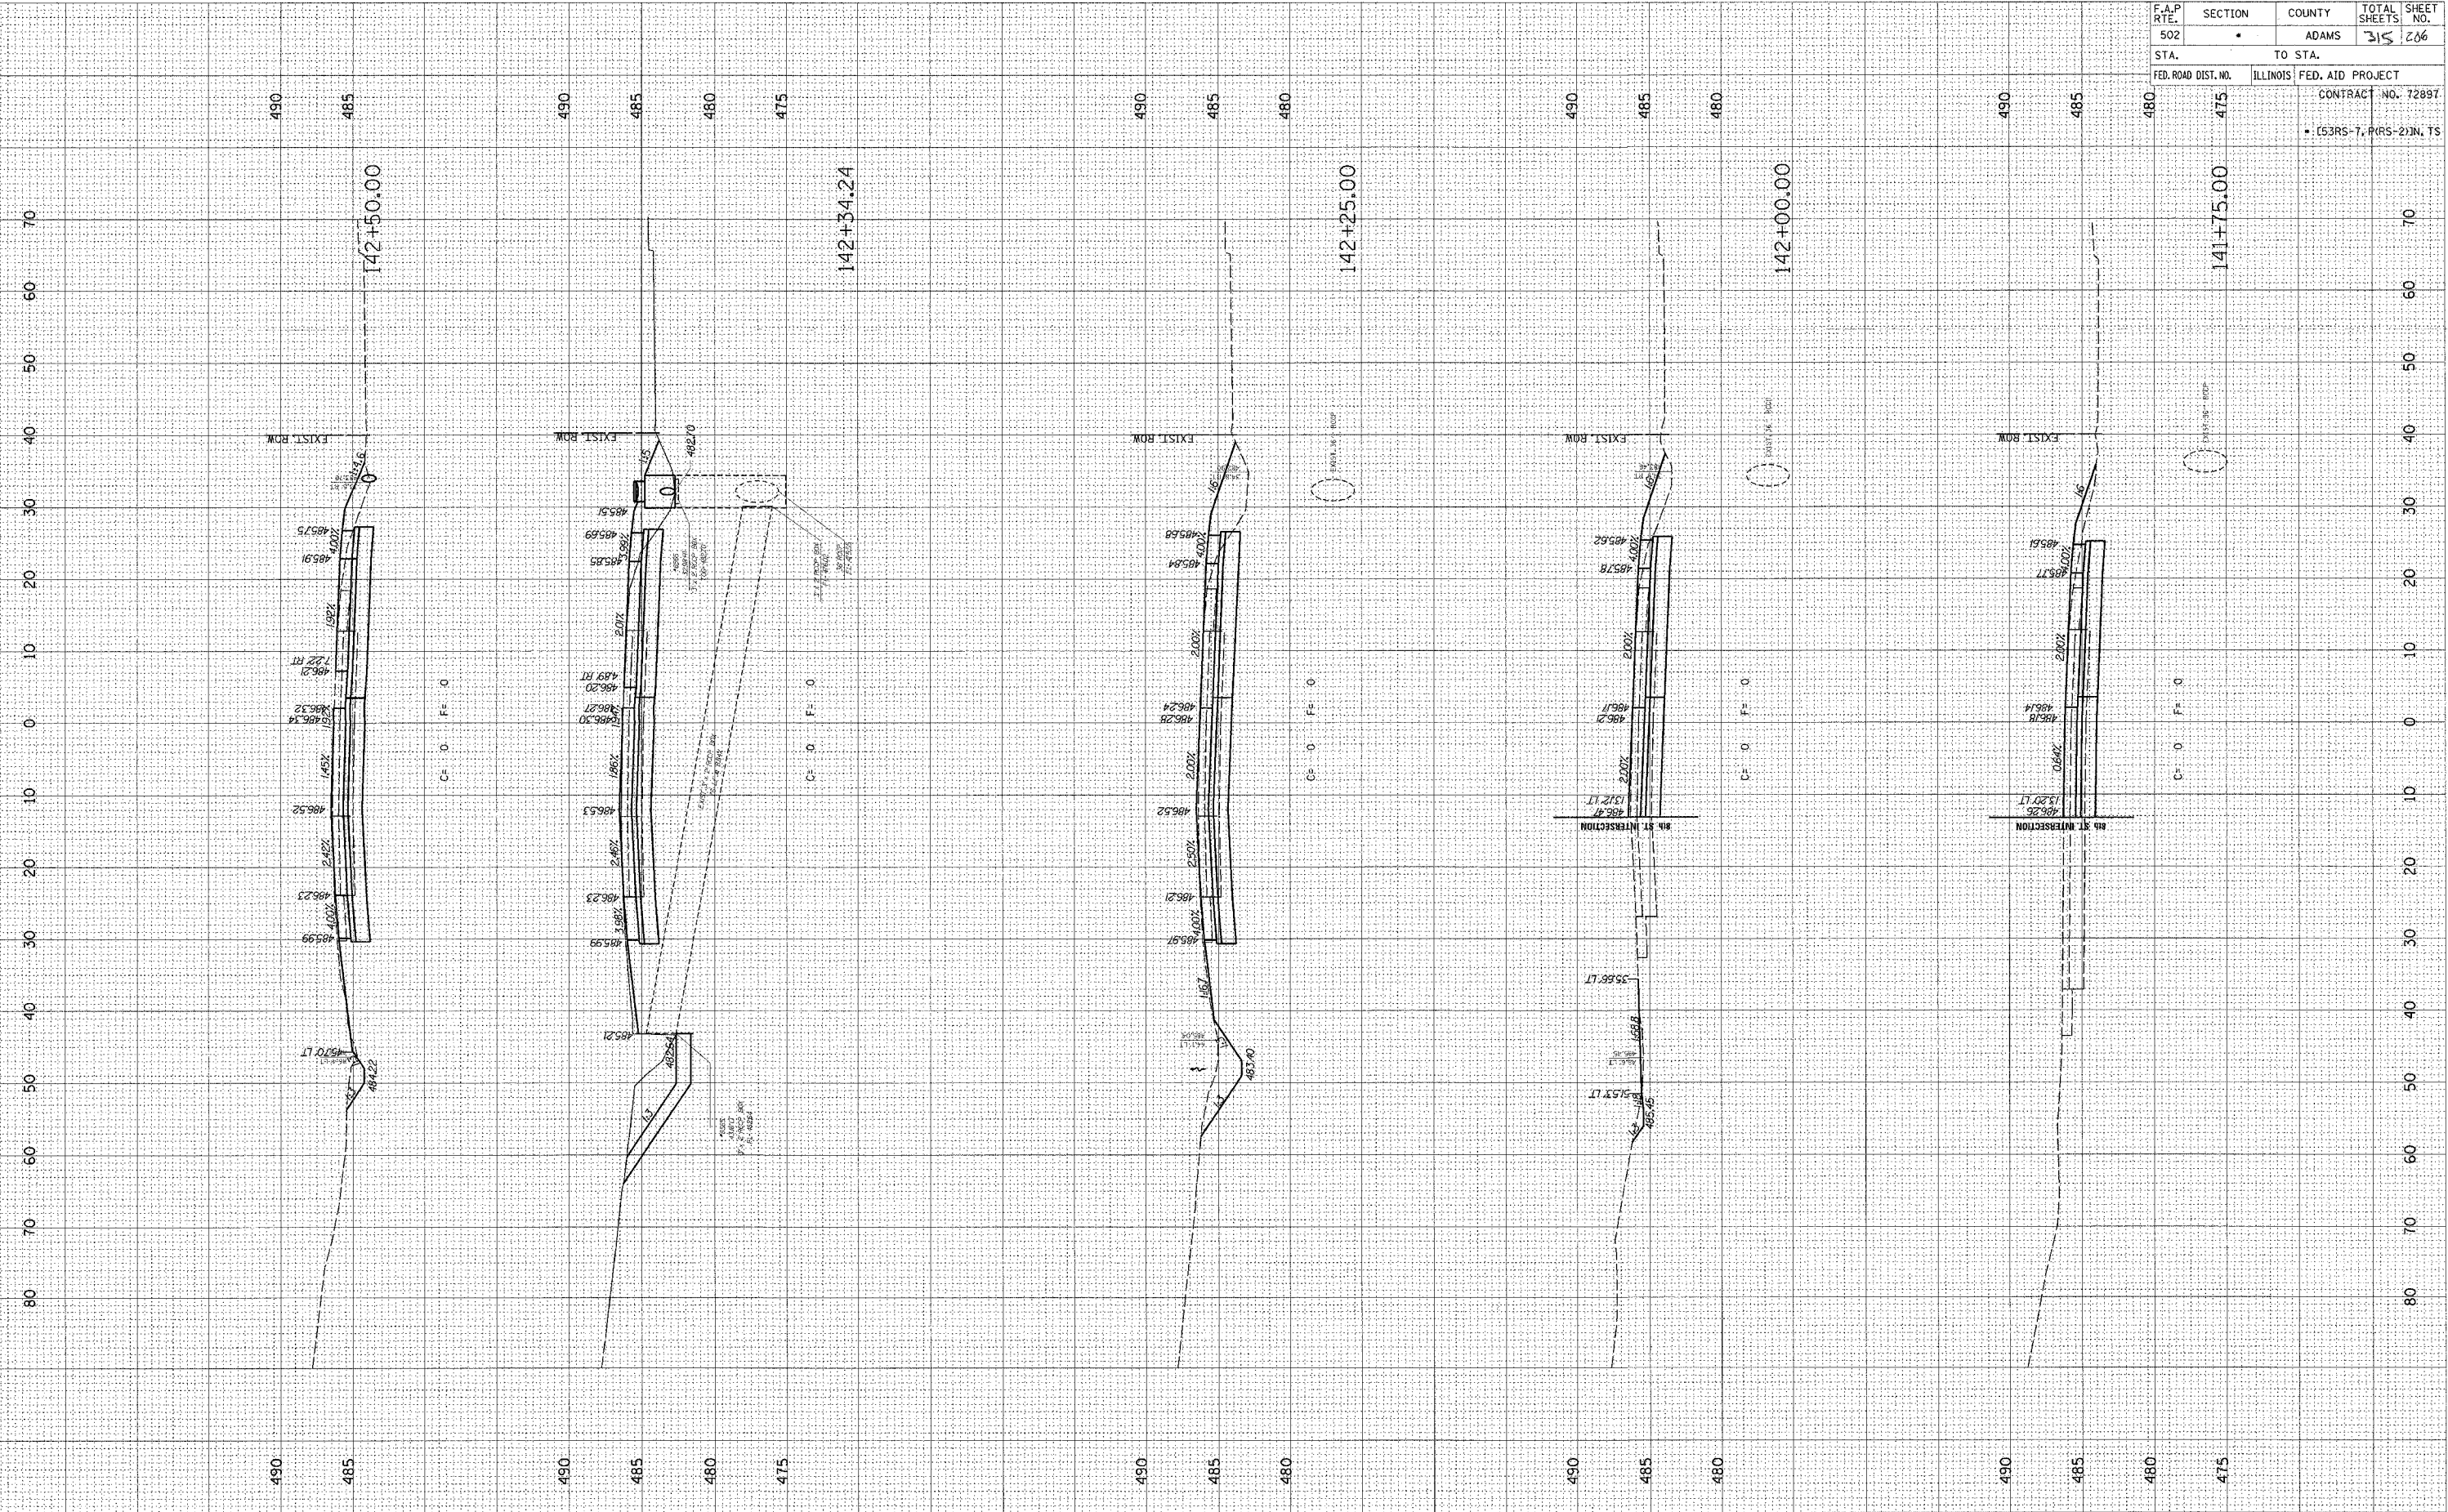

F.A.P. R.T.E.	SECTION	COUNTY	TOTAL SHEETS	SHEET NO.
502		ADAMS	315	266
STA.	TO STA.			
FED. ROAD DIST. NO.	ILLINOIS	FED. AID PROJECT	CONTRACT NO. 72897	
			[53RS-7, P(RS-2)] IN. TS	