


FINAL SURVEY DATE  
 SURVEYED BY  
 SURVEY NO.  
 TEMPLATE  
 NOTE BOOK  
 AREAS CHECKED

ORIGINAL SURVEY DATE  
 SURVEYED BY  
 SURVEY NO.  
 TEMPLATE  
 NOTE BOOK  
 AREAS CHECKED

c:\projects\d653004\woolpert\_080204\14\_xshts.dwg  
 2/3/2005  
 \*PFE01

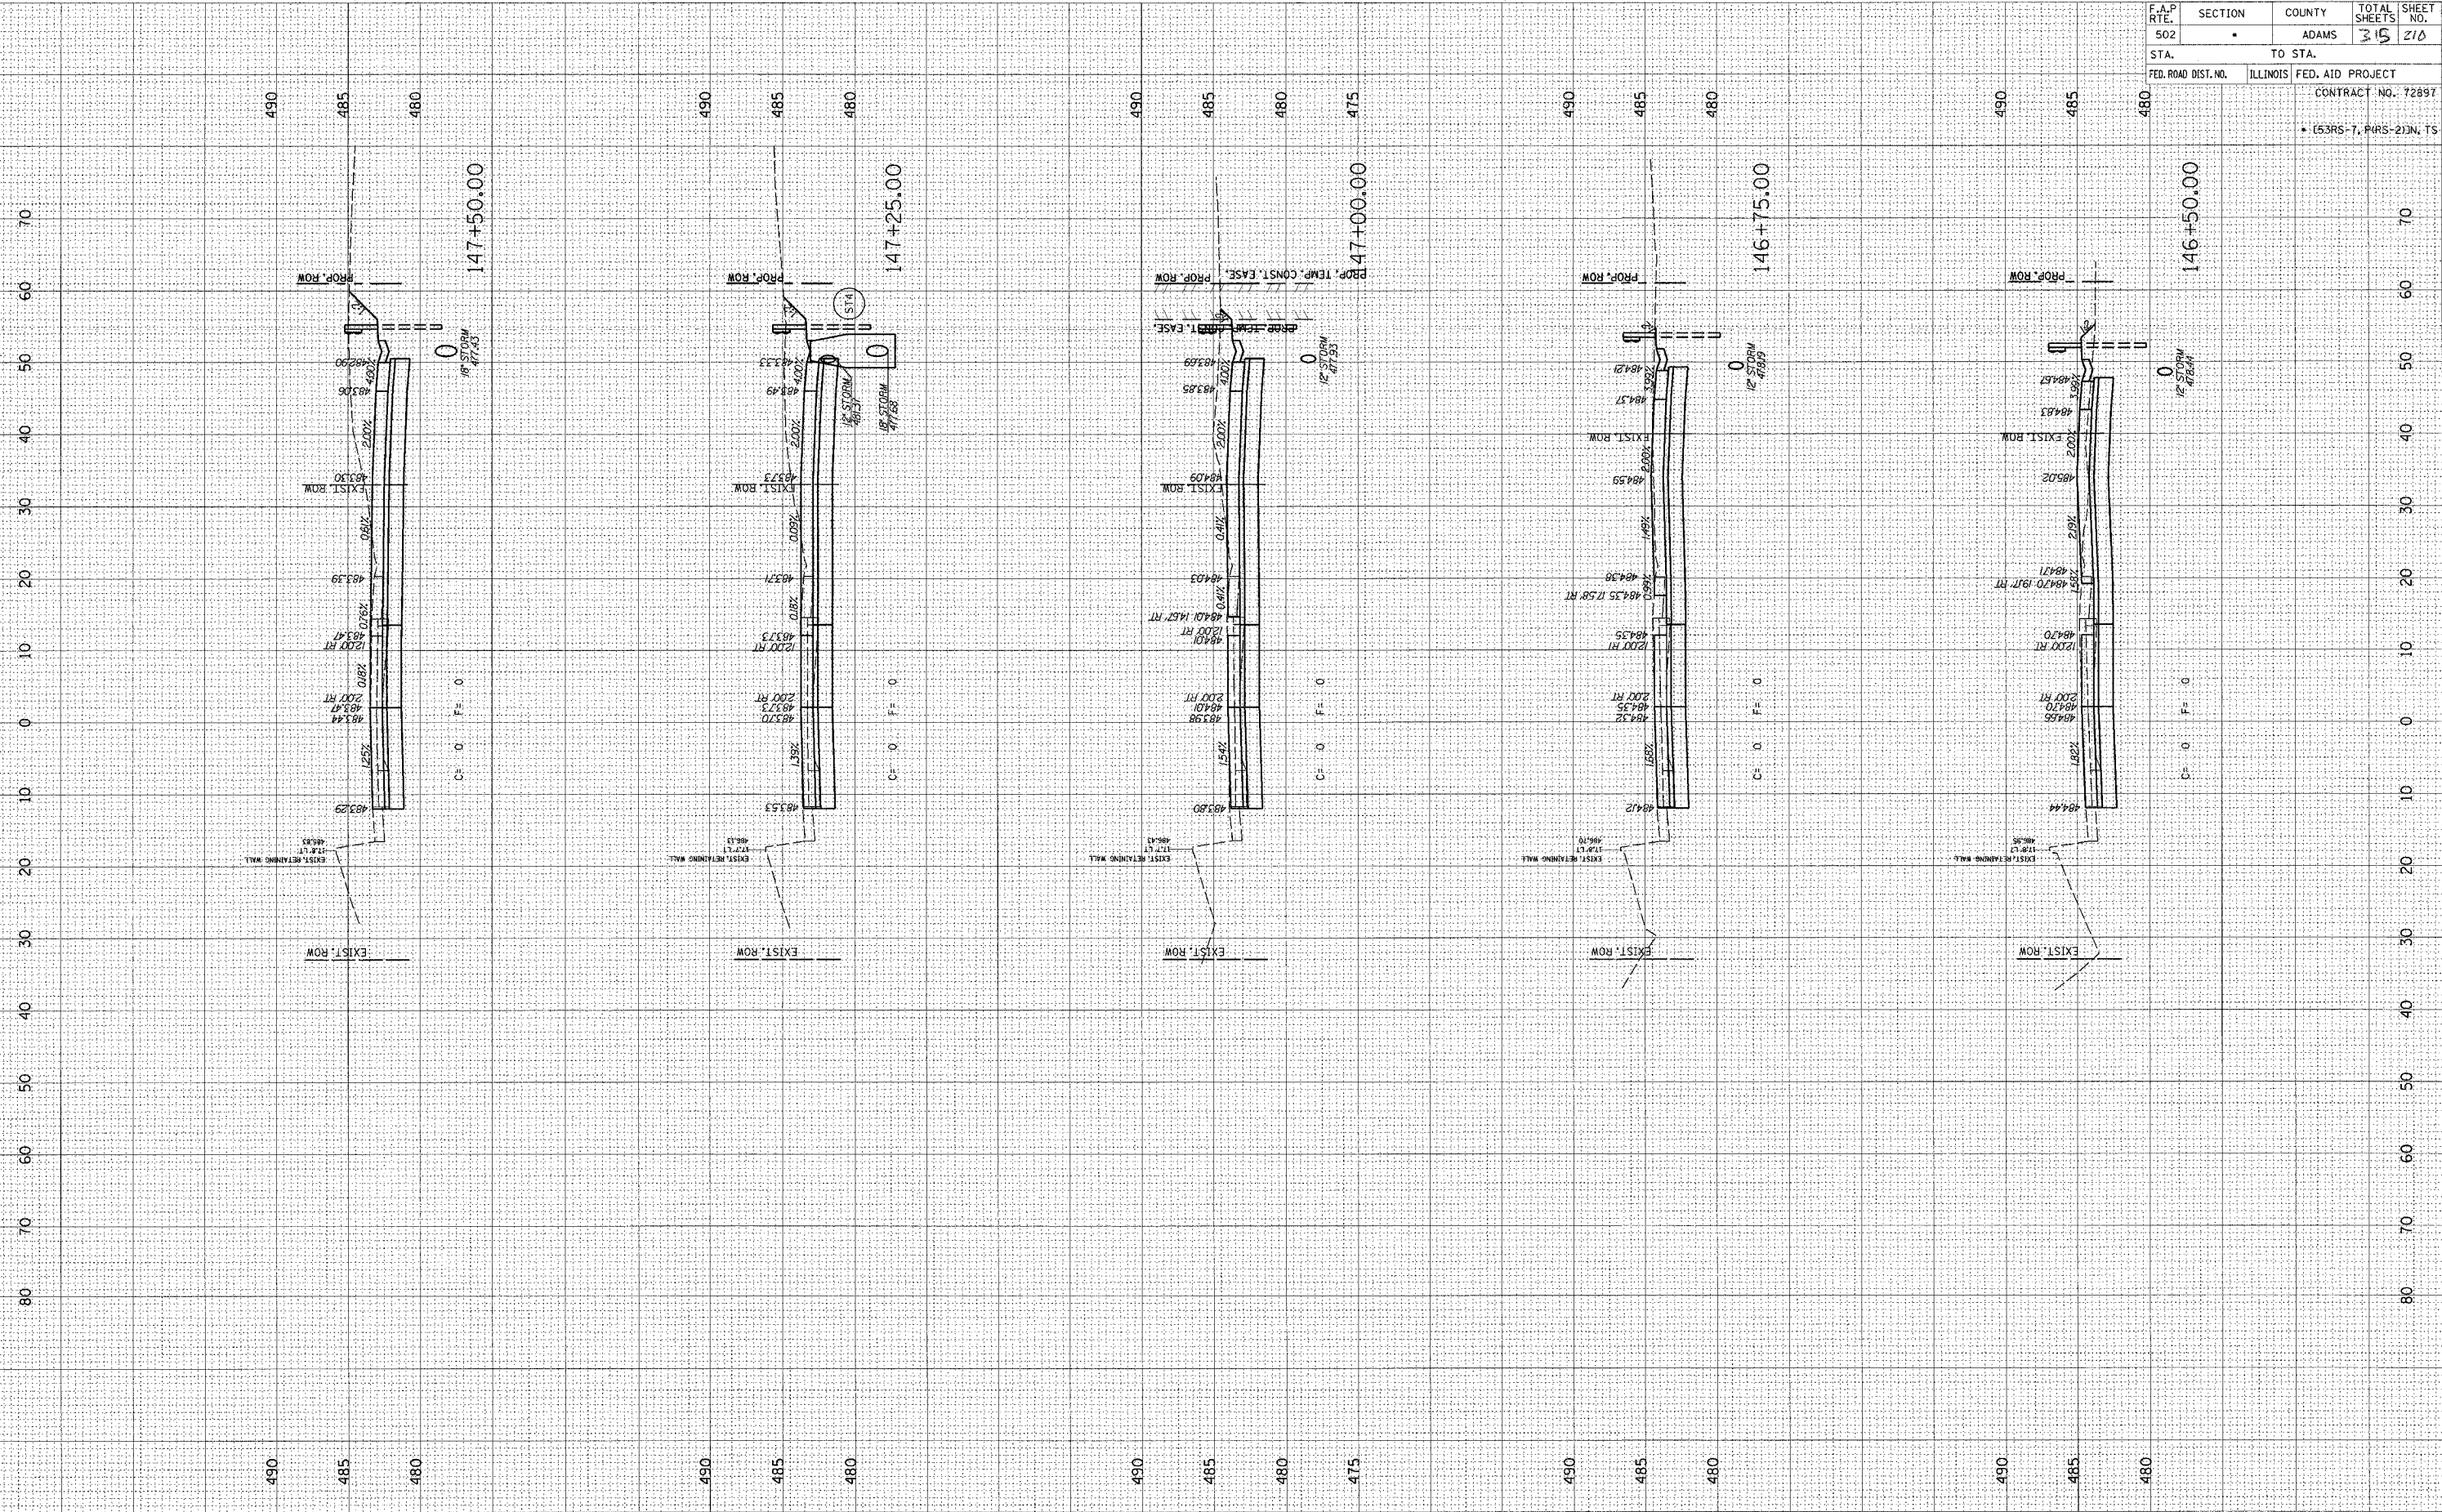

F.A.P. RTE.	SECTION	COUNTY	TOTAL SHEETS	SHEET NO.
502		ADAMS	315	210
STA.	TO STA.			
FED. ROAD DIST. NO.	ILLINOIS	FED. AID PROJECT		
		CONTRACT NO. 72897		
		* (53RS-7, PARS-2) IN, TS		