


c:\projects\0653004\w00lpert\090204\090204.dgn
2/3/2005
*REC:01

ORIGINAL SURVEY BY DATE
 SURVEYED BY DATE
 PLAN ID
 NOTE NO. DATE
 NO. AREAS CHECKED

FINAL SURVEY BY DATE
 SURVEYED BY DATE
 PLAN ID
 NOTE NO. DATE
 NO. AREAS CHECKED

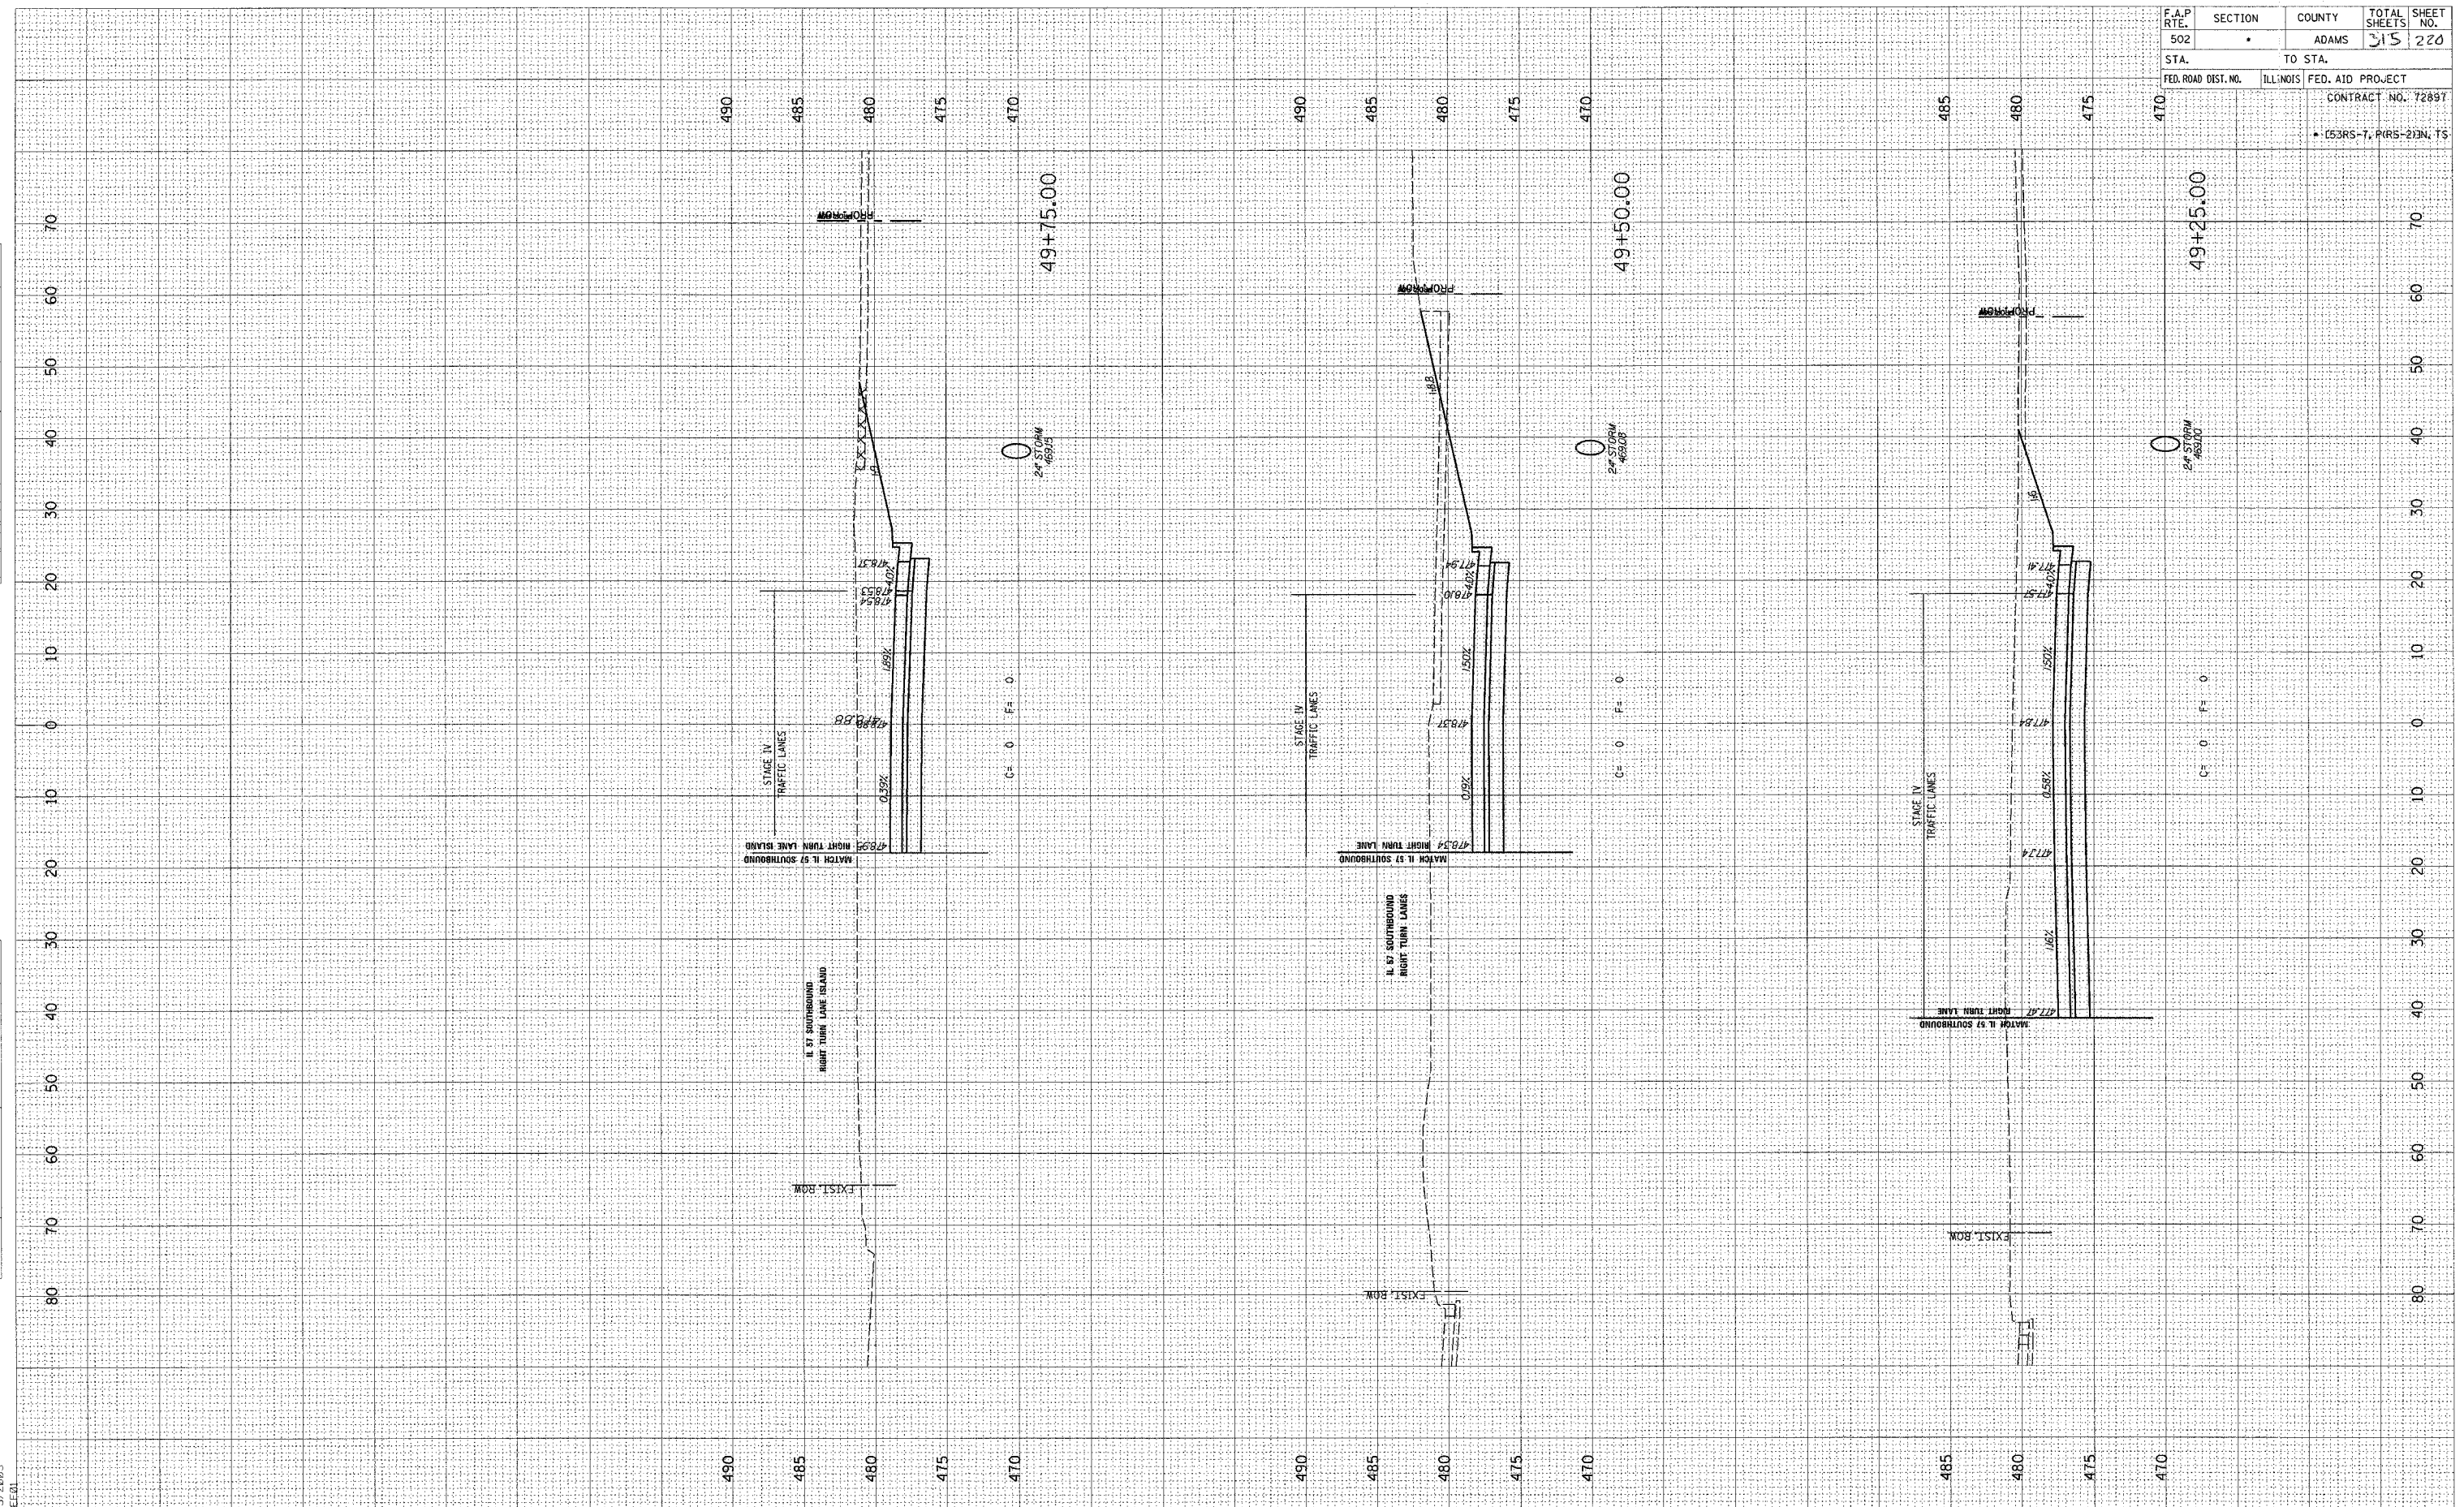

F.A.P. RTE.	SECTION	COUNTY	TOTAL SHEETS	SHEET NO.
502		ADAMS	215	220
STA.	TO STA.			
FED. ROAD DIST. NO.	ILLINOIS	FED. AID PROJECT	CONTRACT NO. 72897	
			• (53RS-7, P1RS-2)IN, TS	