
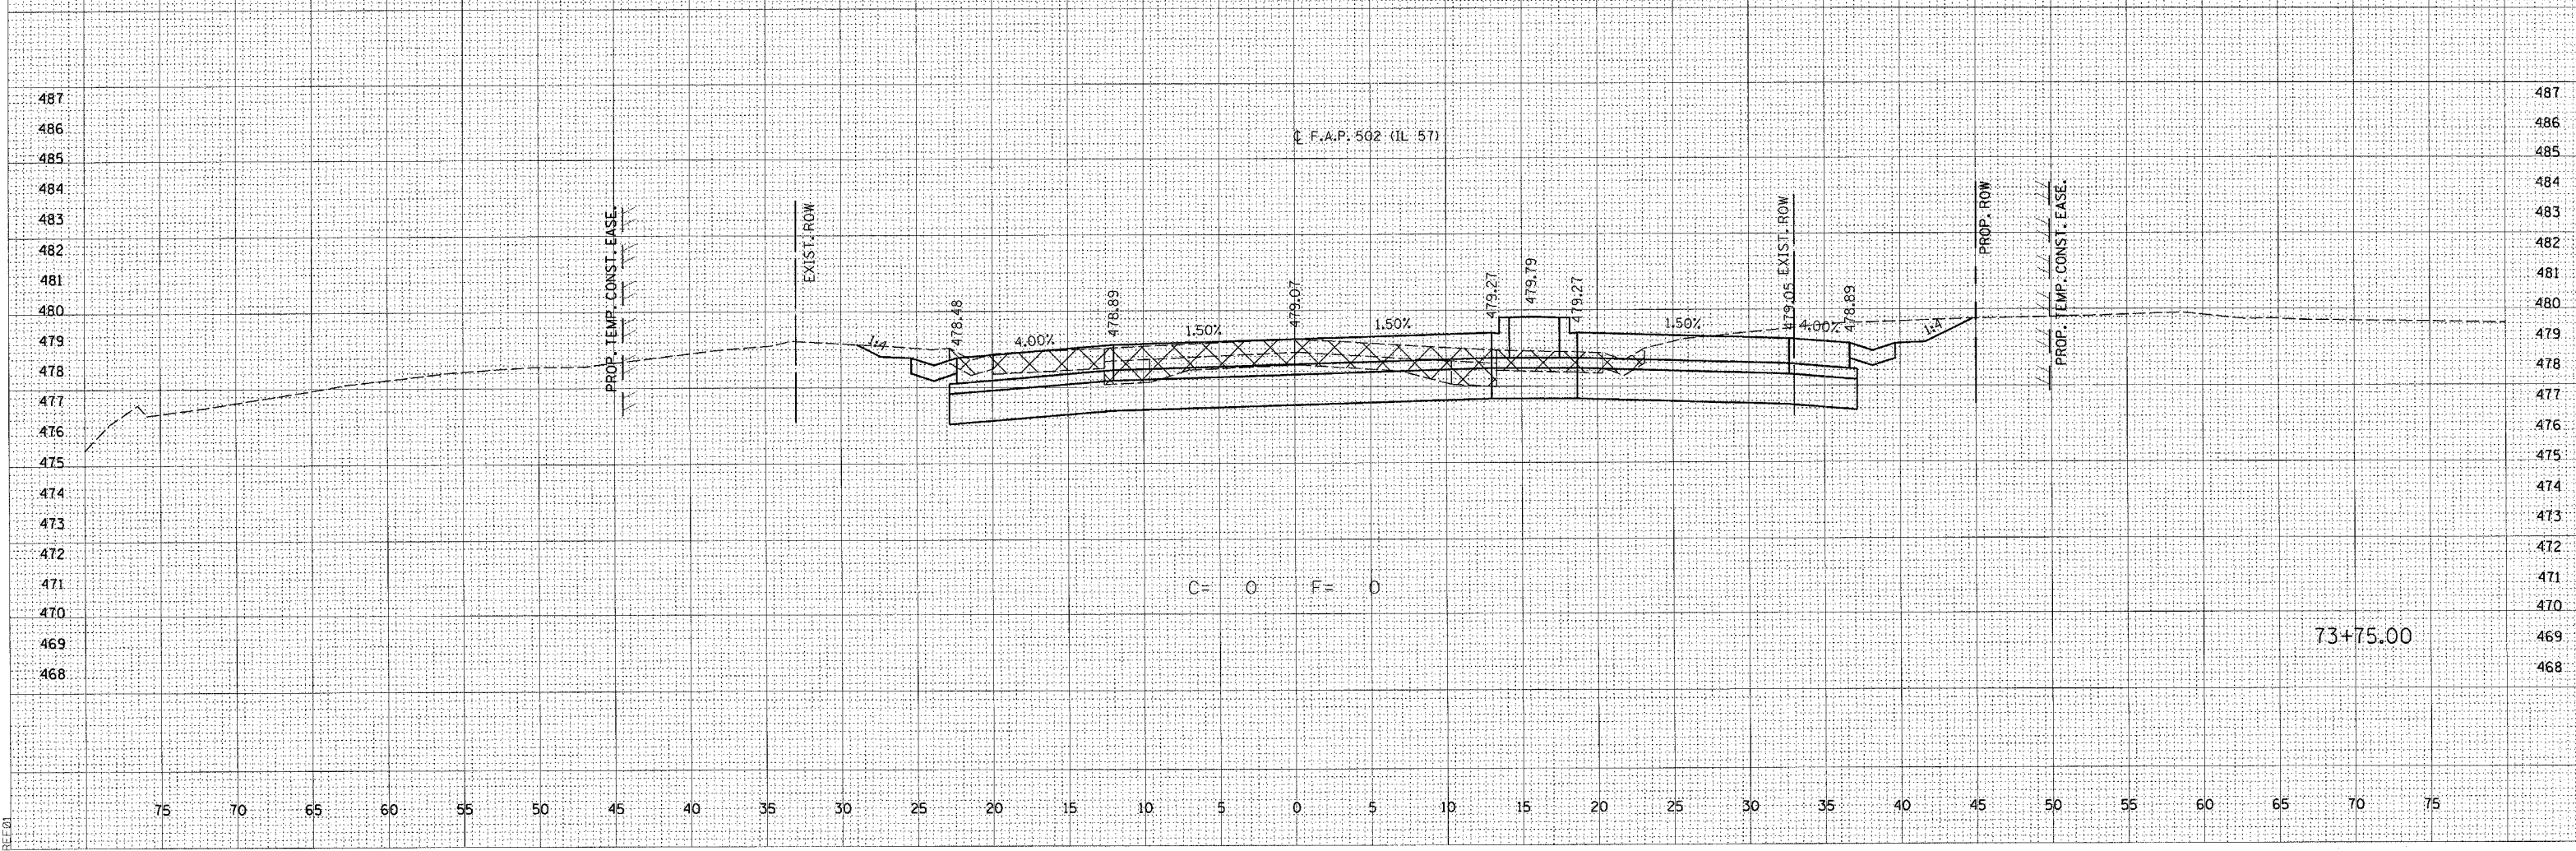


F.A.P. RTE.	SECTION	COUNTY	TOTAL SHEETS	SHEET NO.
502	•	ADAMS	215	265
STA.		TO STA.		
FED. ROAD DIST. NO.		ILLINOIS FED. AID PROJECT		
CONTRACT NO. 72897				
• (53RS-7, P(RS-2)) IN 15				

SURVEYED	PLOTTED
NOTE BOOK	TEMPLATE
AREAS CHECKED	

ORIGINAL SURVEY	PLOTTED
NOTE BOOK	TEMPLATE
AREAS CHECKED	

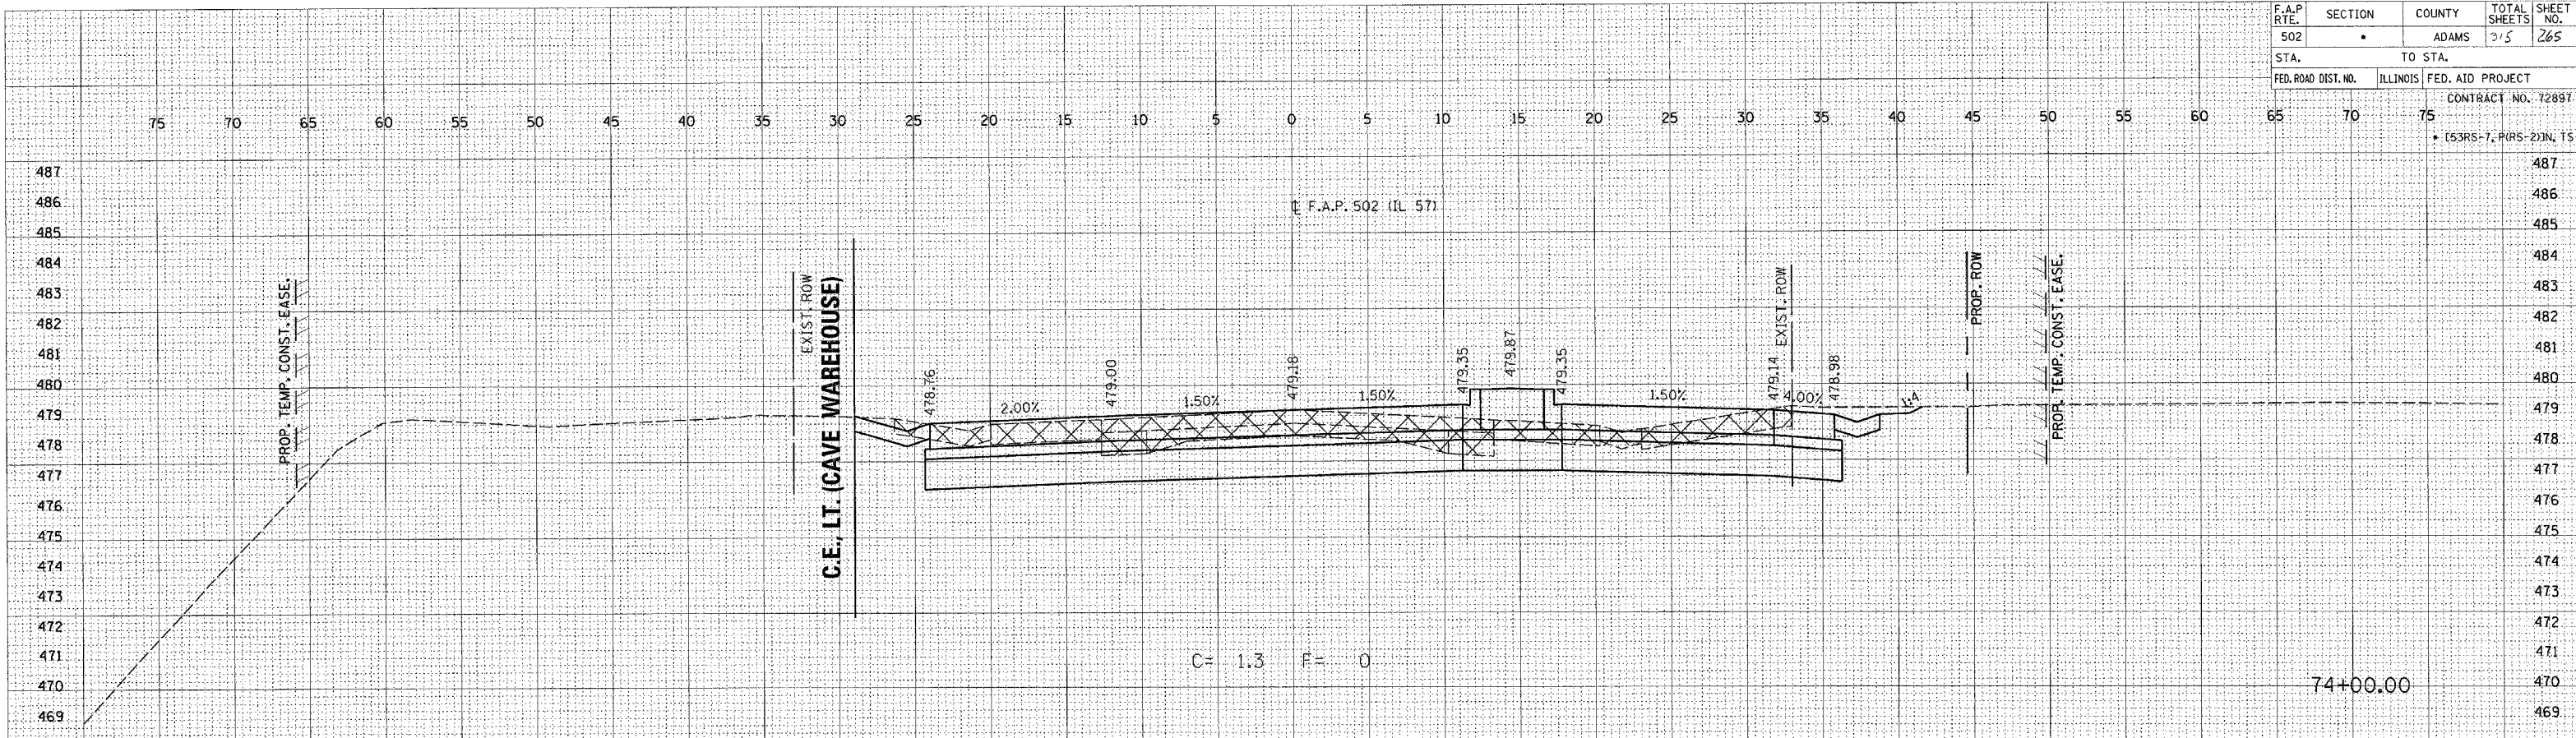

d:\projects\0653004\157bxshs.dgn
2/4/2005
FILED