


FOR INDEX OF SHEETS AND HIGHWAY STANDARDS, SEE SHEET 2.


STATE OF ILLINOIS  
DEPARTMENT OF TRANSPORTATION  
DIVISION OF HIGHWAYS

**PLANS FOR PROPOSED  
CONTRACT MAINTENANCE  
FAI 72 OVER WALNUT CREEK (I-72)  
SECTION (86-10B)I-1  
SCOTT COUNTY  
C96-023-05**

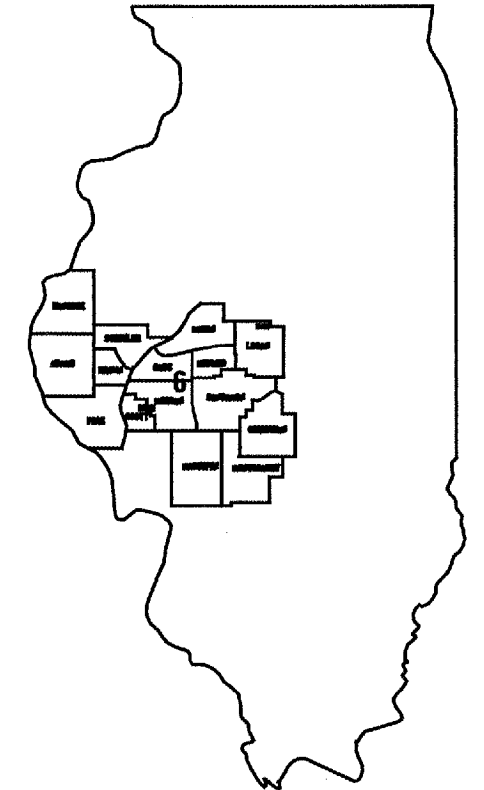


LOCATION OF SECTION INDICATED THUS:

SN 086-0024 WB  
SN 086-0023 EB

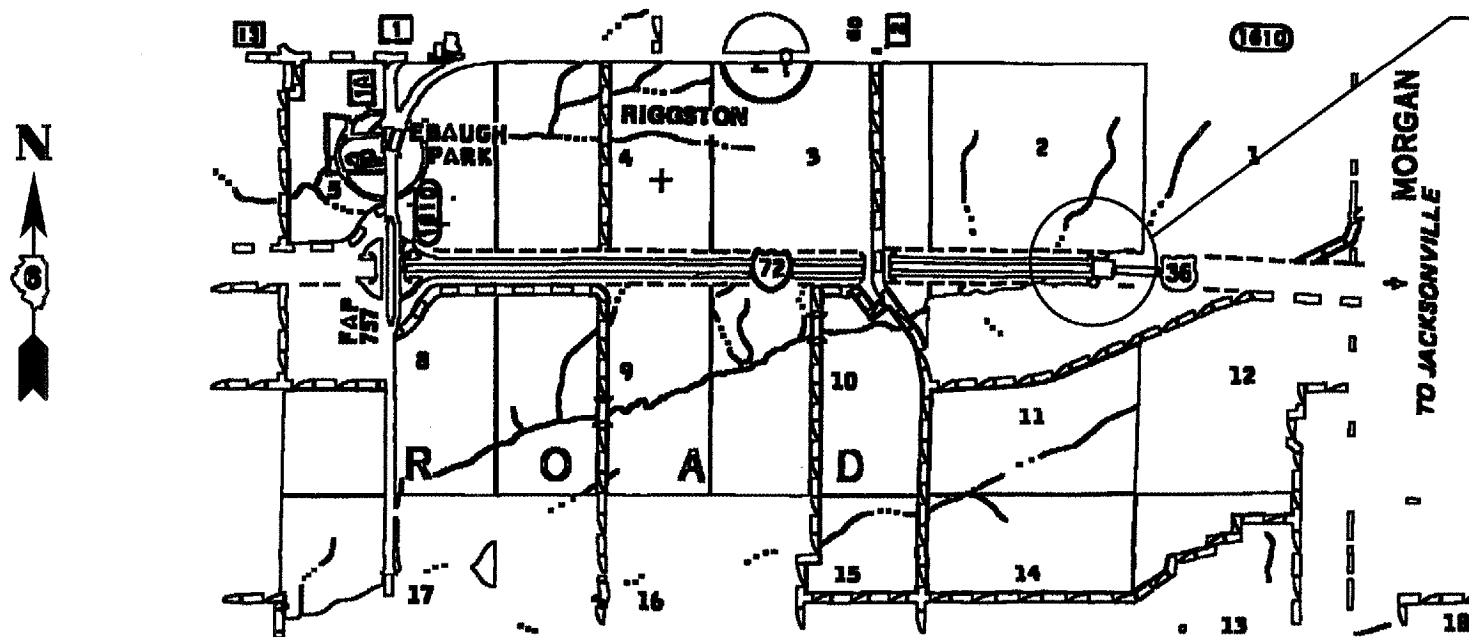

NET LTH OF SEC 0.20 mi.

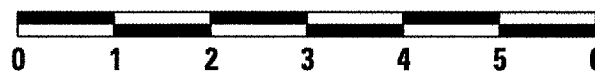

SCALE: 1" = 2 MILES

**J. U. L. I. E.**  
**JOINT UTILITY LOCATION INFORMATION FOR EXCAVATION**  
1-800-892-0123

DESIGN & PLANNING ENGINEER: CECIL DOWNING  
BRIDGE INSPECTOR ENGINEER: DAVE COPENBARGER  
PHONE: (217) 785-5306

**CONTRACT NO. 72955**

STATE OF ILLINOIS  
DEPARTMENT OF TRANSPORTATION  
DIVISION OF HIGHWAYS

SUBMITTED FEBRUARY 1 2005

Christ M. Reed  
DISTRICT ENGINEER

March 25 2005

Mike Hine  
ENGINEER OF DESIGN AND ENVIRONMENT

March 25 2005

Victor Modler  
DIRECTOR, DIVISION OF HIGHWAYS