


GENERAL NOTES

PLAN DIMENSIONS AND DETAILS RELATIVE TO THE EXISTING STRUCTURE HAVE BEEN TAKEN FROM EXISTING PLANS AND ARE SUBJECT TO NOMINAL CONSTRUCTION VARIATIONS. IT SHALL BE THE CONTRACTOR'S RESPONSIBILITY TO VERIFY SUCH DIMENSIONS AND DETAILS IN THE FIELD AND TO MAKE NECESSARY APPROVED ADJUSTMENTS PRIOR TO CONSTRUCTION OR ORDERING MATERIALS. SUCH VARIATIONS SHALL NOT BE CAUSE FOR ADDITIONAL COMPENSATION OR A CHANGE IN SCOPE OF WORK, HOWEVER, THE CONTRACTOR WILL BE PAID FOR THE QUANTITY ACTUALLY FURNISHED AT THE UNIT BID PRICE FOR THE WORK.

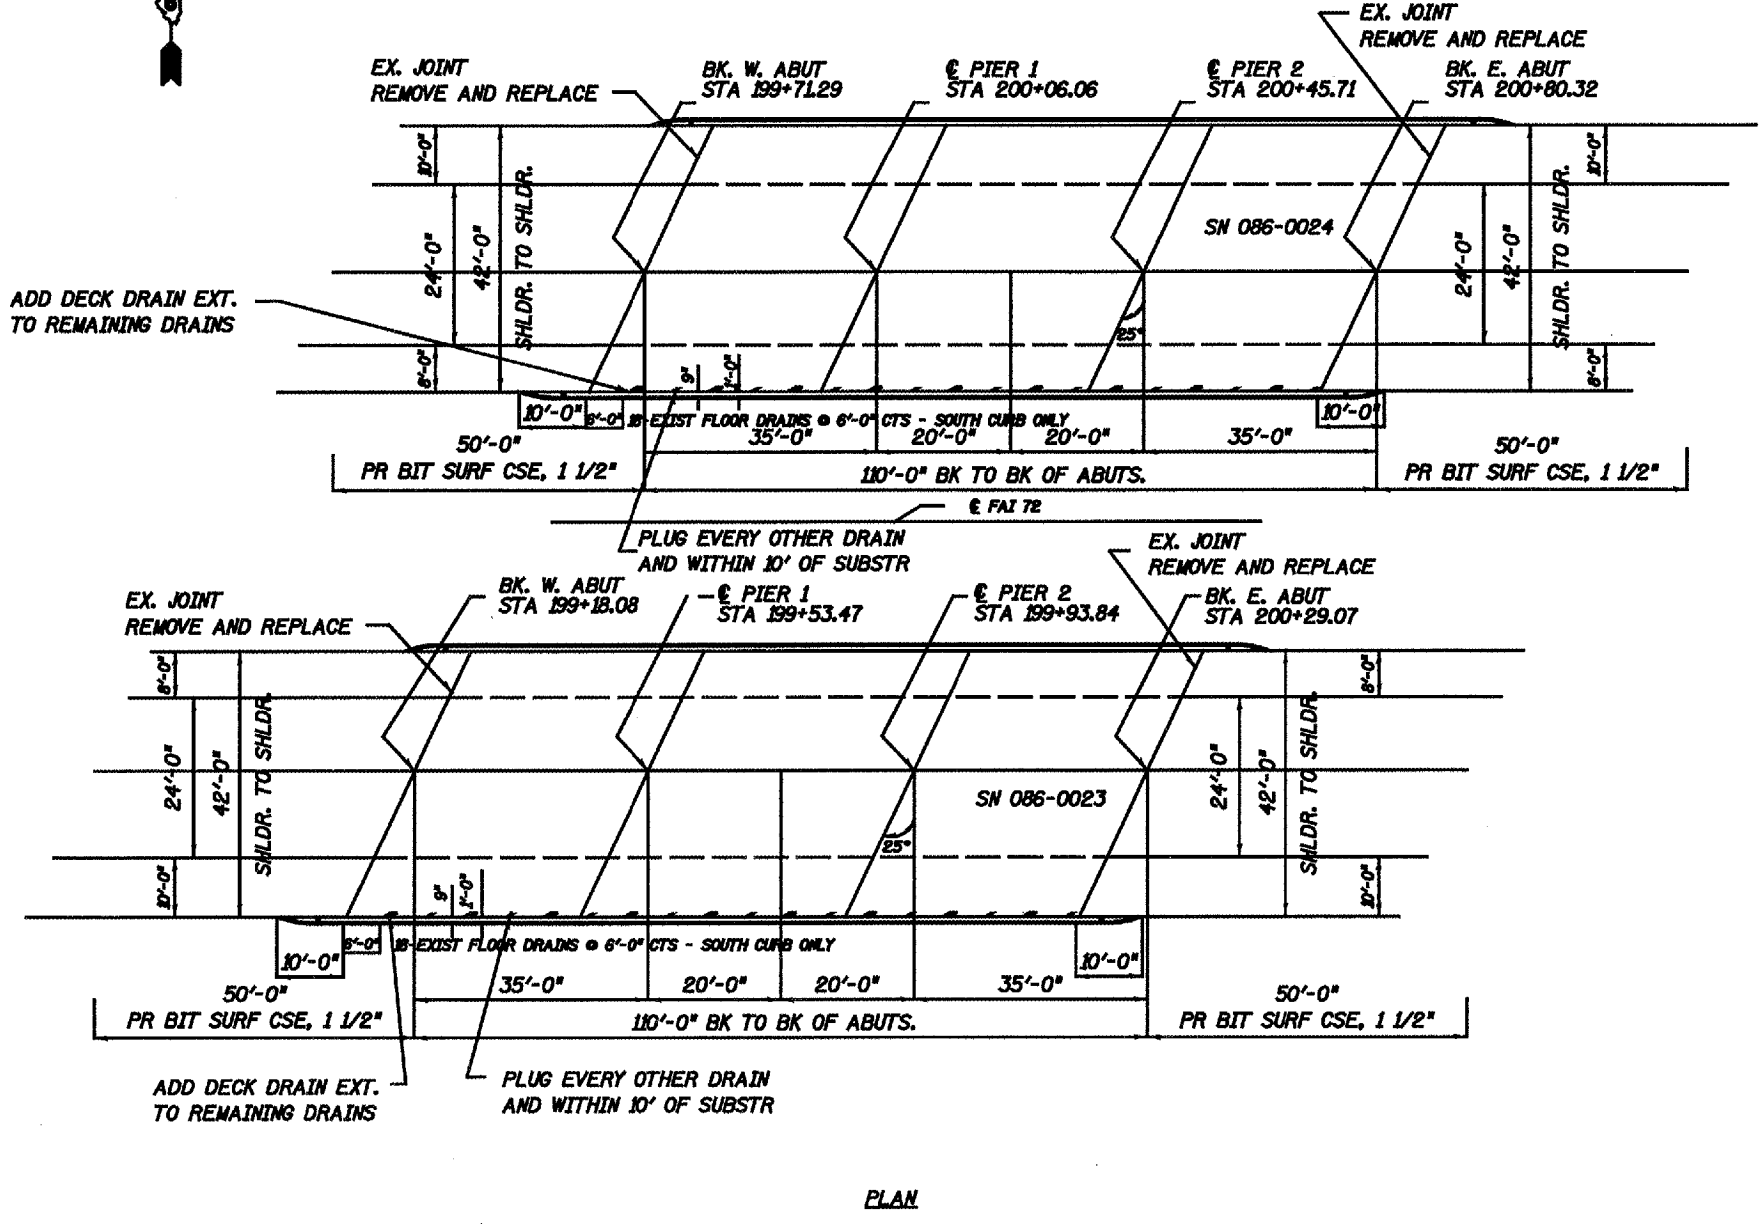

TOTAL BILL OF MATERIAL		
ITEM	UNIT	TOTAL
BITUMINOUS CONCRETE REMOVAL (DECK)	SQ YD	942
BRIDGE DECK HYDRO-SCARIFICATION - 1"	SQ YD	942
BRIDGE DECK MICROSILICA CONCRETE OVERLAY - 2 1/2"	SQ YD	942
BRIDGE DECK GROOVING	SQ YD	892
POLYMER CONCRETE	CU FT	12.4
SILICONE JOINT SEALER - 2"	FOOT	178
DECK SLAB REPAIR (FULL DEPTH, TYPE I)	SQ YD	7.52
DECK SLAB REPAIR, (FULL DEPTH, TYPE II)	SQ YD	12.01
FLOOR DRAIN EXTENSION	EACH	18
PLUG EXISTING DECK DRAINS	EACH	18

SN 086-0023, 0024
 GENERAL PLAN AND ELEVATION
 FAI 72 OVER WALNUT CREEK
 SECTION (86-10B)I-1
 SCOTT COUNTY