
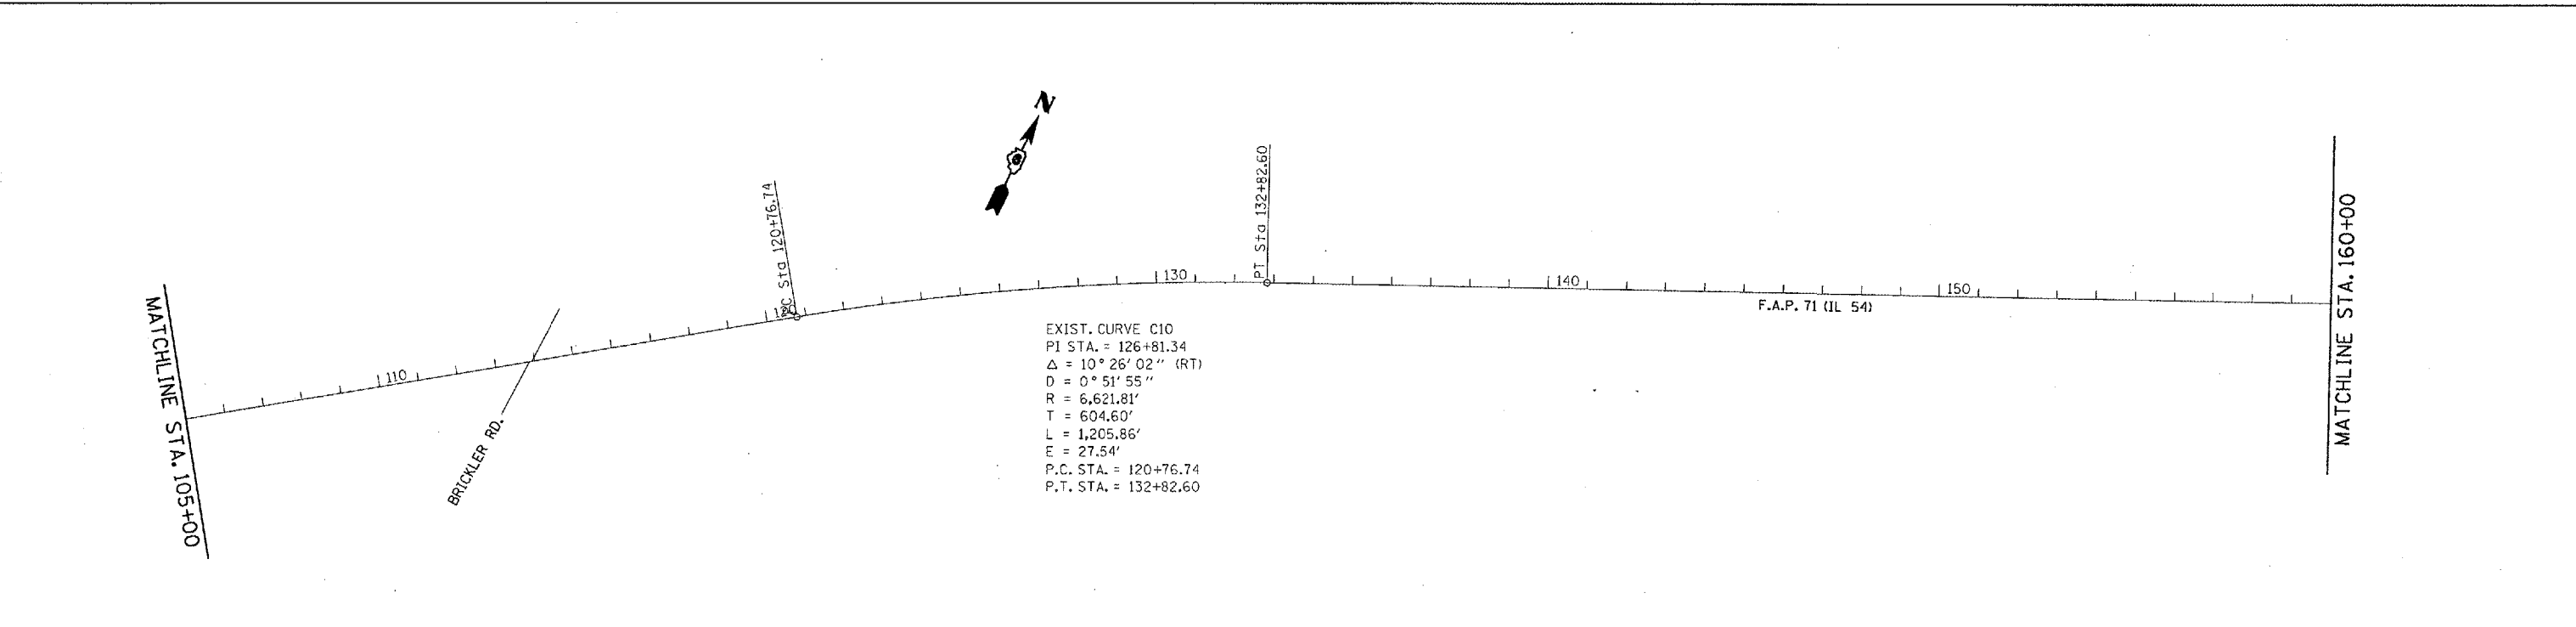


F.A.P. RTE.	SECTION	COUNTY	TOTAL SHEETS	SHEET NO.
71	(3R)J-1	SANGAMON	10	7
STA.		TO STA.		
FED. ROAD DIST. NO.		ILLINOIS	FED. AID PROJECT	
CONTRACT NO. 72966				

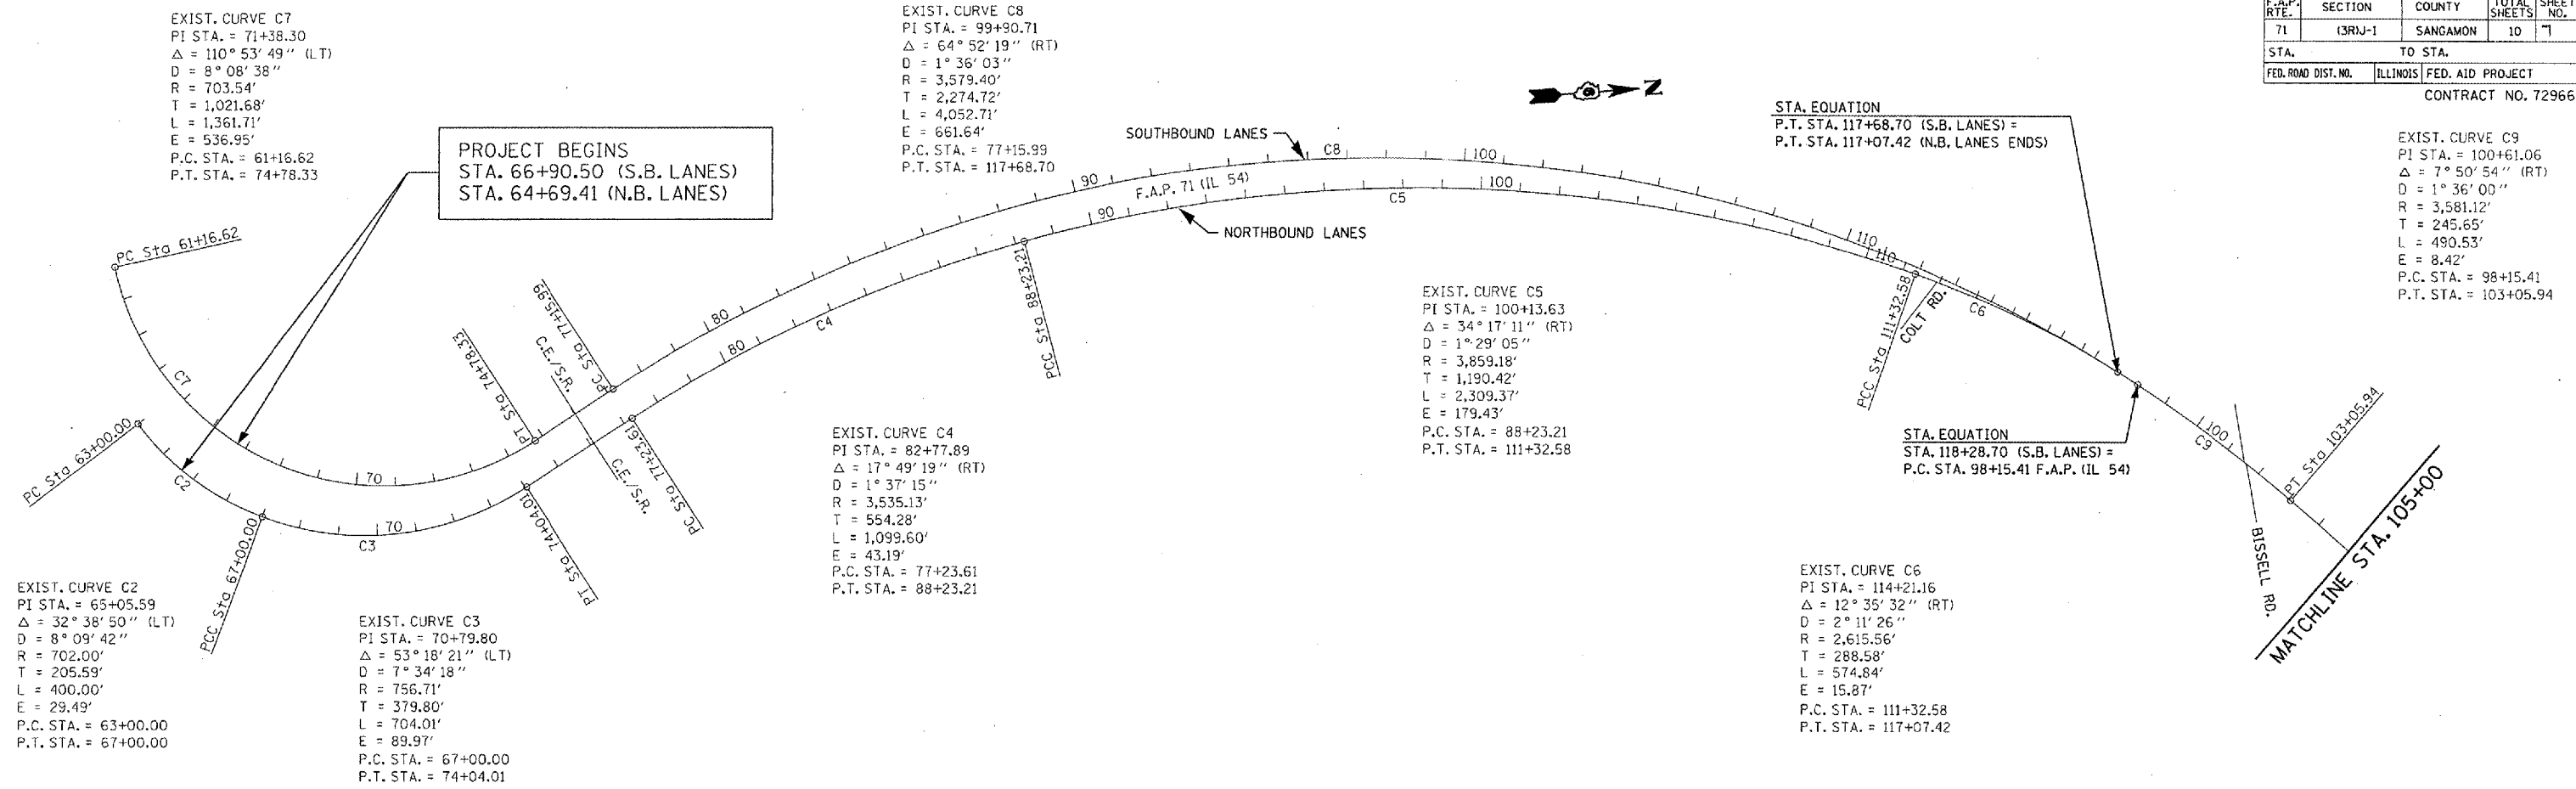

REVISIONS	
NAME	DATE
GUARDRAIL/TMJ	02-07-05

ILLINOIS DEPARTMENT OF TRANSPORTATION
ALIGNMENT LAYOUT
 FAP 71 (IL 54)
 SECTION (3R)J-1
 SANGAMON COUNTY

SCALE: VERT. _____
 HORIZ. _____
 DATE 02-07-05

DRAWN BY TMJ
 CHECKED BY MEB

c:\projects\ed52901\c9651705\c9651705typicals.dgn
 2/7/2005
 *REF 01