
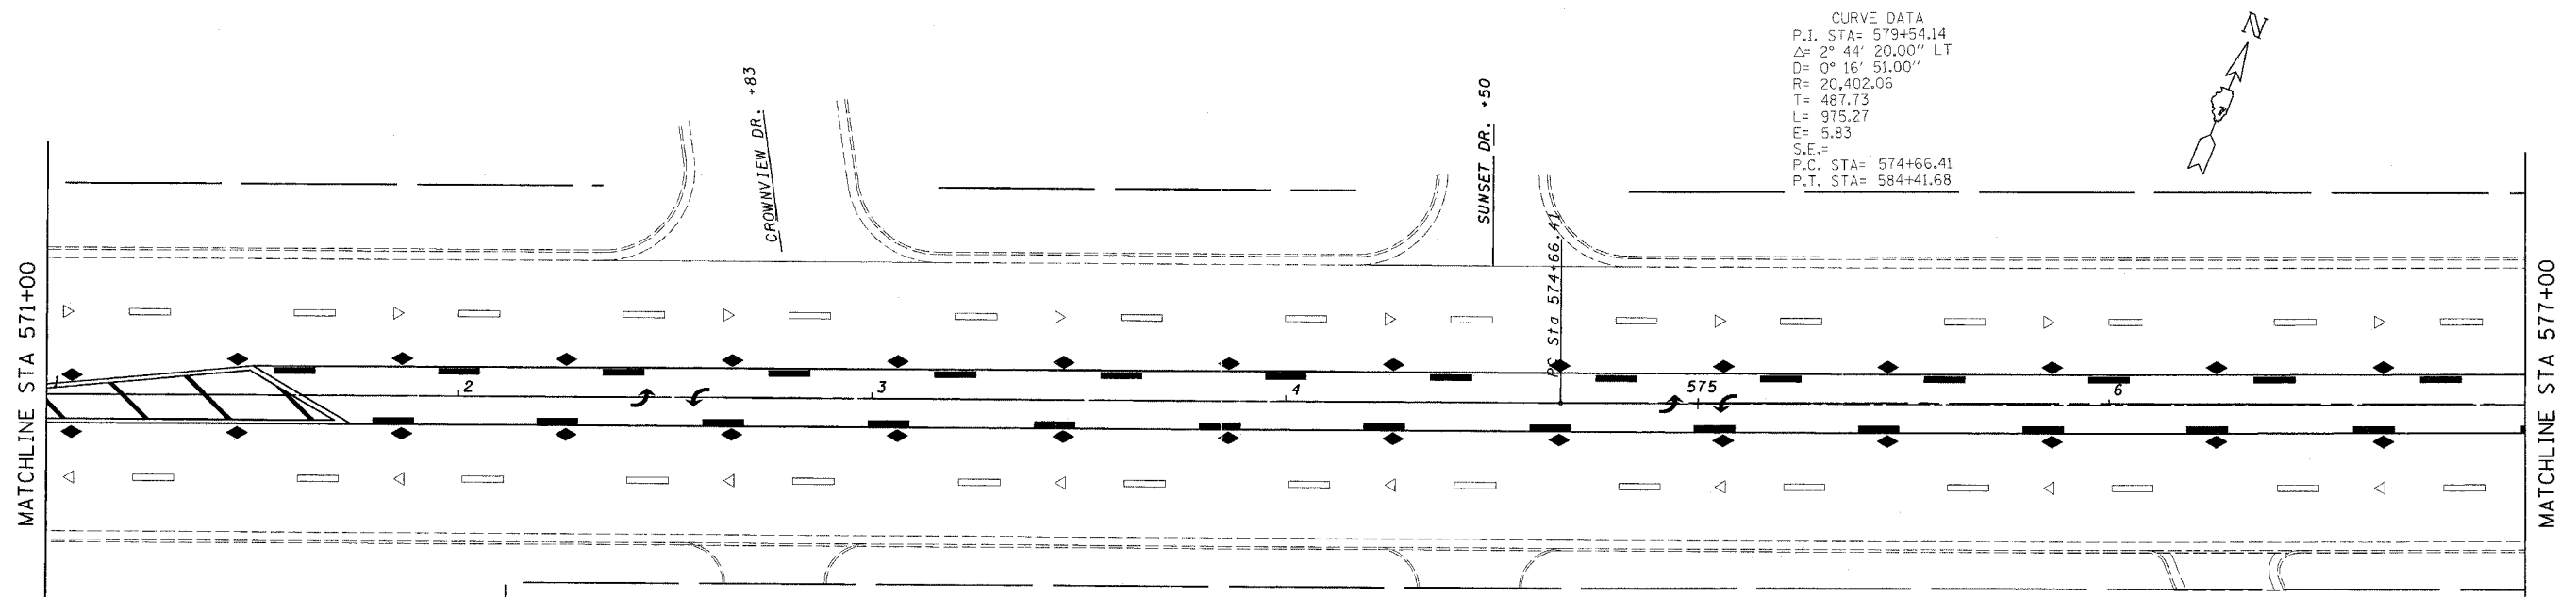


steffermk  
 10/26/2004  
 c:\projects\74048\d02904pa.dgn

FAP #	SECTION	COUNTY	TOTAL SHEETS	SHEET NO.
821		JEFFERSON	11	7
FED. ROAD DIST. NO. 7		ILLINOIS	FED. AID PROJECT NO.	

CONTRACT NO. 74048  
 • (13-2)RS-2,13ZRS-3

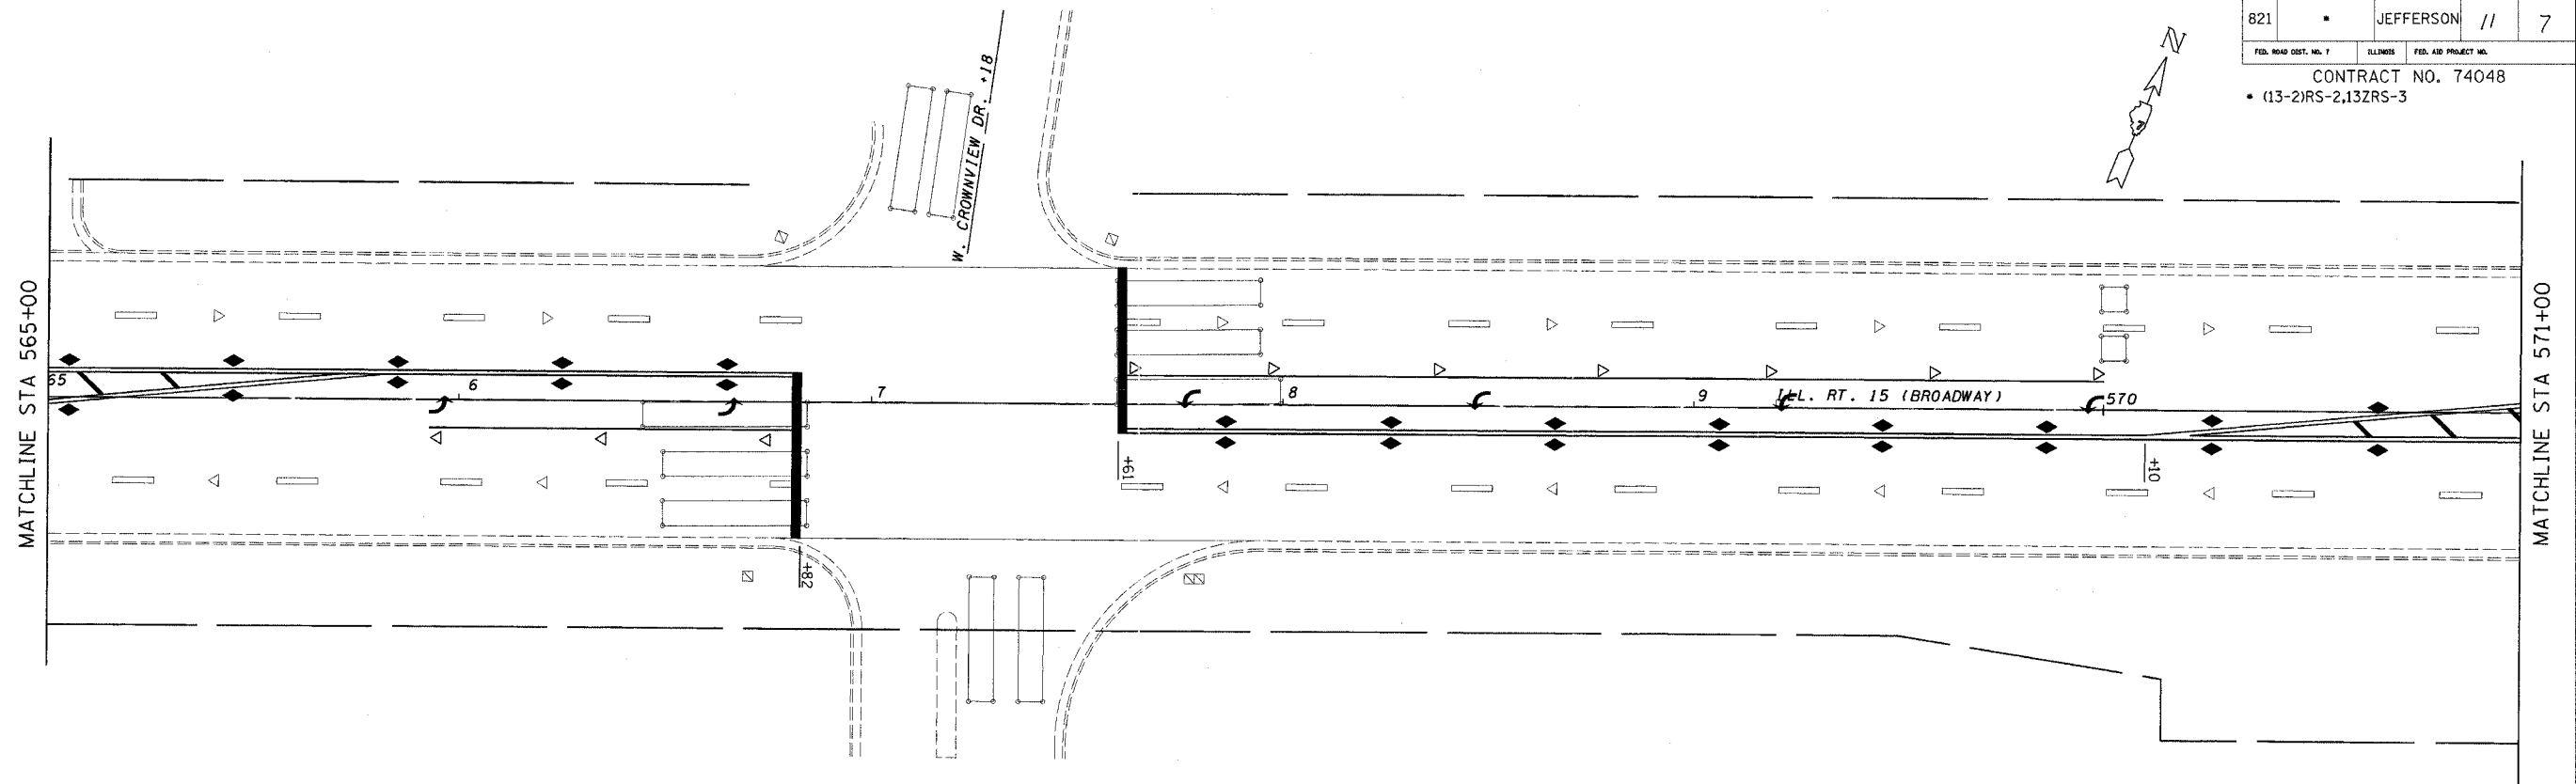

REVISIONS	
NAME	DATE

ILLINOIS DEPARTMENT OF TRANSPORTATION

**STA. 565 + 00  
 TO  
 STA. 577 + 00**

SCALE: VERT. \_\_\_\_\_  
 HORIZ. \_\_\_\_\_

DATE \_\_\_\_\_

DRAWN BY \_\_\_\_\_  
 CHECKED BY \_\_\_\_\_