


teasleuck
2/7/2005
c:\projects\74049d\03004p.dgn
PS 7

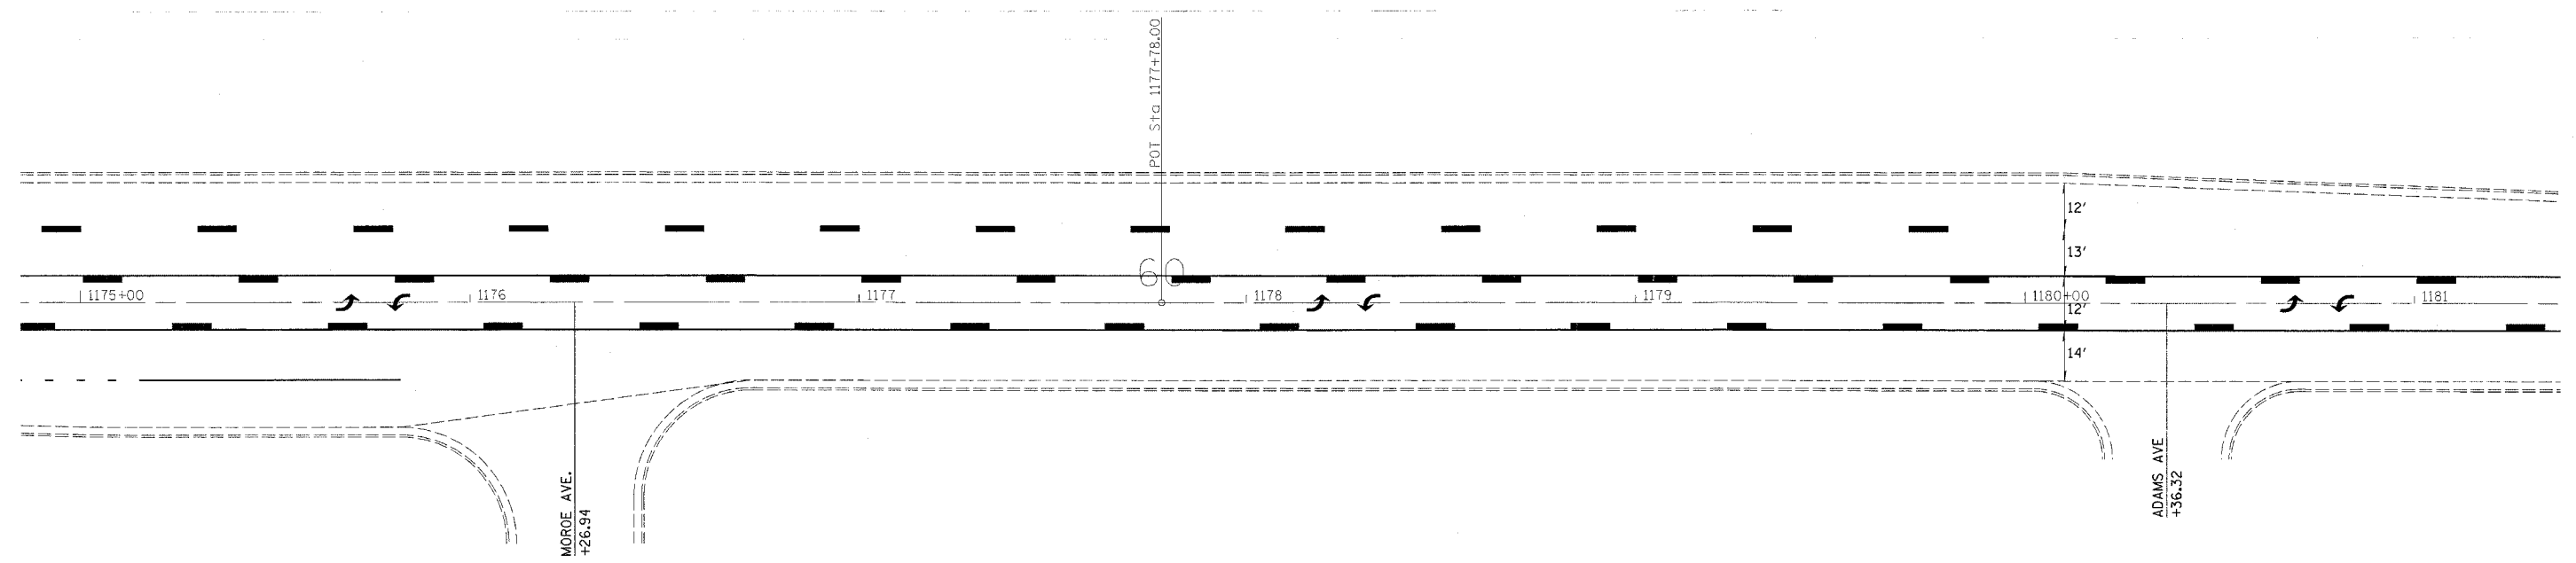

FAP No.	SECTION	COUNTY	TOTAL SHEETS	SHEET NO.
781	(1Z,1Z)RS-2	CRAWFORD	18	12
FED. ROAD DIST. NO. 7		ILLINOIS	FED. AID PROJECT NO.	
CONTRACT NO. 74049				



REVISIONS		ILLINOIS DEPARTMENT OF TRANSPORTATION
NAME	DATE	
		STA 1175+00 TO STA 1181+00

SCALE: VERT. _____
HORIZ. _____
DATE _____

DRAWN BY _____
CHECKED BY _____