




FIP NO.	SECTION	COUNTY	TOTAL SHEETS	SHEET NO.
9230	68WRS	MONROE	35	4
STA.		TO STA.		
CONTRACT NO.: 76792				

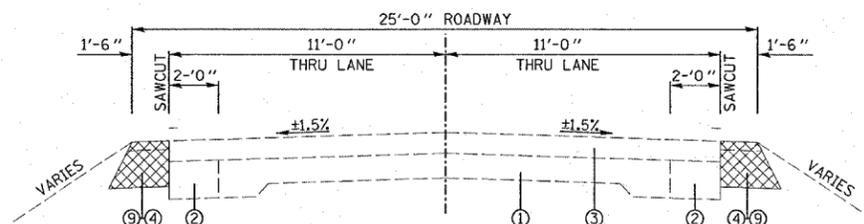

EXISTING TYPICAL SECTION  
STA. 111+00.00 TO STA. 122+20 RT  
STA. 122+32 LT

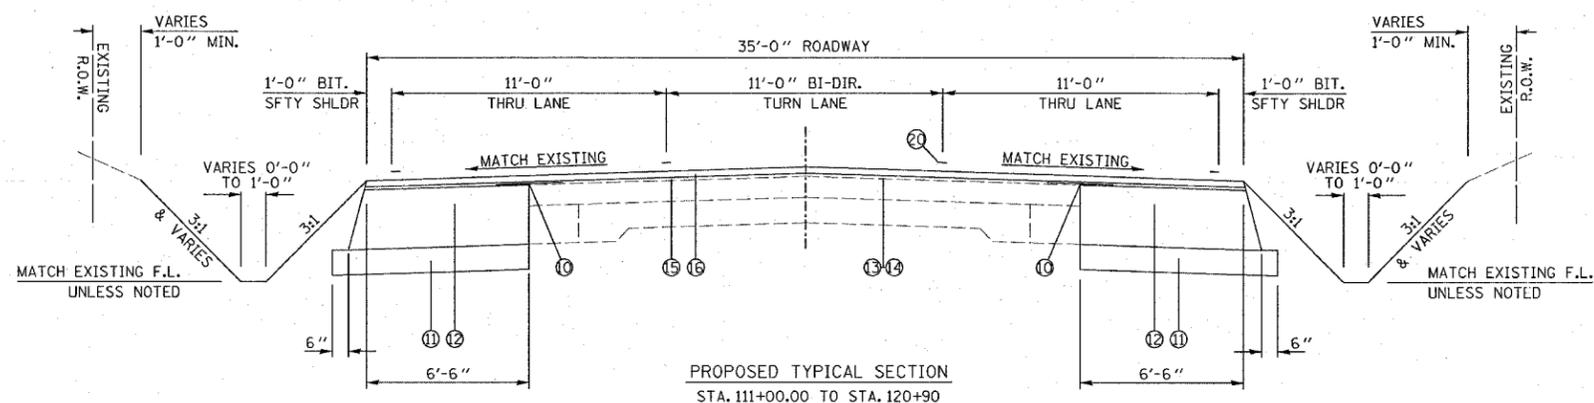

PROPOSED TYPICAL SECTION  
STA. 111+00.00 TO STA. 120+90

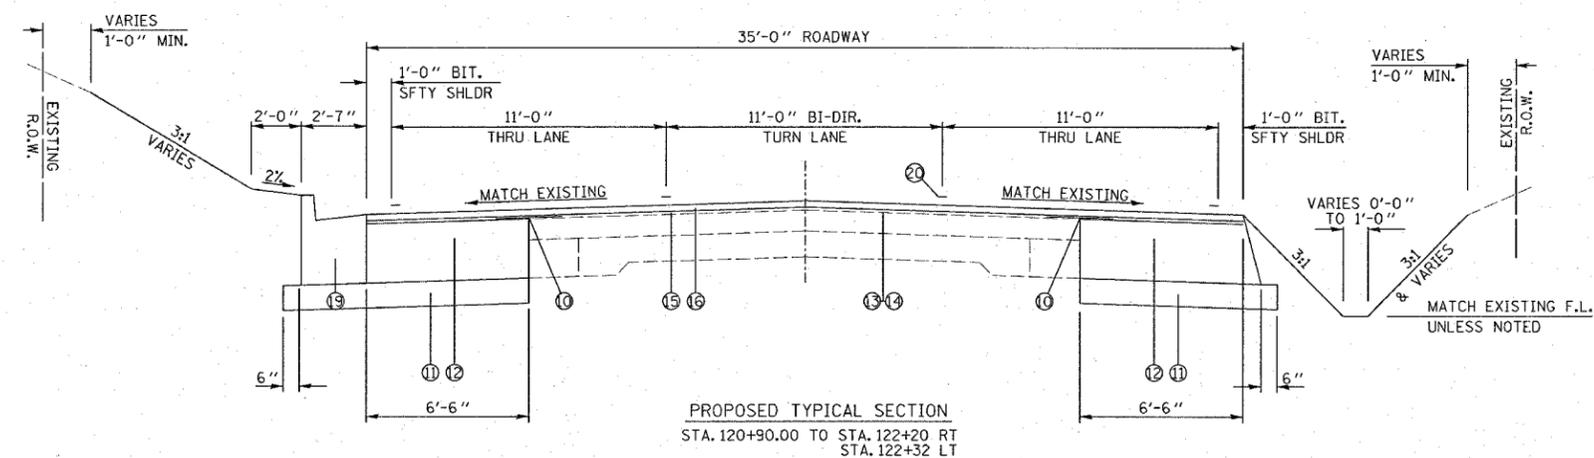

PROPOSED TYPICAL SECTION  
STA. 120+90.00 TO STA. 122+20 RT  
STA. 122+32 LT

- LEGEND
- ① EXISTING 9-6-9 PAVEMENT
  - ② EXISTING P.C.C. WIDENING - #9"
  - ③ EXISTING BITUMINOUS RESURFACING - #5"
  - ④ EXISTING BITUMINOUS SHOULDER
  - ⑤ EXISTING BITUMINOUS FULL DEPTH PAVEMENT - #13 3/4"
  - ⑥ EXISTING SUB-BASE GRANULAR MATERIAL
  - ⑦ EXISTING AGGREGATE SHOULDRS
  - ⑧ EXISTING LIME MODIFIED SOIL - #12"
  - ⑨ PROPOSED PAVED SHOULDER REMOVAL
  - ⑩ PROPOSED STRIP REFLECTIVE CRACK CONTROL
  - ⑪ PROPOSED AGGREGATE BASE COURSE TYPE A - 4"
  - ⑫ PROPOSED BITUMINOUS BASE COURSE WIDENING - 11"
  - ⑬ PROPOSED BITUMINOUS MATERIAL (PRIME COAT)
  - ⑭ PROPOSED AGGREGATE (PRIME COAT)
  - ⑮ PROPOSED LEVELING BINDER - 3/4"
  - ⑯ PROPOSED BITUMINOUS SURFACE COURSE - 1 1/2"
  - ⑰ PROPOSED BITUMINOUS SHOULDER - 8"
  - ⑱ PROPOSED BITUMINOUS SHOULDER RESURFACING
  - ⑲ PROPOSED CONCRETE CURB & GUTTER T-B 6.24
  - ⑳ PROPOSED THERMOPLASTIC PAVEMENT MARKING

REVISIONS	
NAME	DATE

ILLINOIS DEPARTMENT OF TRANSPORTATION  
TYPICAL SECTIONS  
  
FAU ROUTE 9320  
SECTION 68WRS  
MONROE COUNTY  
  
DRAWN BY:

PLOT DATE: Monday February 07, 2005 @ 10:55:35 AM

PLAN	DATE
SURVEYED	BY
PLOTTED	
NOTED	
FILED	
NO.	

2/7/2005  
Monday, February 07, 2005 @ 10:55:35 AM  
c:\projects\fa9320\plan\p100530e.dgn L:\1-02