



FAU ROUTE	SECTION	COUNTY	TOTAL SHEETS	SHEET NO.
9320	68WRS	MONROE	35	9
STA.	TO STA.			
CONTRACT NO.: 76792				

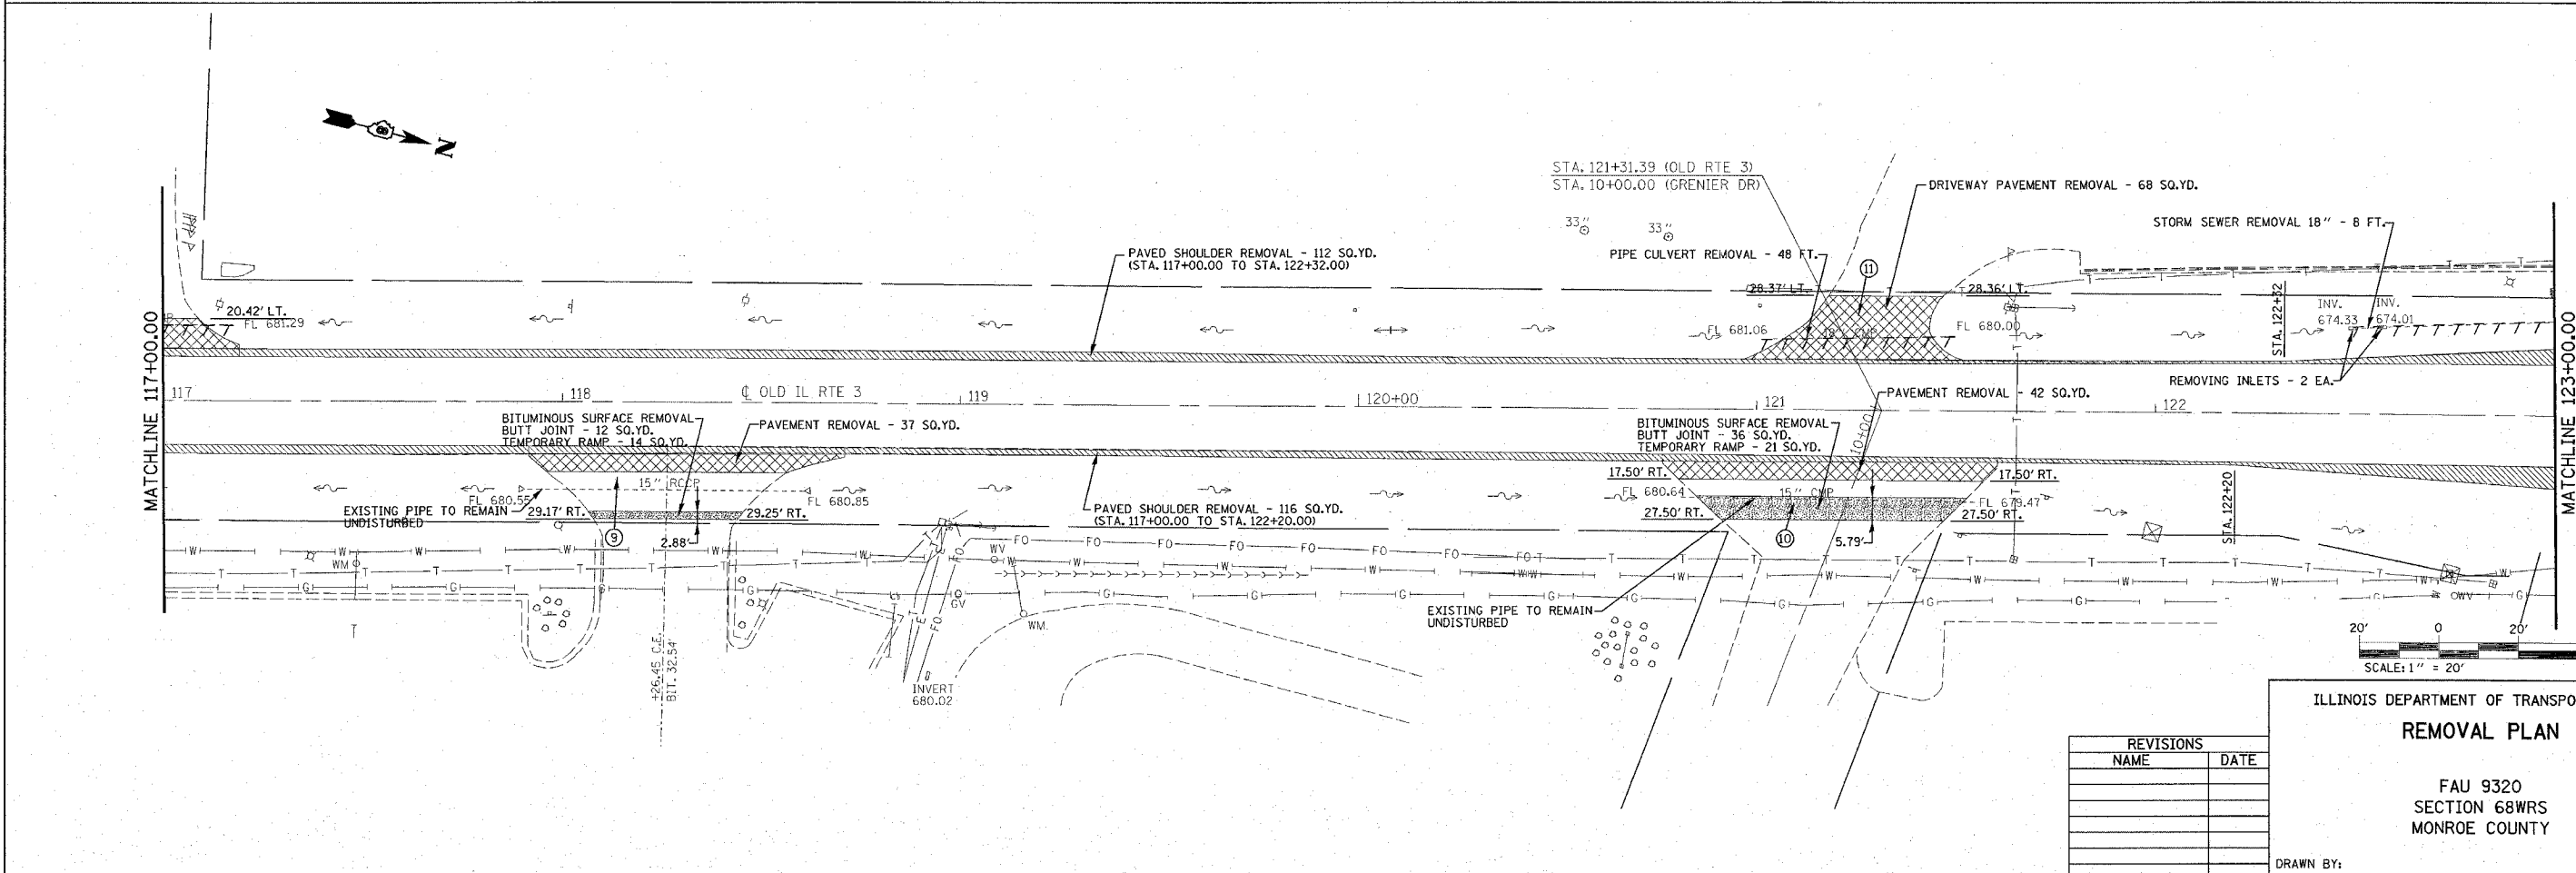

PLAN	DATE
BY	
NO.	
DATE	
BY	
NO.	
DATE	
BY	
NO.	

2/7/2005
 Monday, February 07, 2005 10:54:11 AM
 C:\projects\9320\68wrs\removal\9320_68wrs_removal.dgn LV1-62
 C:\projects\9320\68wrs\removal\9320_68wrs_removal.dgn LV2-75,20,24,25,28
 C:\projects\9320\68wrs\removal\9320_68wrs_removal.dgn LV2-75,20,24,25,28,38,39,42,46,48,50

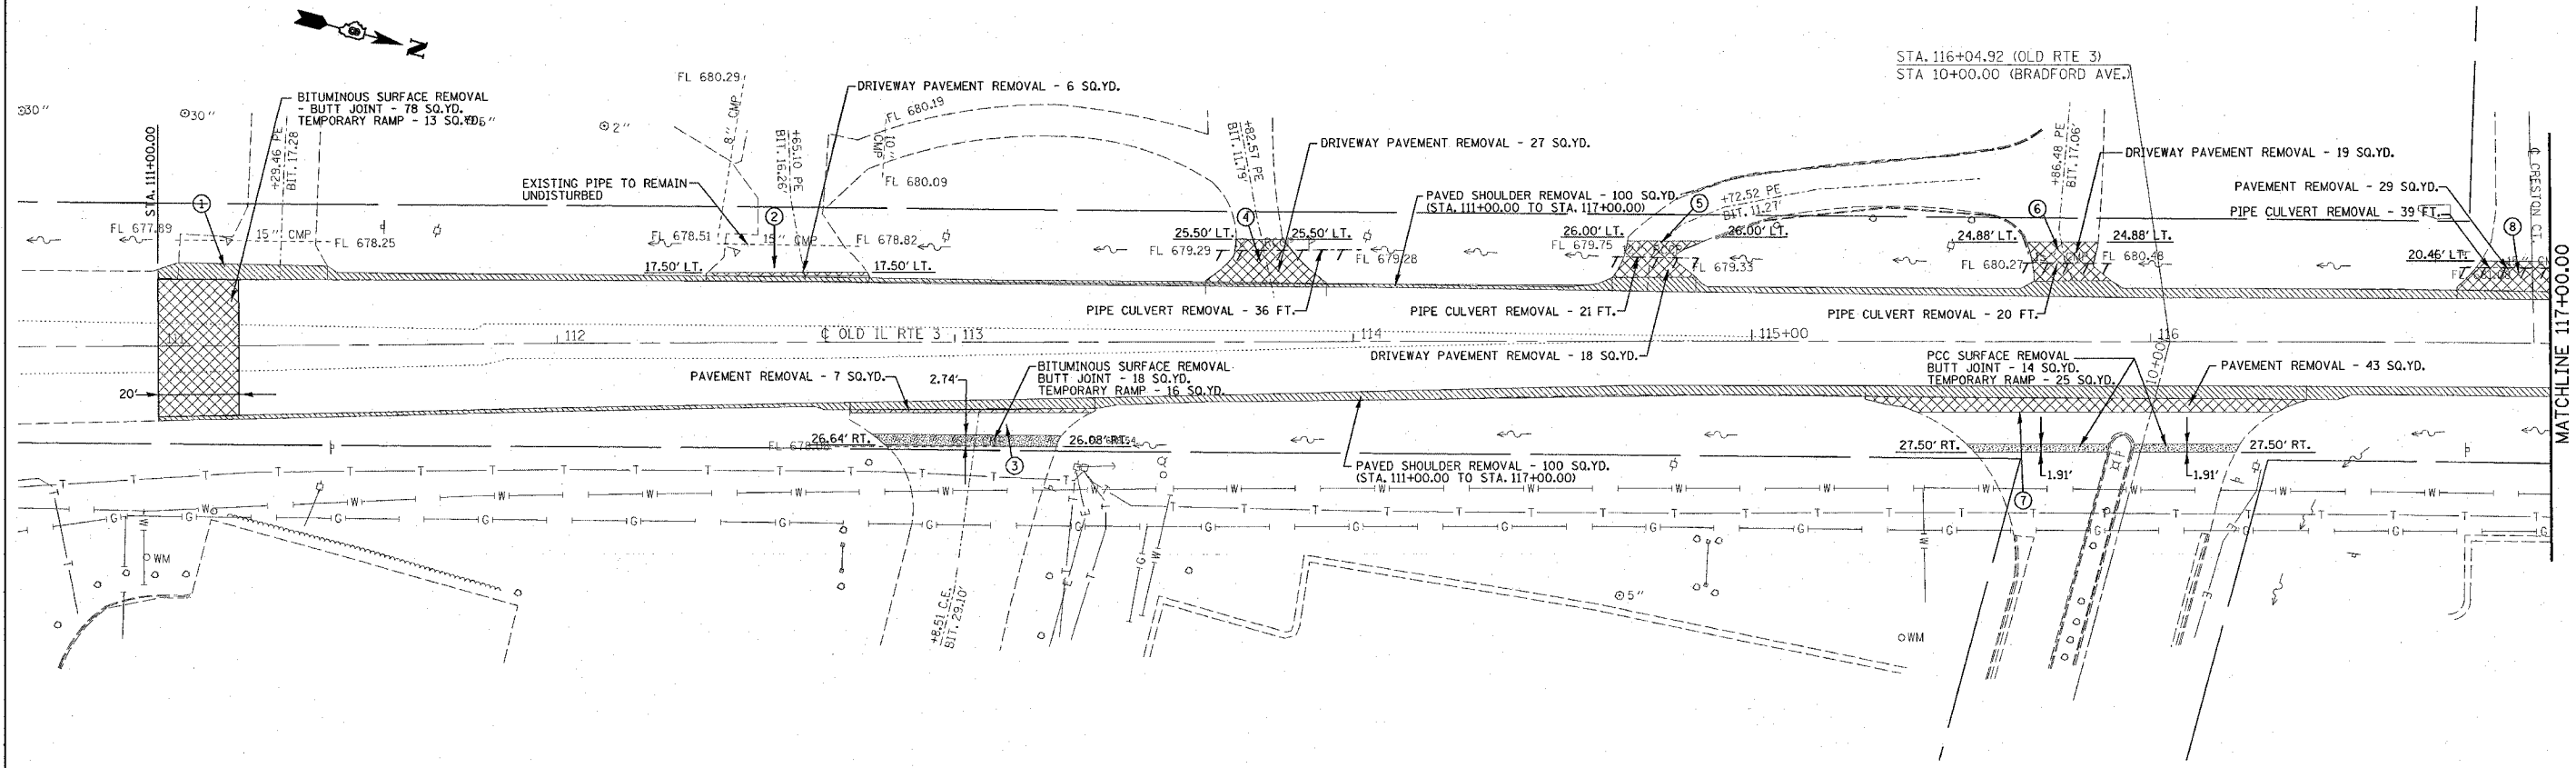

REVISIONS	
NAME	DATE

ILLINOIS DEPARTMENT OF TRANSPORTATION
REMOVAL PLAN
 FAU 9320
 SECTION 68WRS
 MONROE COUNTY
 DRAWN BY: