


FAU ROUTE	SECTION	COUNTY	TOTAL SHEETS	SHEET NO.
9320	68WRS	MONROE	35	12
STA. 116+50.00 TO STA. 122+50.00				
CONTRACT NO.: 76792				

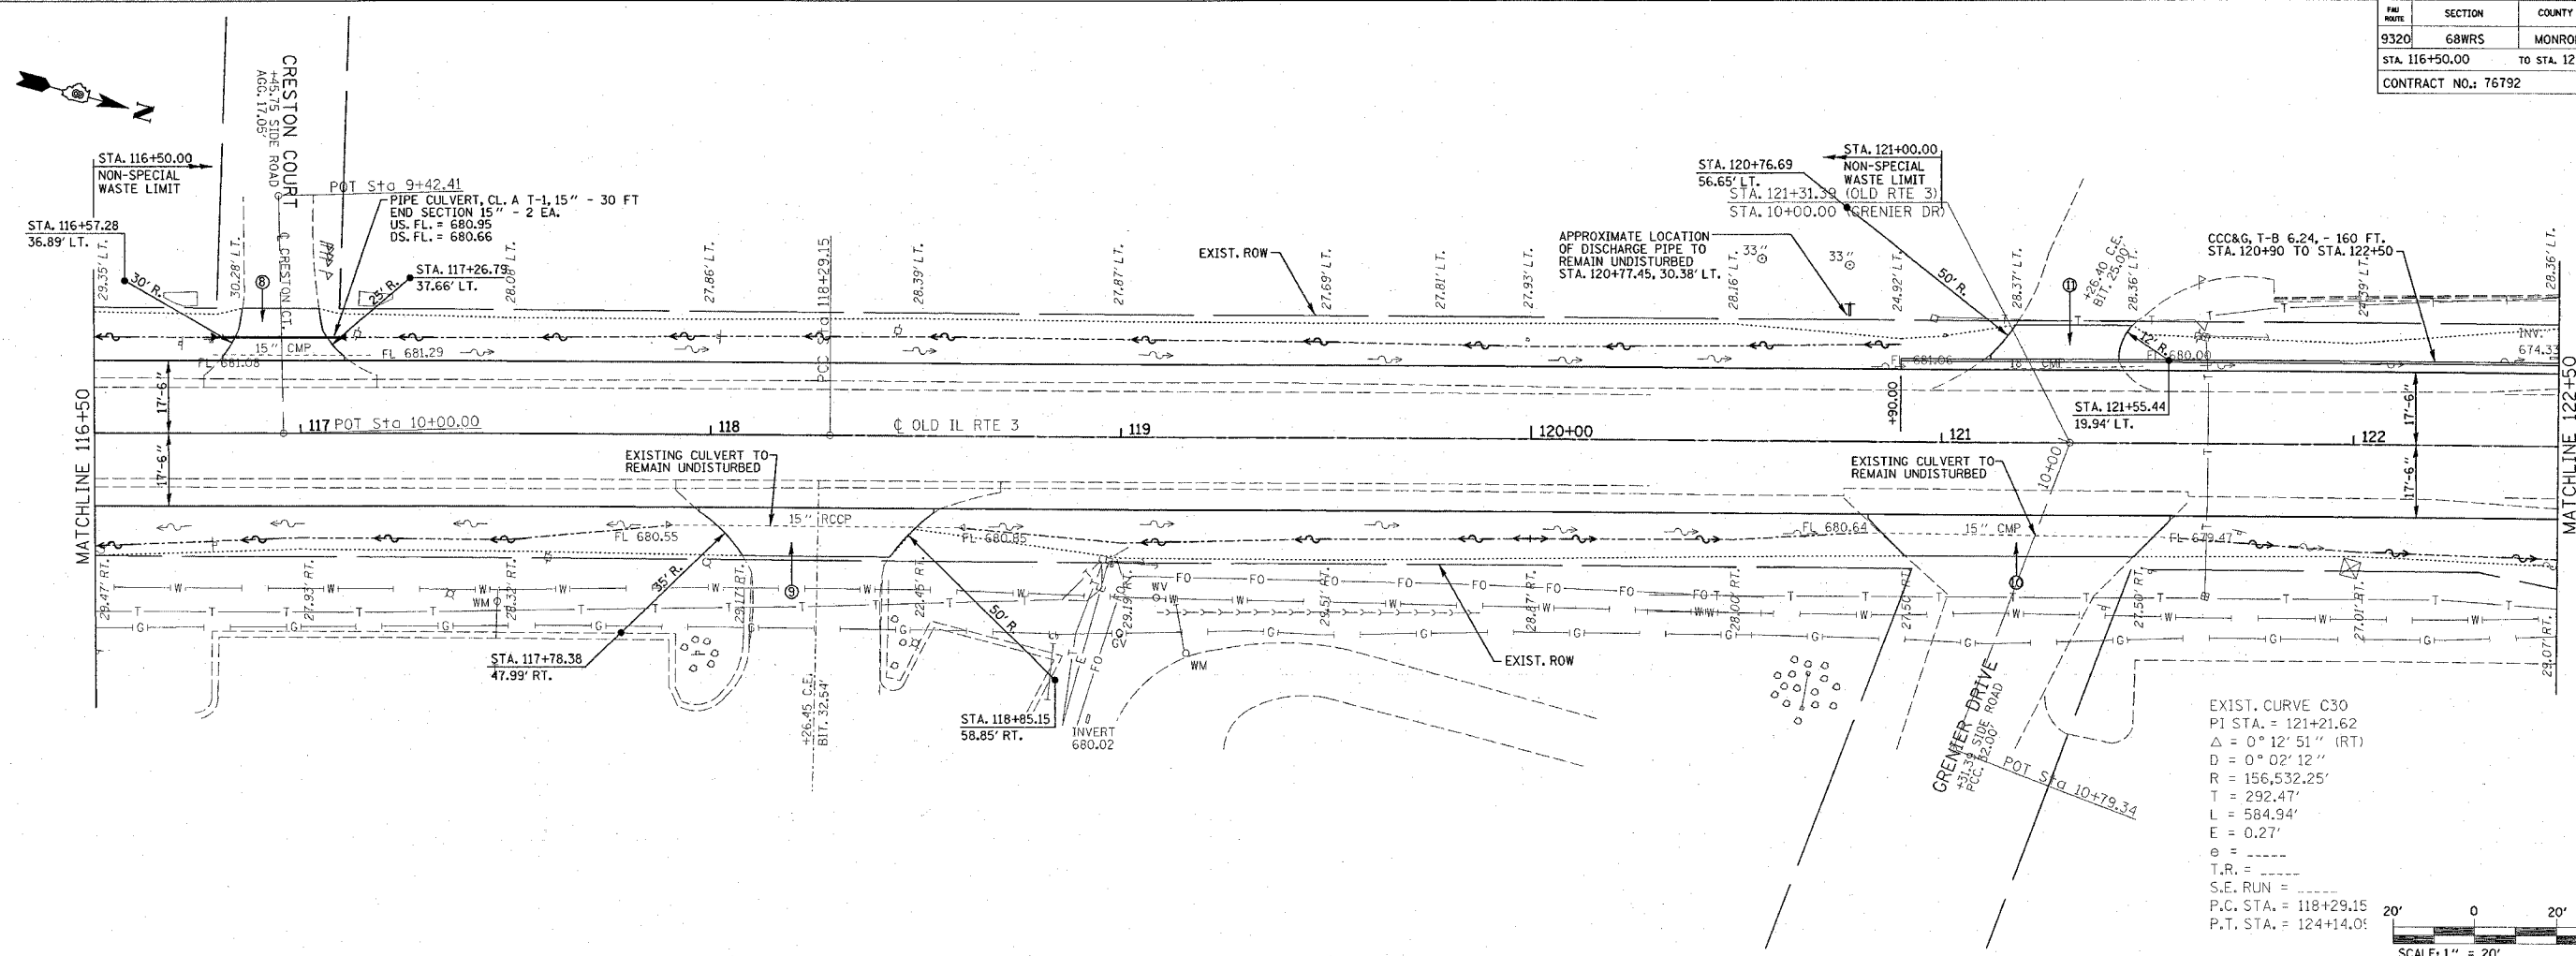


EXIST. CURVE C30  
 PI STA. = 121+21.62  
 $\Delta = 0^\circ 12' 51''$  (RT)  
 $D = 0^\circ 02' 12''$   
 $R = 156,532.25'$   
 $T = 292.47'$   
 $L = 584.94'$   
 $E = 0.27'$   
 $\theta =$   
 T.R. =  
 S.E. RUN =  
 P.C. STA. = 118+29.15  
 P.T. STA. = 124+14.0'



PLAN	DATE
NO. _____	BY _____
NO. _____	BY _____
NO. _____	BY _____
NO. _____	BY _____

PROFILE	DATE
NO. _____	BY _____
NO. _____	BY _____
NO. _____	BY _____
NO. _____	BY _____

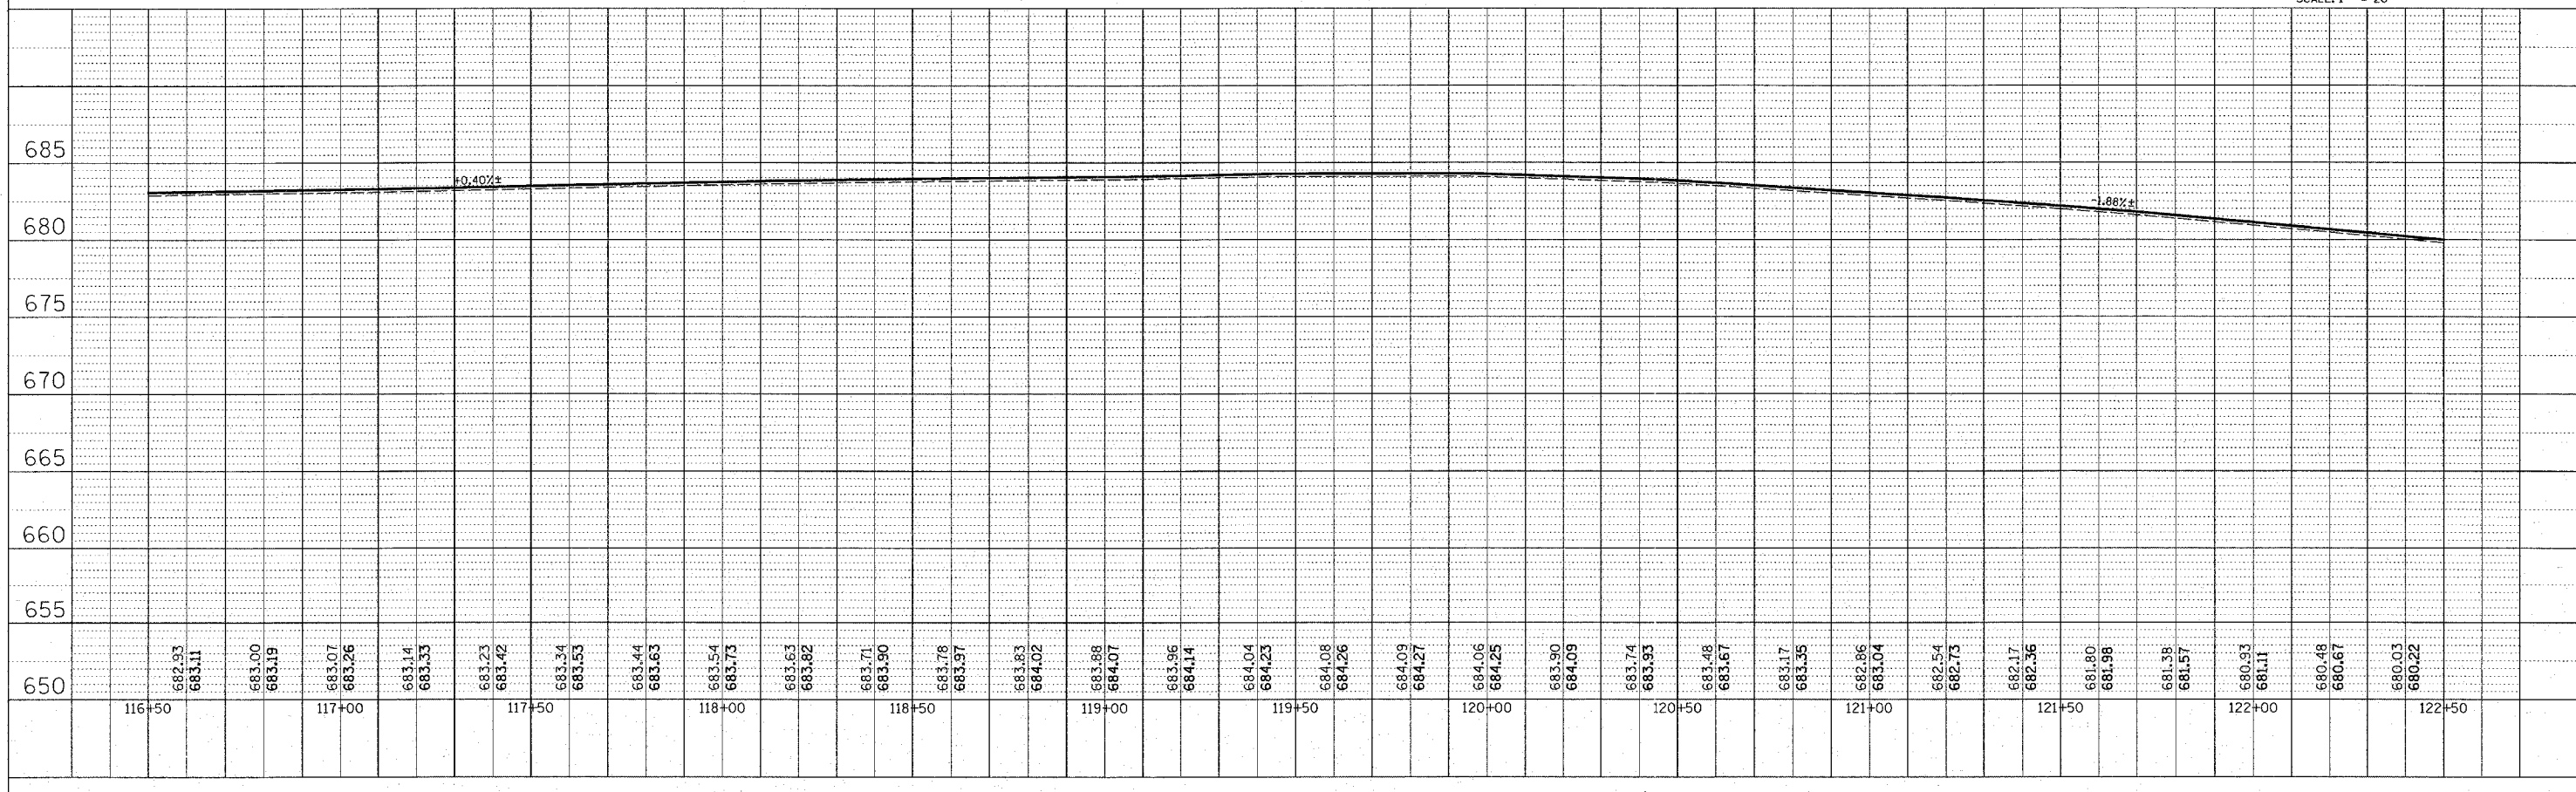

07/2005  
 Monday, February 07, 2005 @ 10:53:34 AM  
 C:\projects\68WRS\plan\plan\68WRS.dwg L:\1-62  
 C:\projects\68WRS\plan\plan\68WRS.dwg L:\2-68.02.14-18.28  
 C:\projects\68WRS\plan\plan\68WRS.dwg L:\2-68.02.14-18.28  
 C:\projects\68WRS\plan\plan\68WRS.dwg L:\2-68.02.14-18.28