
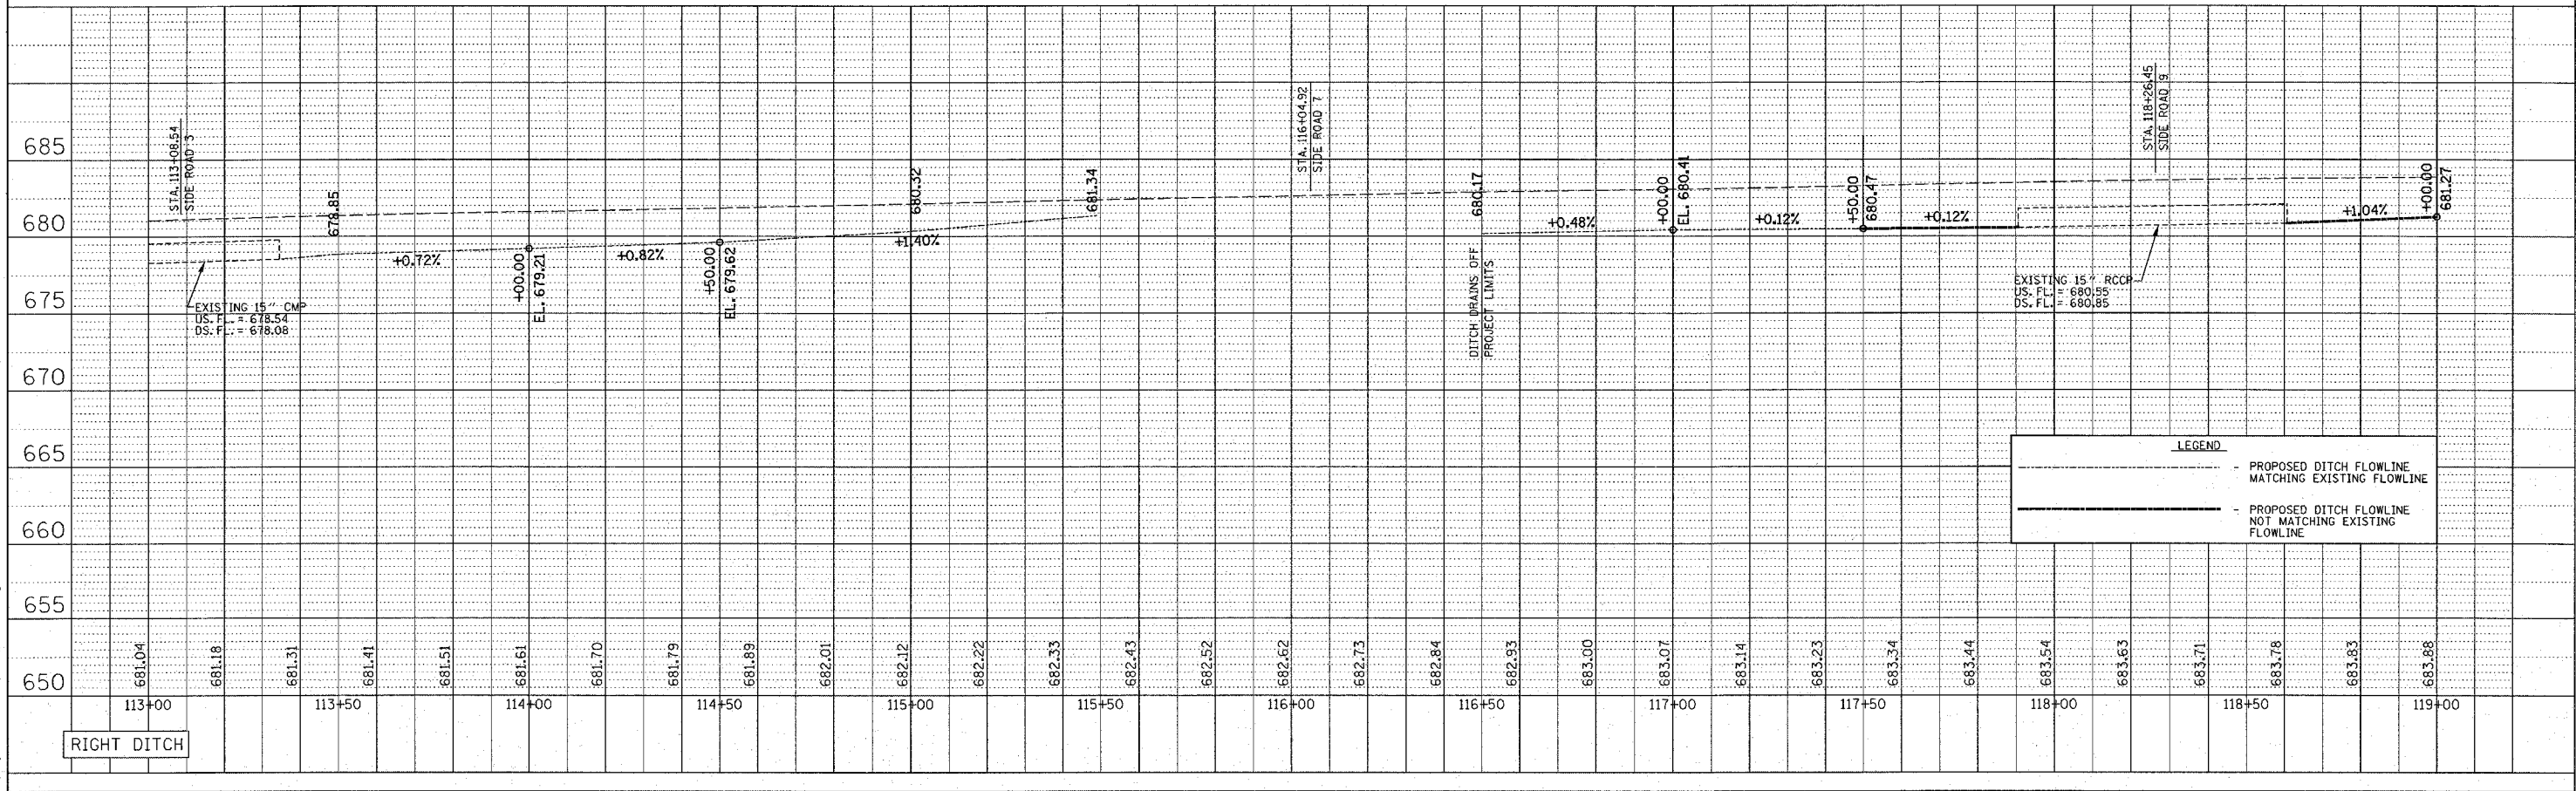


PLAN SURVEYED  
 PLOTTED  
 NOTE BOOK NO. OF PAGES  
 DATE FILE NAME

PROFILE SURVEYED  
 PLOTTED  
 NOTE BOOK NO. OF PAGES  
 DATE FILE NAME

2/7/2005  
 Monday February 07, 2005 @ 10:52:23 AM  
 c:\p\proj\sta\w66304\plan\p1005304.dwg L 1 of 12

FAU ROUTE	SECTION	COUNTY	TOTAL SHEETS	SHEET NO.
9320	68WRS	MONROE	35	16
STA.		TO STA.		
CONTRACT NO.: 76792				

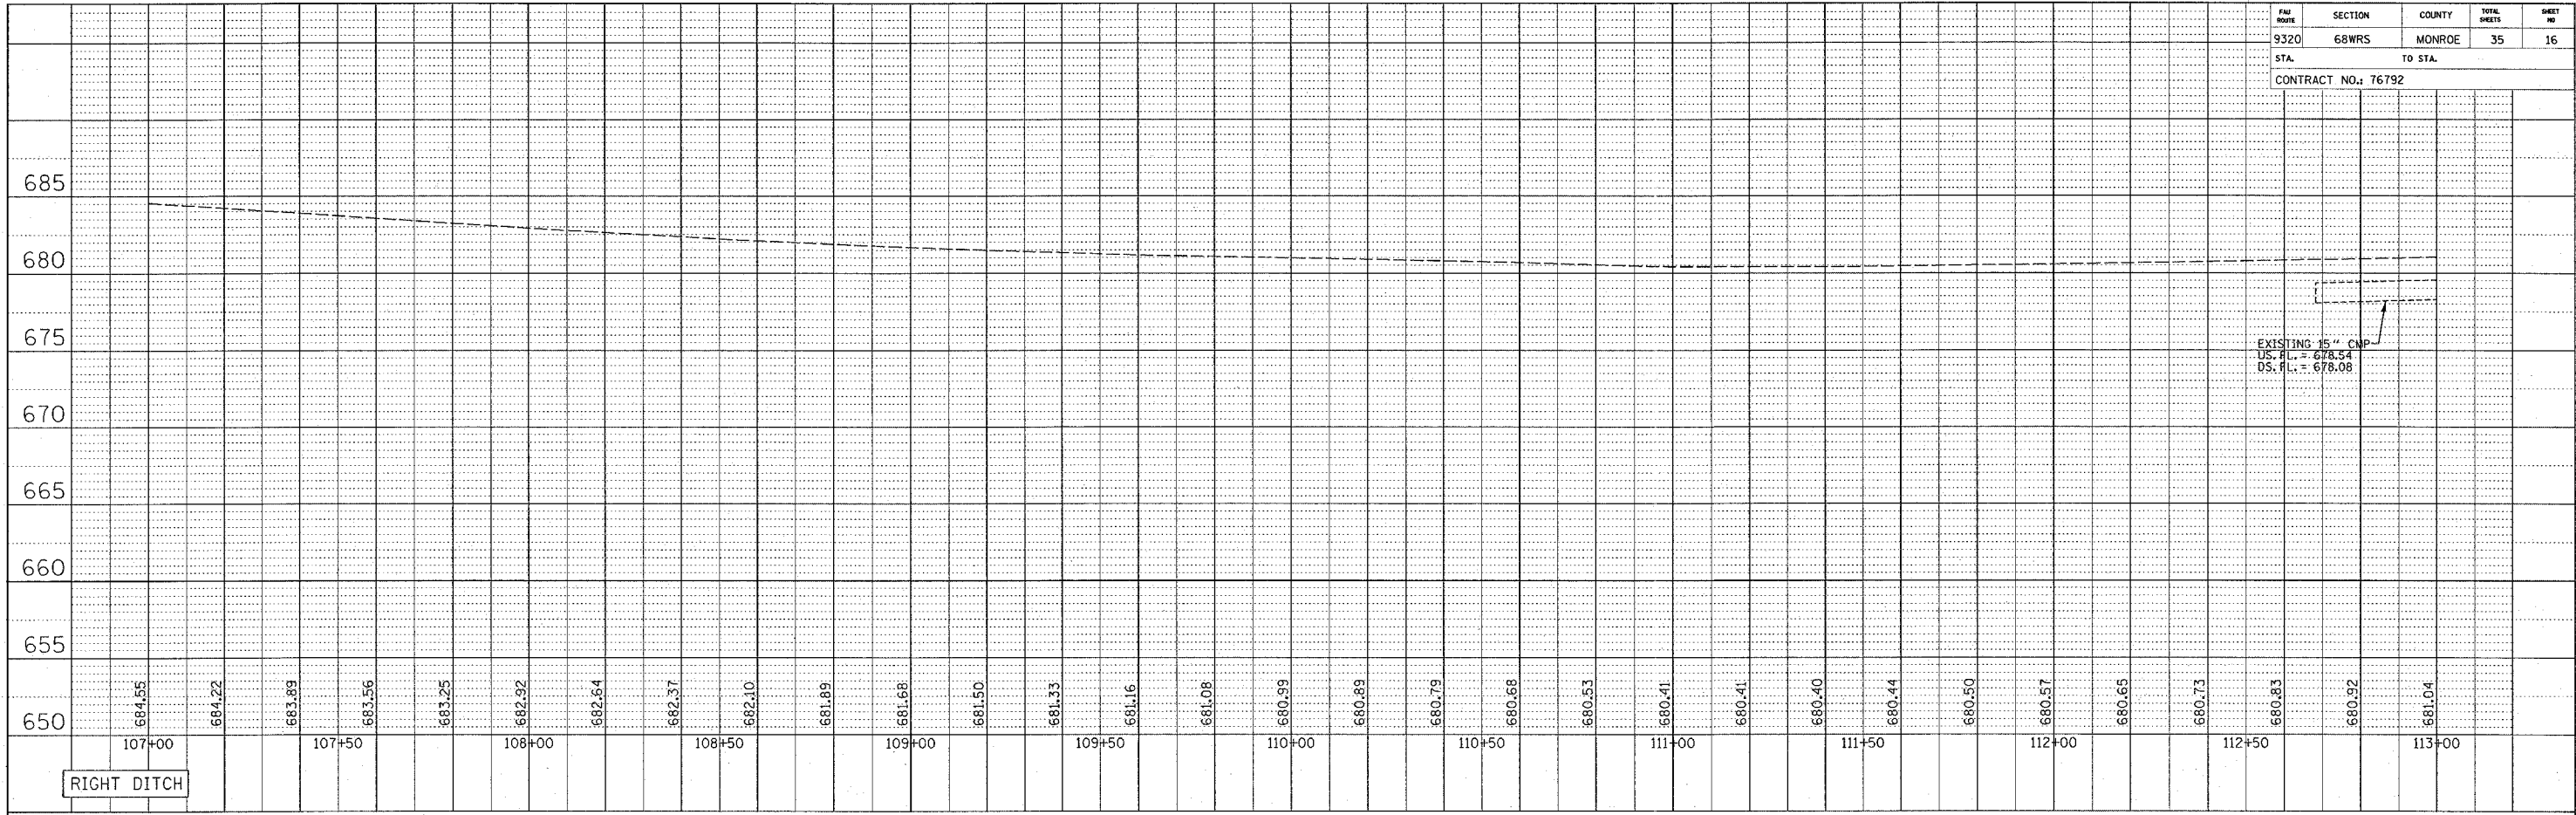

LEGEND  
 - - - PROPOSED DITCH FLOWLINE  
 MATCHING EXISTING FLOWLINE  
 - - - PROPOSED DITCH FLOWLINE  
 NOT MATCHING EXISTING  
 FLOWLINE

PLOT DATE: Monday February 07, 2005 @ 10:52:23 A