



PAR 9320	SECTION 68WRS	COUNTY MONROE	TOTAL SHEETS 35	SHEET NO. 17
STA.		TO STA.		
CONTRACT NO.: 76792				

PLAN
 SURVEYED _____ BY _____ DATE _____
 GRADES CHECKED _____
 NOTE BOOK _____
 NO. _____
 CADD FILE NAME _____

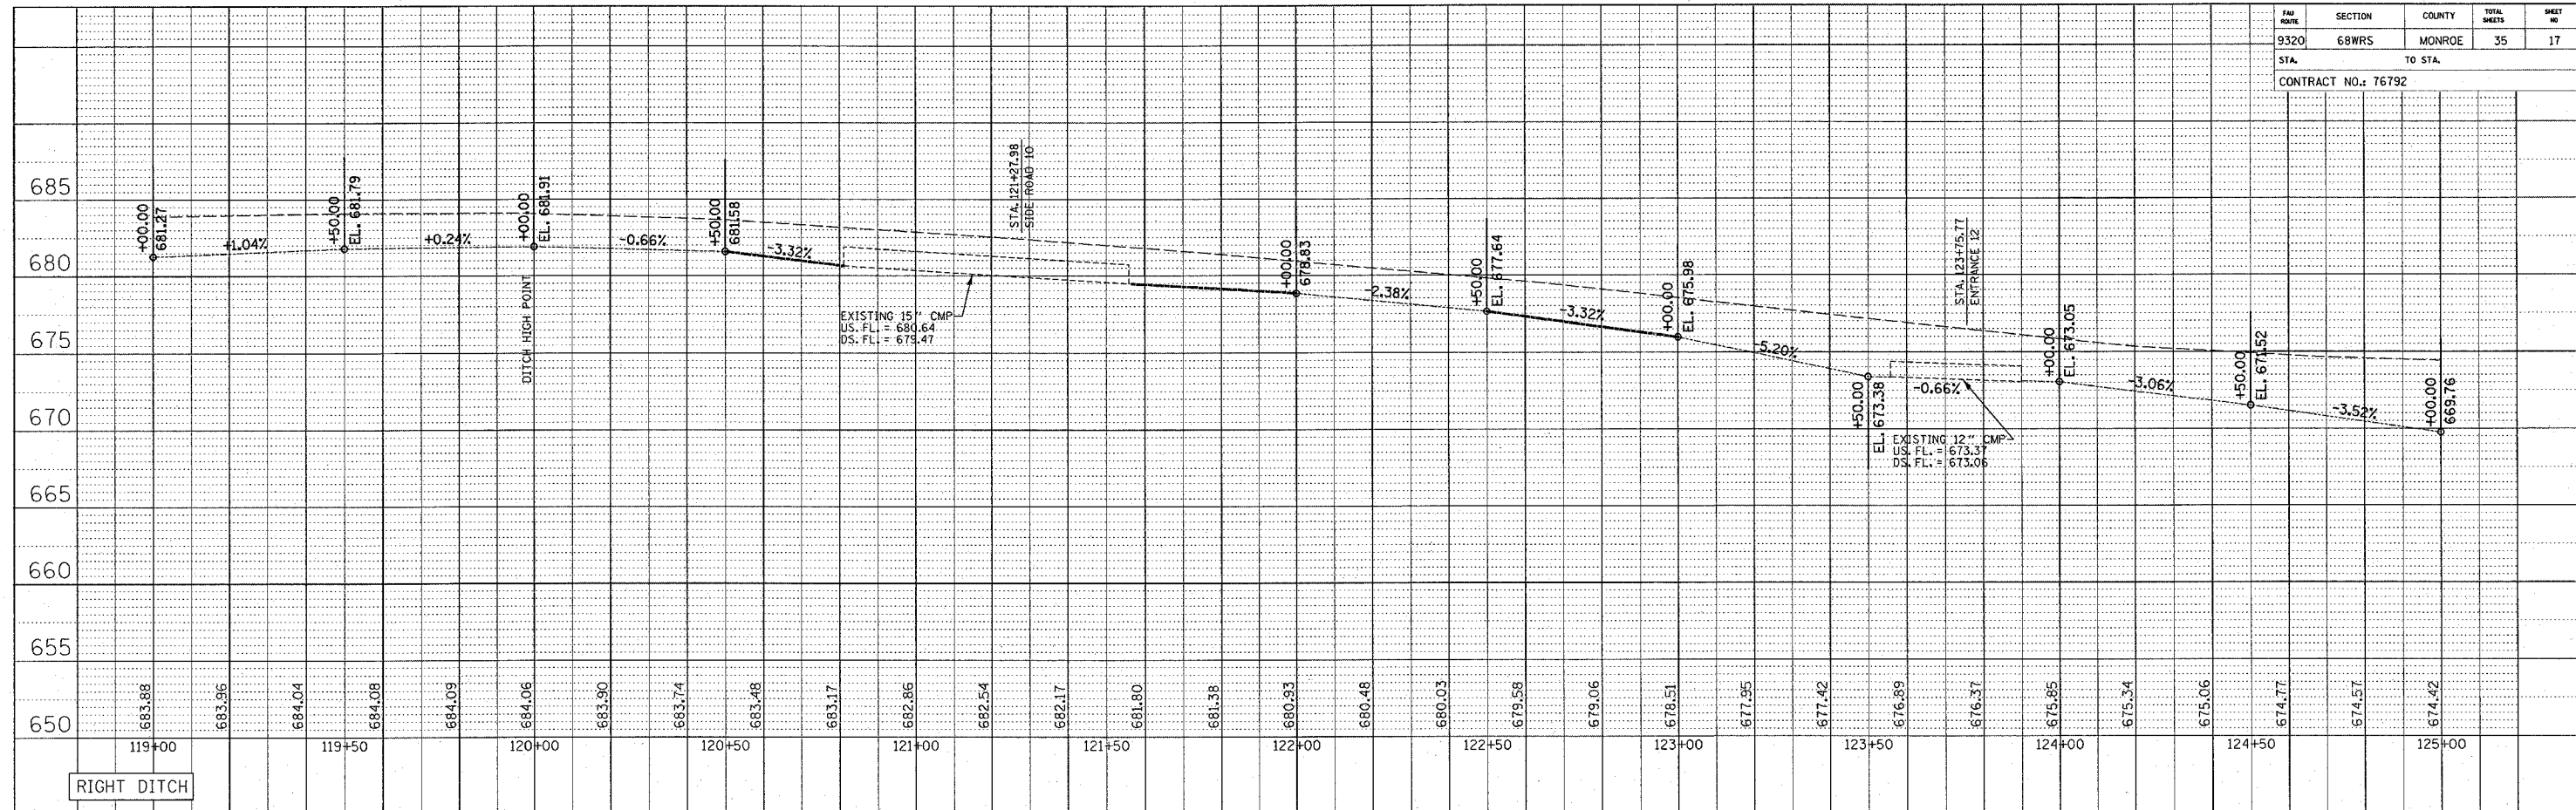

PROFILE
 SURVEYED _____ BY _____ DATE _____
 GRADES CHECKED _____
 NOTE BOOK _____
 NO. _____
 CADD FILE NAME _____

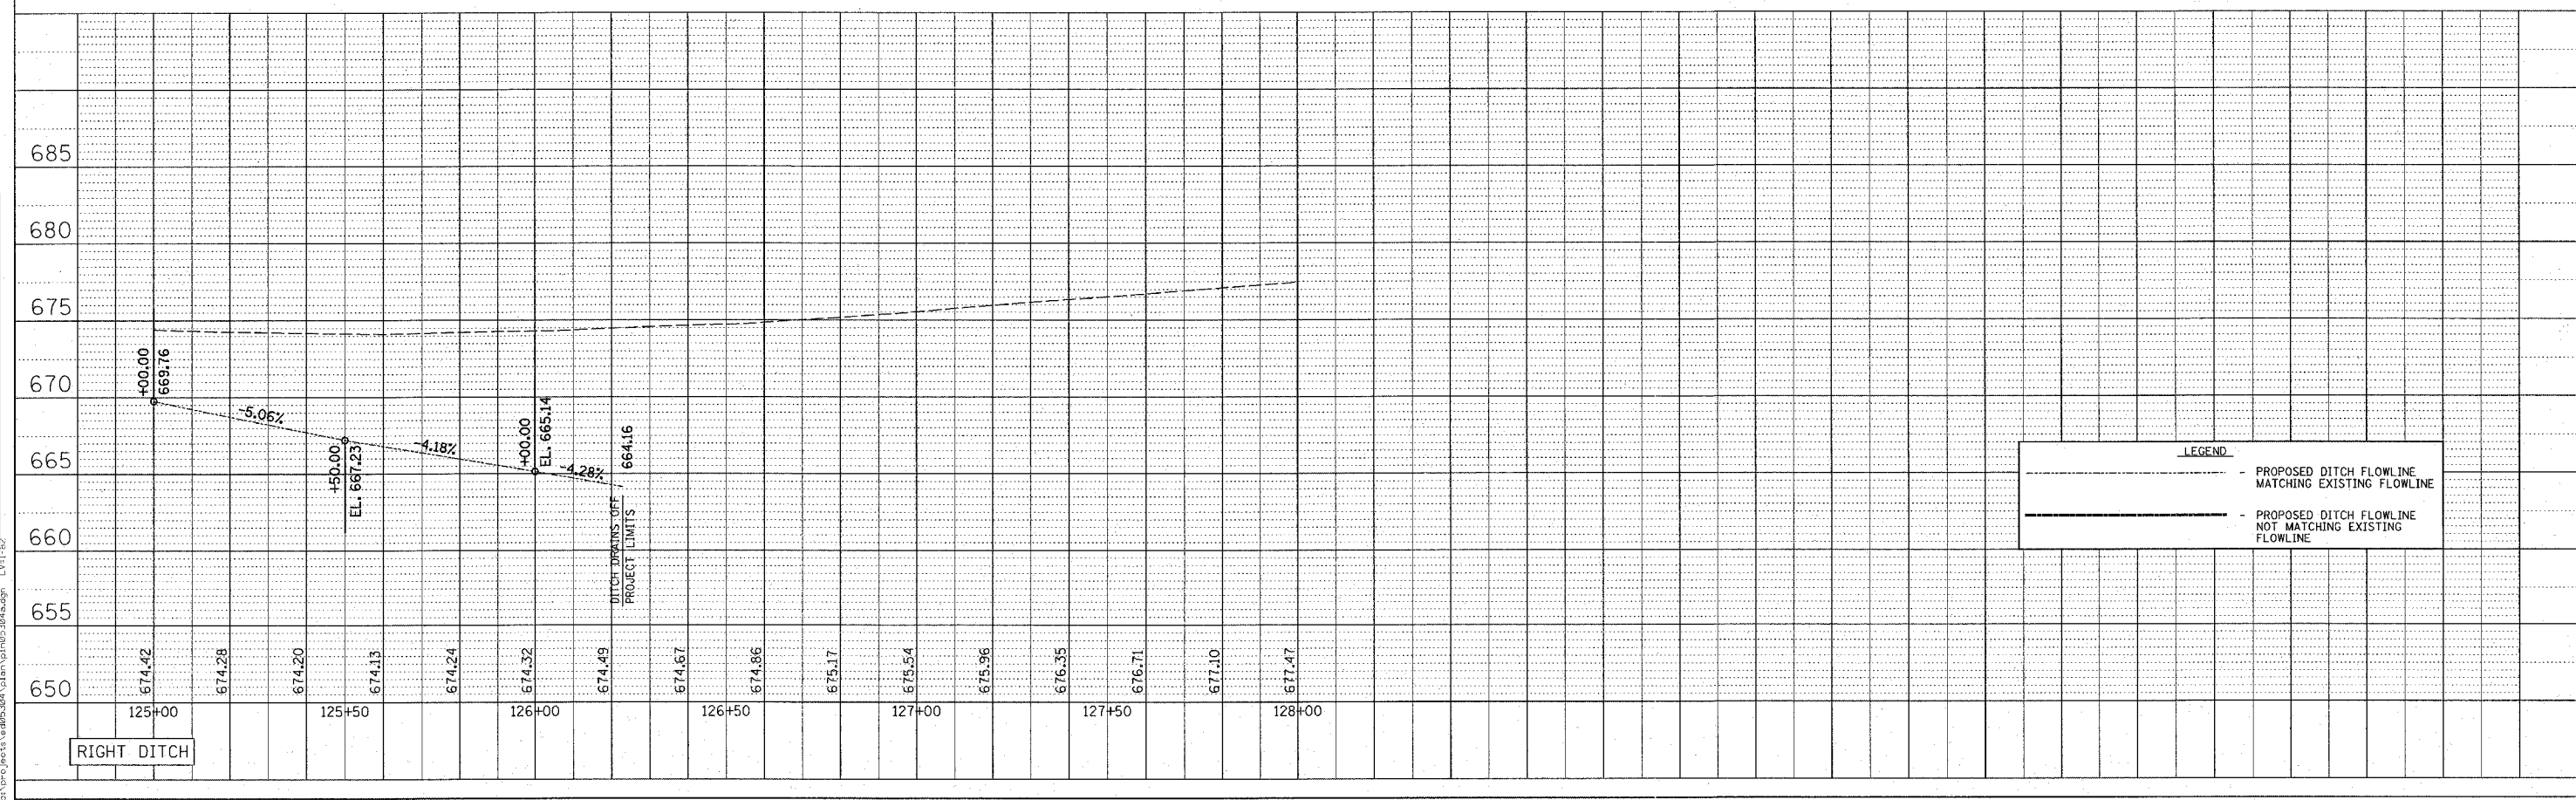

LEGEND
 - PROPOSED DITCH FLOWLINE
 - MATCHING EXISTING FLOWLINE
 - PROPOSED DITCH FLOWLINE
 - NOT MATCHING EXISTING FLOWLINE

2/7/2005
 08:29:26 AM
 L:\11172