




FAU ROUTE	SECTION	COUNTY	TOTAL SHEETS	SHEET NO.
9320	68WRS	MONROE	35	20
CONTRACT NO.: 76792				

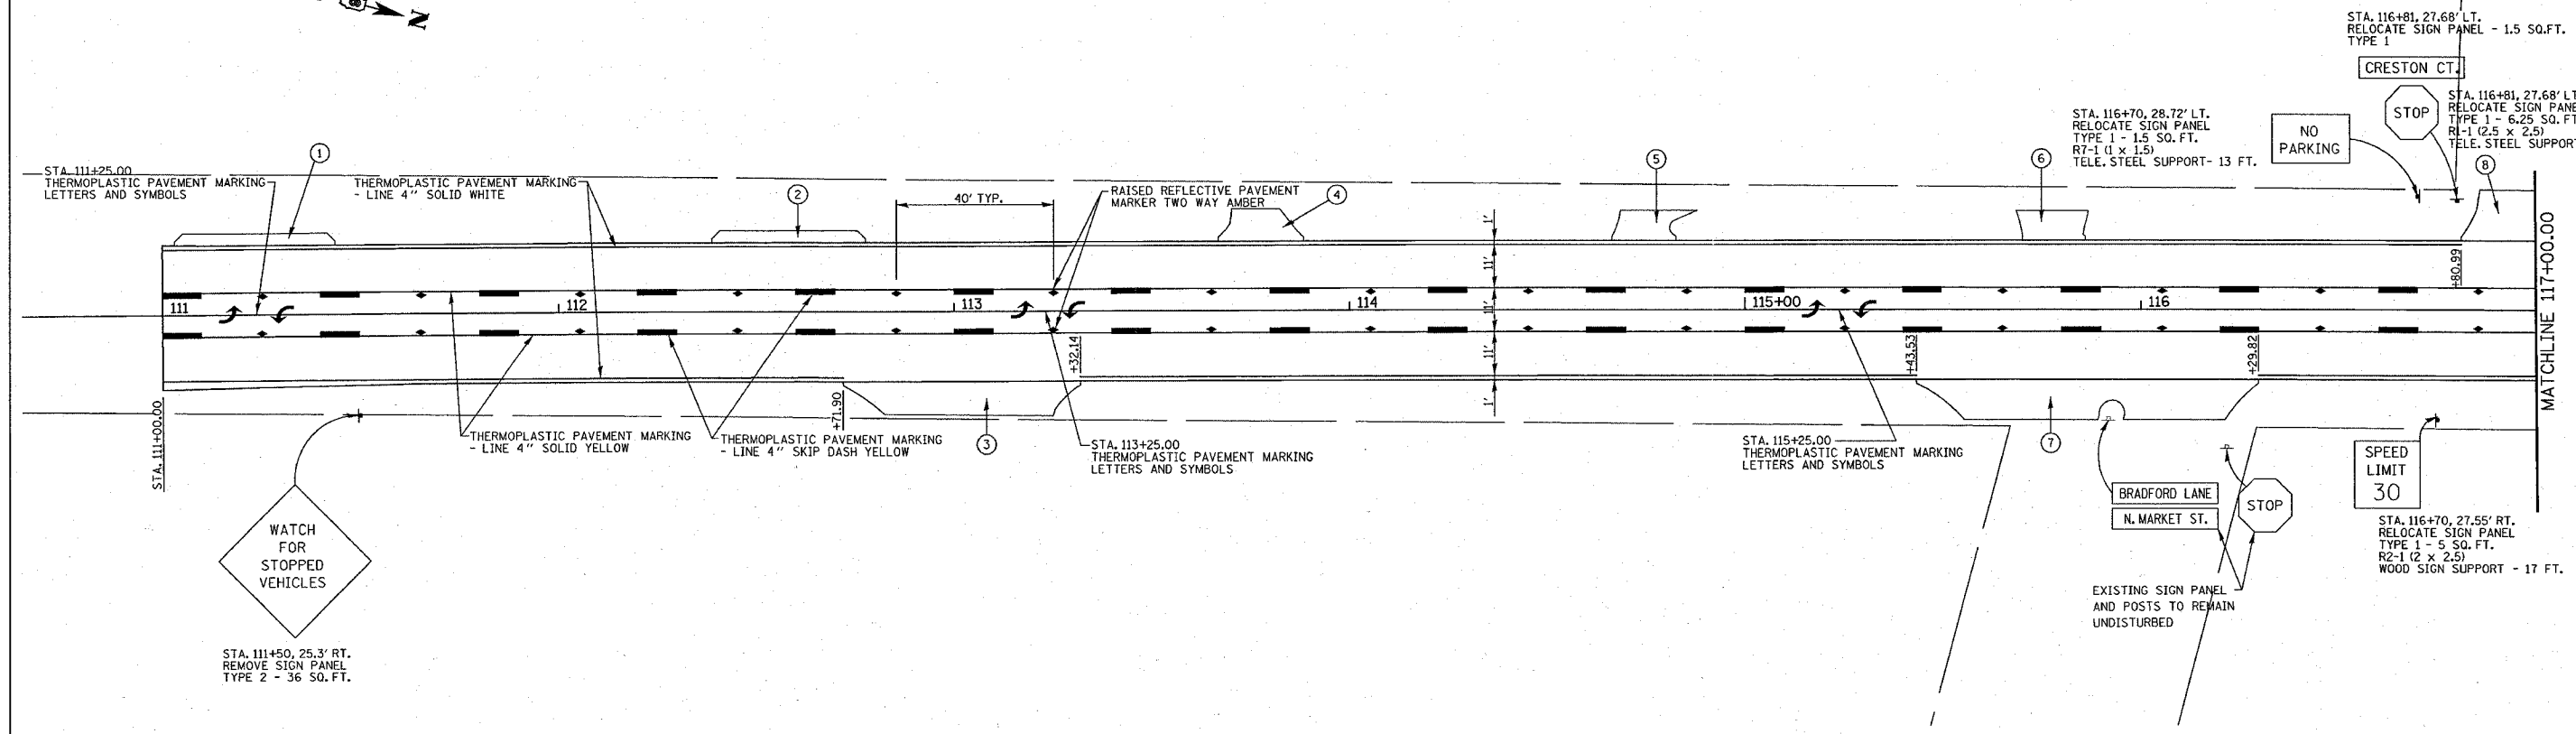

PLAN	SUBMITTED	DATE
NOTE BOOK	PLOTTED	BY
NO.	DATE	FILE NAME



2/8/2005 8:48:00 AM
 C:\p\projects\9320\68wrs\plan\m05381.dgn LV:11-83
 C:\p\projects\9320\68wrs\plan\m05382.dgn LV:27-28-24-23-38
 C:\p\projects\9320\68wrs\plan\m05383.dgn LV:27-9-28-24-29-38-39-42-48-48-59

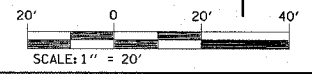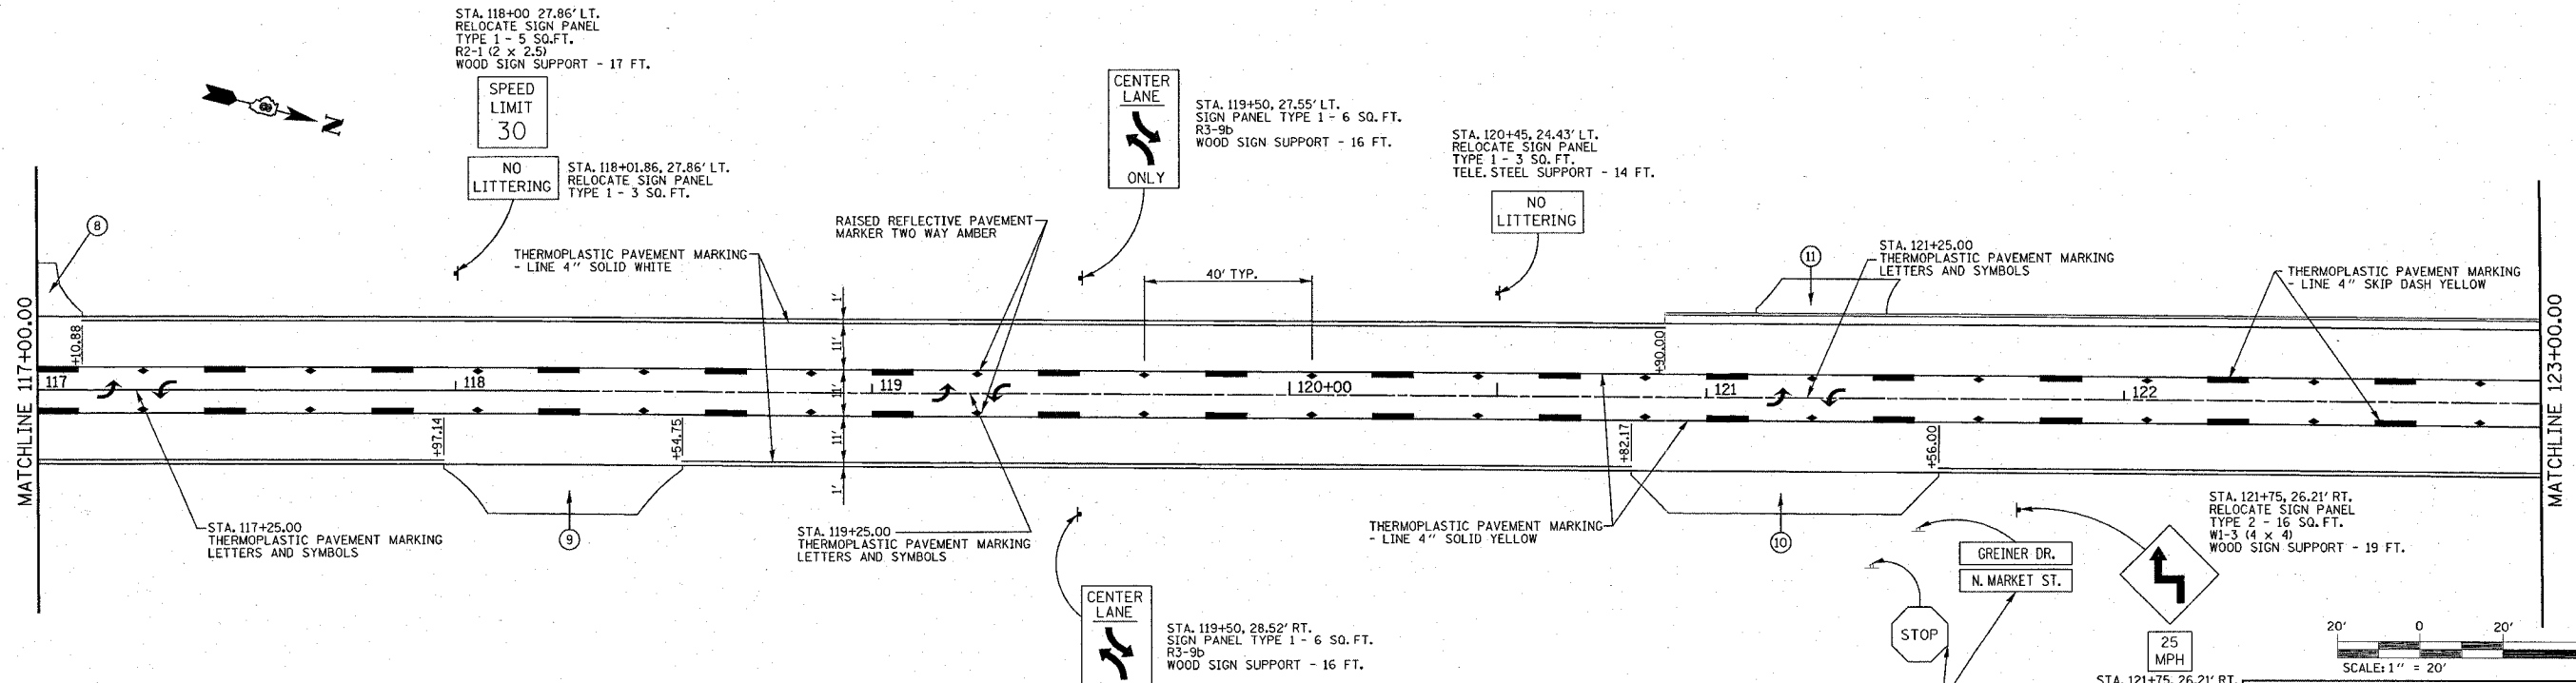

REVISIONS	
NAME	DATE

ILLINOIS DEPARTMENT OF TRANSPORTATION
PAVEMENT MARKING PLAN
 FAU 9320
 SECTION 68WRS
 MONROE COUNTY
 DRAWN BY: