


CONTRACT NO. 83786


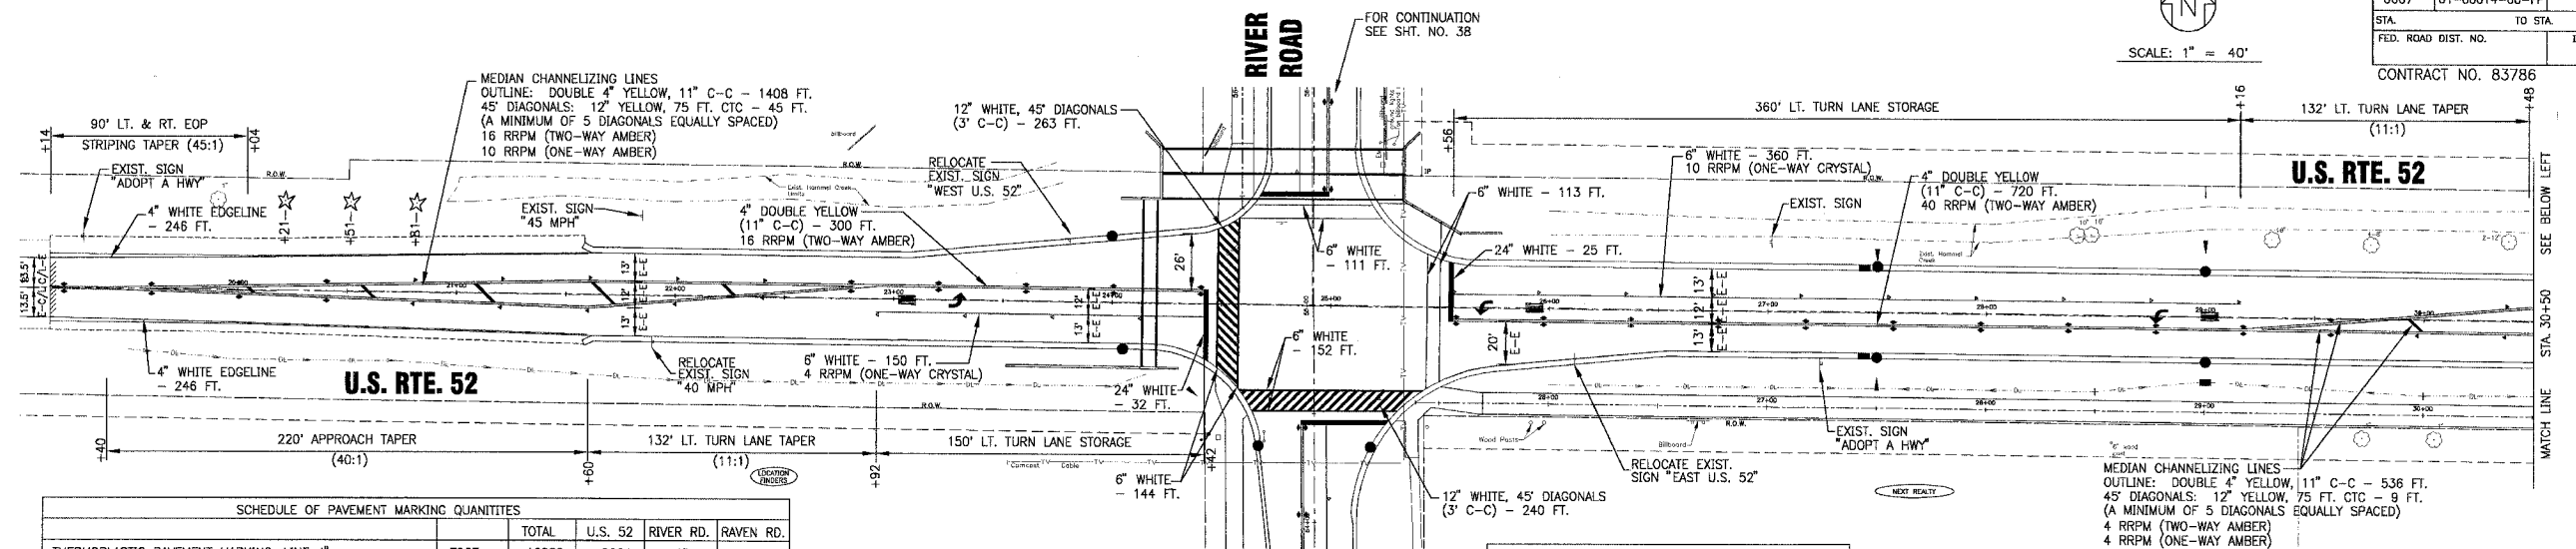


SCHEDULE OF PAVEMENT MARKING QUANTITIES

	UNIT	TOTAL	U.S. 52	RIVER RD.	RAVEN RD.
THERMOPLASTIC PAVEMENT MARKING, LINE 4"	FOOT	12680	8804	1704	2372
THERMOPLASTIC PAVEMENT MARKING, LINE 6"	FOOT	2178	1683	285	210
THERMOPLASTIC PAVEMENT MARKING, LINE 12"	FOOT	1461	1127	246	88
THERMOPLASTIC PAVEMENT MARKING, LINE 24"	FOOT	211	143	68	0
THERMOPLASTIC PAVEMENT MARKING LETTERS AND SYMBOLS	SQ. FT.	458	312	73	73
RAISED REFLECTIVE PAVEMENT MARKERS	EACH	362	298	64	0
PAVEMENT MARKING REMOVAL	SQ. FT.	1392	0	5	1387
RAISED REFLECTIVE PAVEMENT MARKER REMOVAL	EACH	116	96	20	0

SCHEDULE OF LANDSCAPING PLANTINGS

	AUTUMN BLAZE FREEMAN MAPLE	EACH	2
	PRAIRIE PRIDE HACKBERRY	EACH	2
	RED JEWEL CRAB APPLE	EACH	10

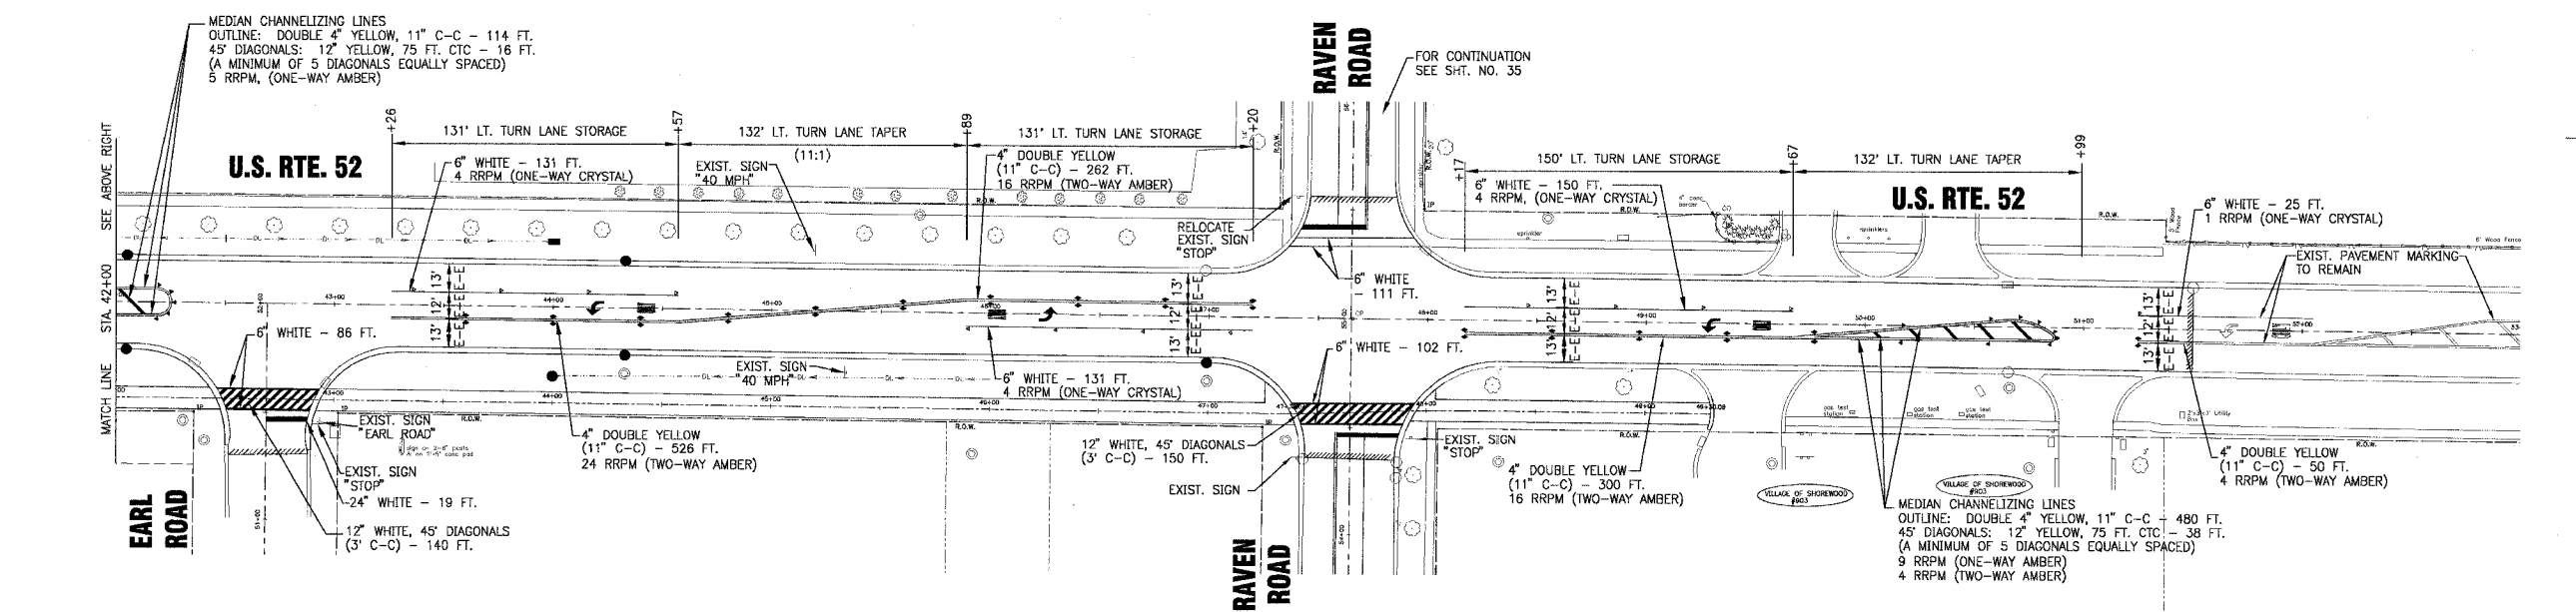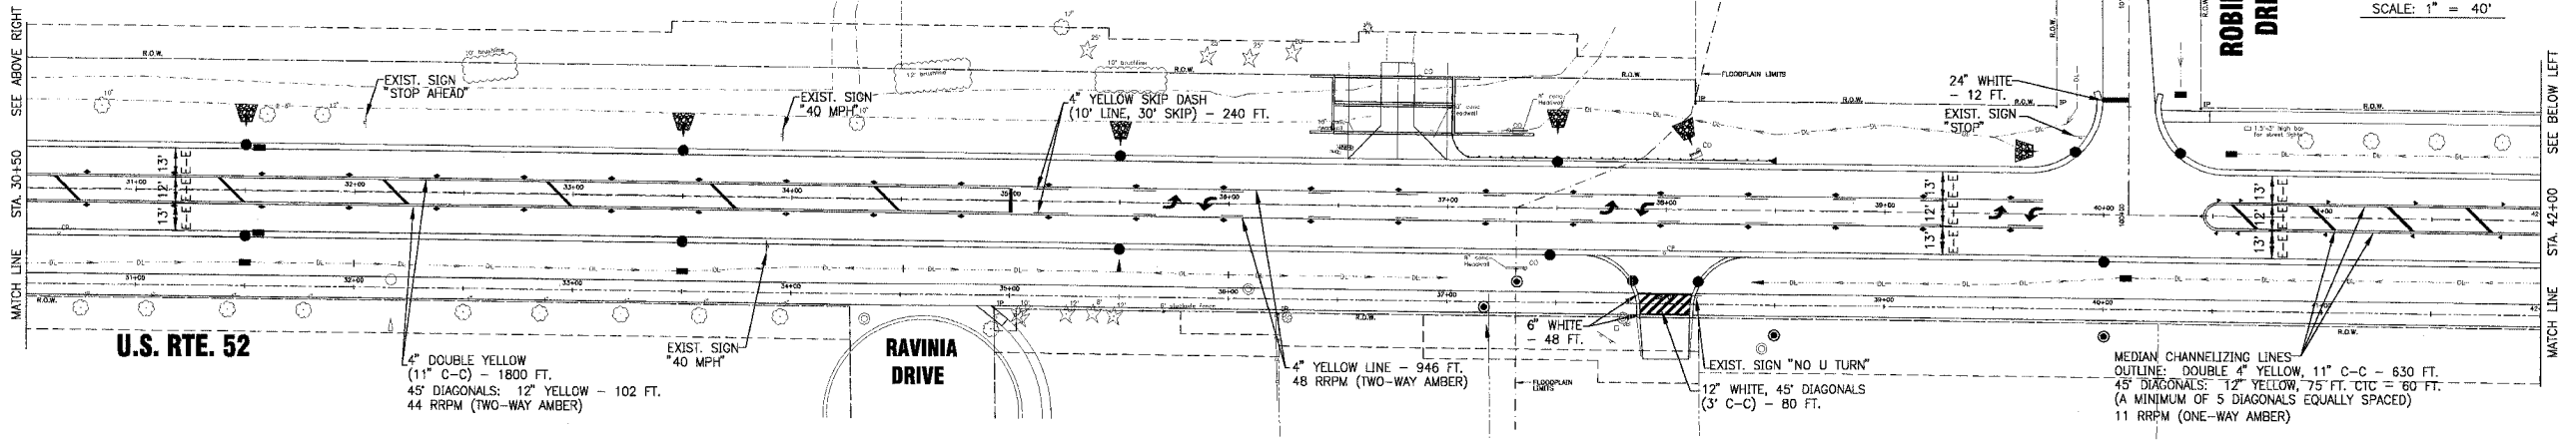

I:\SHRWD\10665\DWG\10665-STRP.dwg
 Plotter: 12-15-04 @ 11:05am By: 231uab
 Copyright © 2004, by Baxter & Woodman, Inc.
 State of Illinois's Professional Design Firm
 License No. 184-001211 - Expires 4-30-06

CONSULTANTS	REV. NO.	DATE	DESCRIPTION
	1	12-21-04	PER I.D.O.T. REVIEW

* REFER TO EQUIPMENT MANUFACTURER'S SHOP DRAWINGS DRAWING FILE: PLOTTED BY:



Baxter & Woodman
 Crystal Lake, Illinois 815.459.1280
 Burlington, Wisconsin 262.763.7834
 Mokena, Illinois 708.478.2090
 DeKalb, Illinois 815.787.3111
 Graystake, Illinois 847.223.5088
 Rockford, Illinois 815.489.1551

VILLAGE OF SHOREWOOD, ILLINOIS
U.S. ROUTE 52 IMPROVEMENTS

PAVEMENT MARKING, LANDSCAPING AND SIGNAGE PLAN
U.S. RTE. 52

DESIGNED BY	SCALE
LDH	HORIZ: 1"=40'
DRAWN BY	PROJECT NO.
UKB	010665
CHECKED BY	SHEET NO.
LDH	
DATE	
10-05-04	37 OF 85