


SECTION B
SCALE: 1/2" = 1'-0"

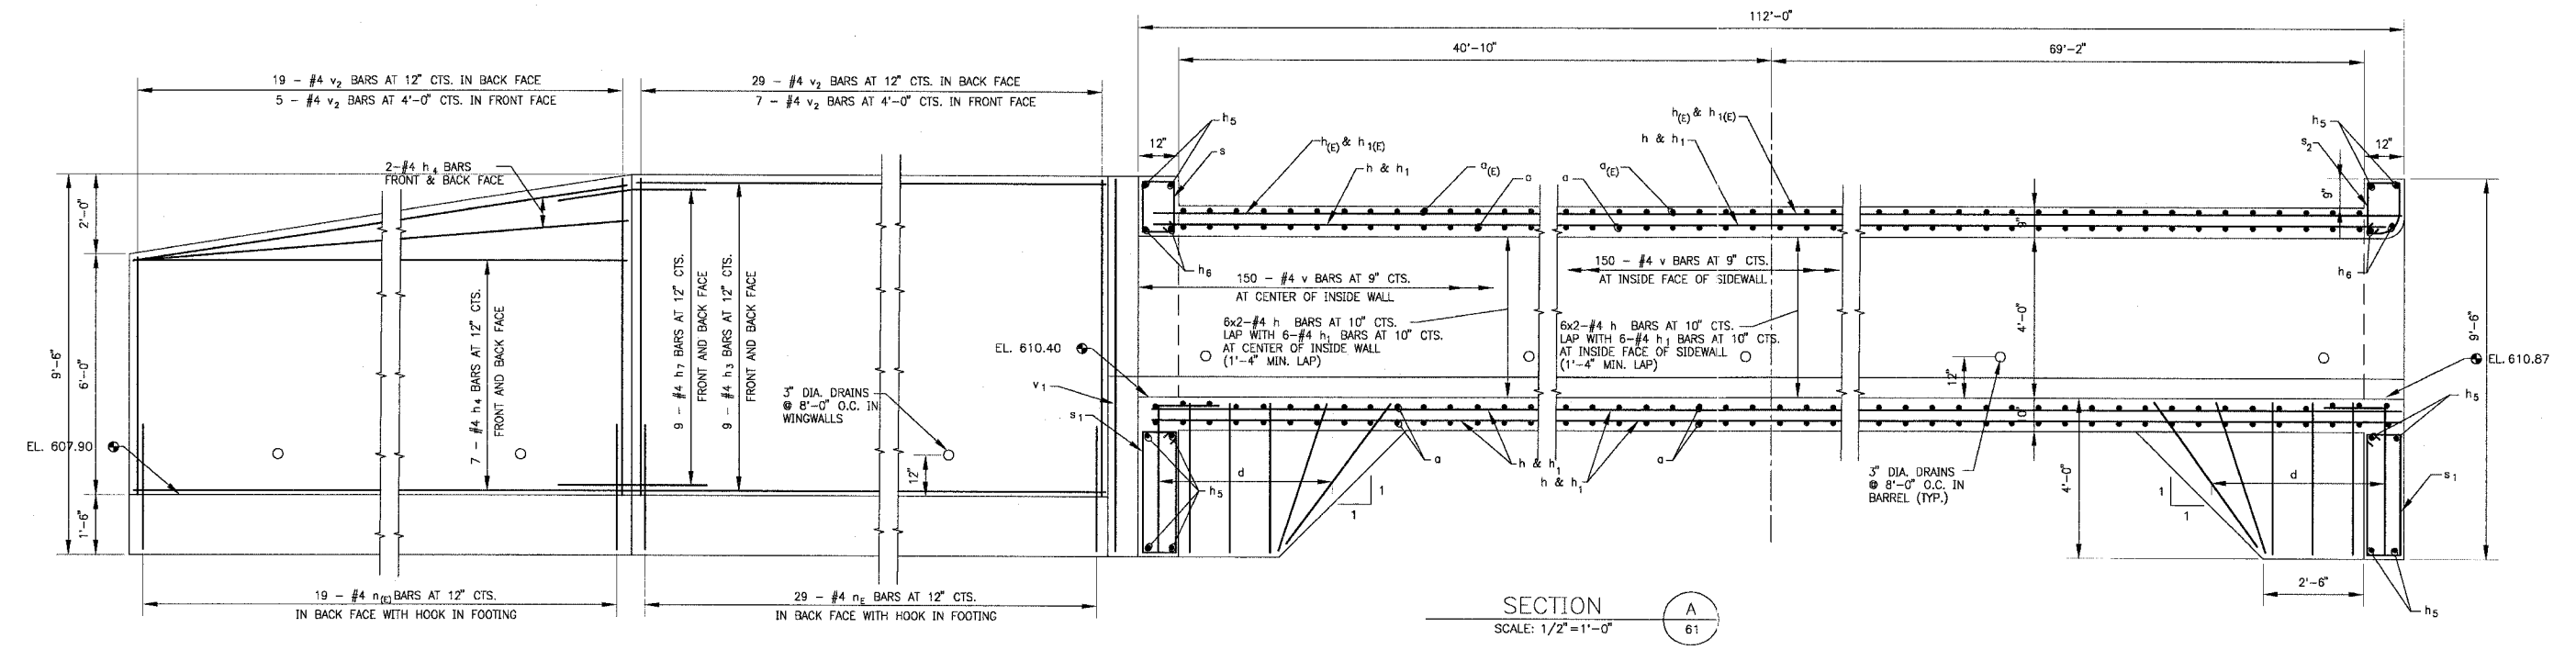

SECTION A
SCALE: 1/2" = 1'-0"

NOTE:
v₂ BARS FOR WINGWALL SHALL BE ORDERED FULL LENGTH AND CUT TO FIT.

SEE GENERAL NOTES SH. 58

COPYRIGHT © 2004 BY BAXTER & WOODMAN, INC.
 200 WEST WASHINGTON STREET, SUITE 100, CHICAGO, ILLINOIS 60602

CONSULTANTS	REV. NO.	DATE	DESCRIPTION
	1	12-21-04	PER IDOT REVIEW

DRAWING FILE: BOXCULV-3.DWG PLOTTED BY: DEK 16/DEC/04 08:48

BAXTER & WOODMAN
 Consulting Engineers

Baxter & Woodman
 Crystal Lake, Illinois 815.459.1260
 Burlington, Wisconsin 262.763.7834
 Mokena, Illinois 708.478.2090
 DeKalb, Illinois 815.787.3111
 Graylake, Illinois 847.223.5088
 Rockford, Illinois 815.499.1551

VILLAGE OF SHOREWOOD, ILLINOIS
U.S. ROUTE 52 IMPROVEMENTS

RIVER ROAD BOX CULVERT SECTIONS

DESIGNED BY	SCALE
BAB	AS NOTED
DRAWN BY	PROJECT NO.
DEK	010665
CHECKED BY	SHEET NO.
MHY	
DATE	
10-05-04	

62 OF 85