

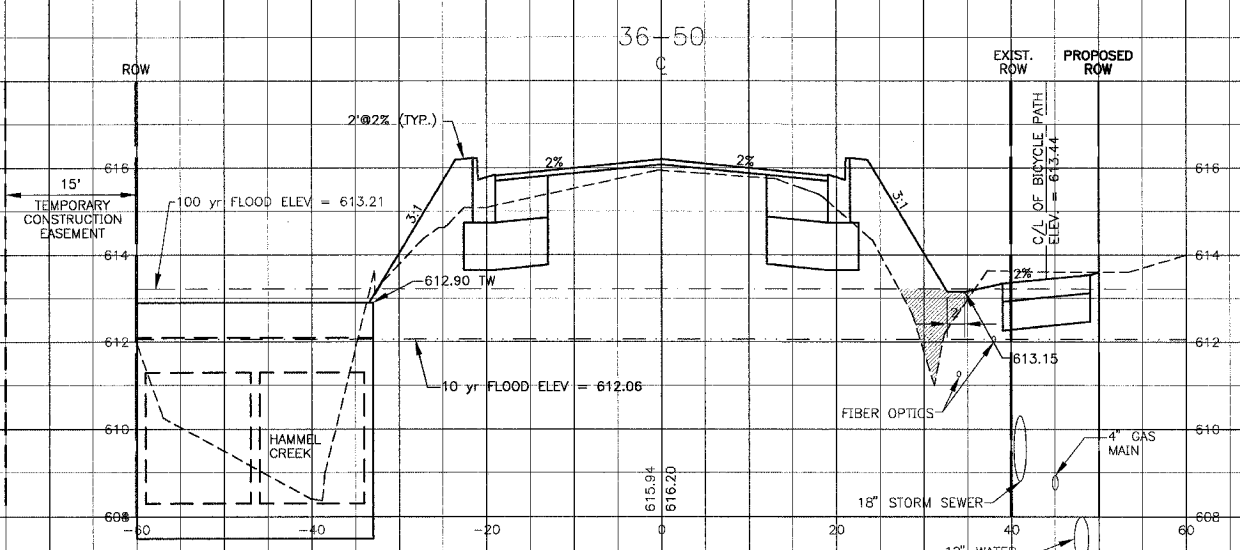
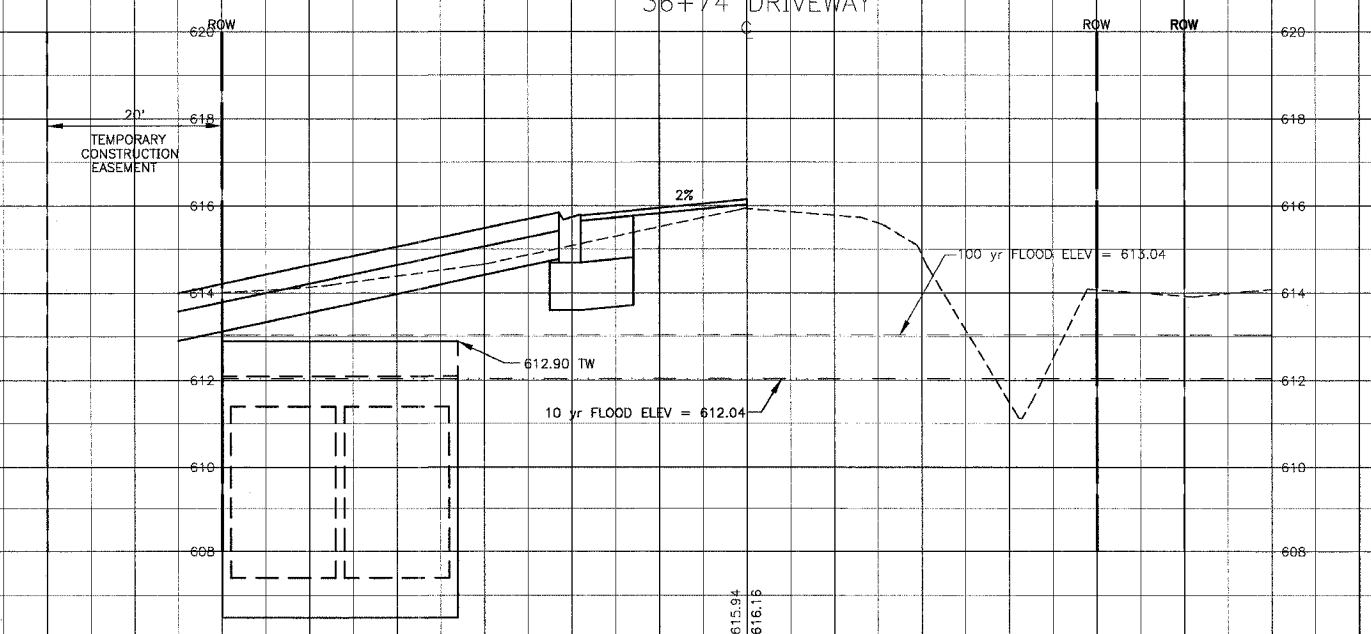
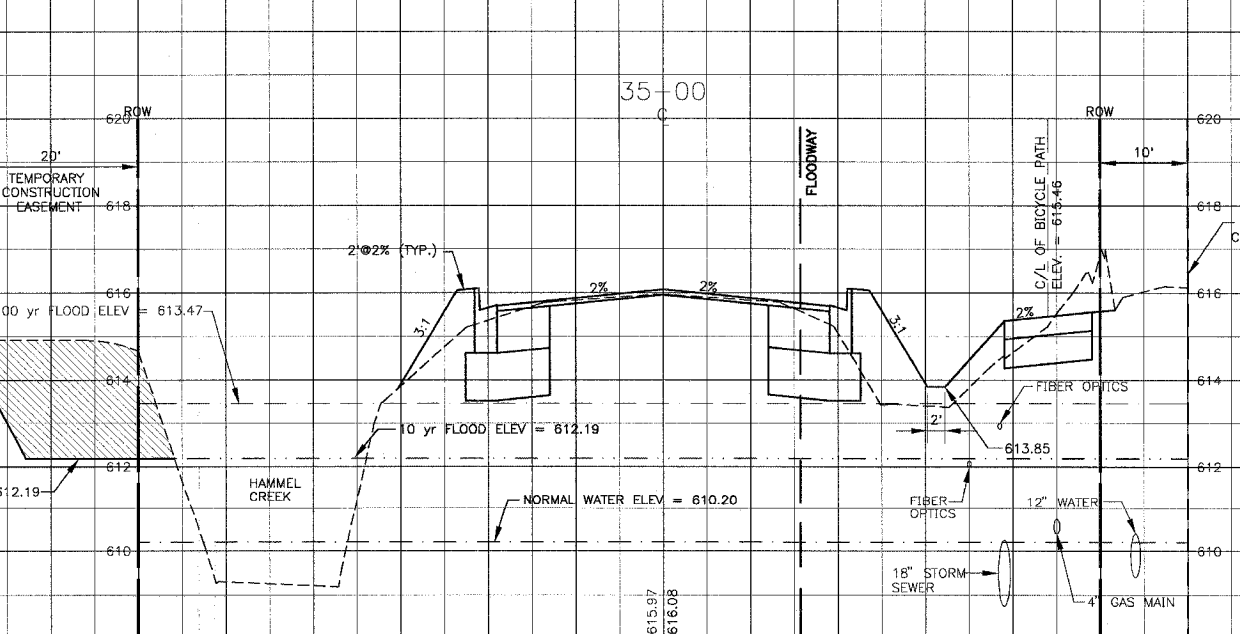


F.A.P. ROUTE NO.	SECTION	COUNTY	TOTAL SHEETS	SHEET NO.
0607	01-00014-00-FP	WILL	85	78
STA.	TO STA.			
FED. ROAD DIST. NO.	ILLINOIS	FED AID PROJECT		
		CMF-0607 (070)		
CONTRACT NO. 83786				

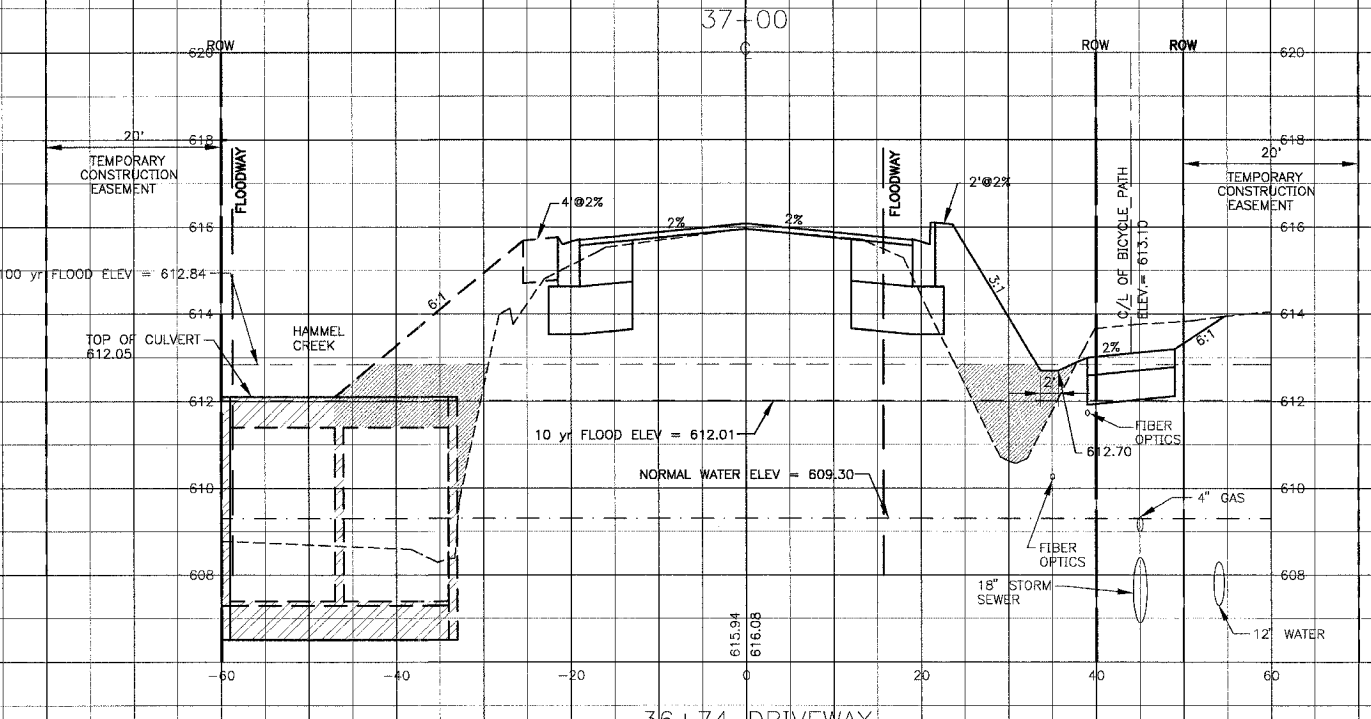

NOTE:
DATUM CORRELATION:
BAXTER & WOODMAN, INC. SURVEY DATA SHOULD BE
ADJUSTED BY -0.12' TO MATCH FEMA REFERENCE MARK DATUM

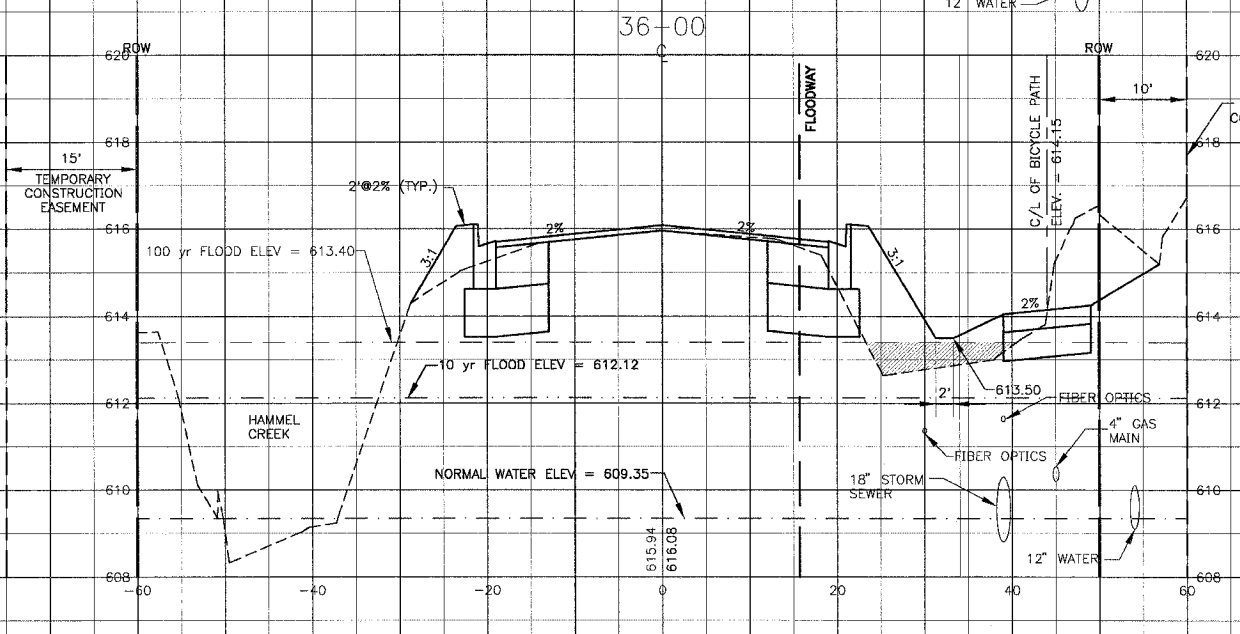

I:\SHRINOV\0665\DWG\0665-10666-VSEC.dwg
 P:\2004\12-29-04\10866.dwg
 Copyright © 2004, by Baxter & Woodman, Inc.
 State of Illinois - Professional Design Firm
 License No. - 184-C01121 - Expires 4-30-05

CONSULTANTS	REV. NO.	DATE	DESCRIPTION
	1	12-21-04	PER I.D.O.T. REVIEW

* REFER TO EQUIPMENT MANUFACTURER'S SHOP DRAWINGS

DRAWING FILE: _____ PLOTTED BY: _____

BAXTER & WOODMAN
Consulting Engineers

Baxter & Woodman
Crystal Lake, Illinois 815.459.1260
Burlington, Wisconsin 262.763.7884
Mokena, Illinois 708.473.2090
DeKalb, Illinois 815.787.3111
Crestlake, Illinois 847.223.5088
Rockford, Illinois 815.489.1551

VILLAGE OF SHOREWOOD, ILLINOIS
U.S. ROUTE 52 IMPROVEMENTS

CROSS SECTIONS
U.S. ROUTE 52
STA. 35+00 TO STA. 37+00

DESIGNED BY: LDH
DRAWN BY: UKB
CHECKED BY: LDH
DATE: 10-05-04

SCALE VERT: 1"=2'
HORIZ: 1"=10'

PROJECT NO: 010665
SHEET NO: 78 OF 85