
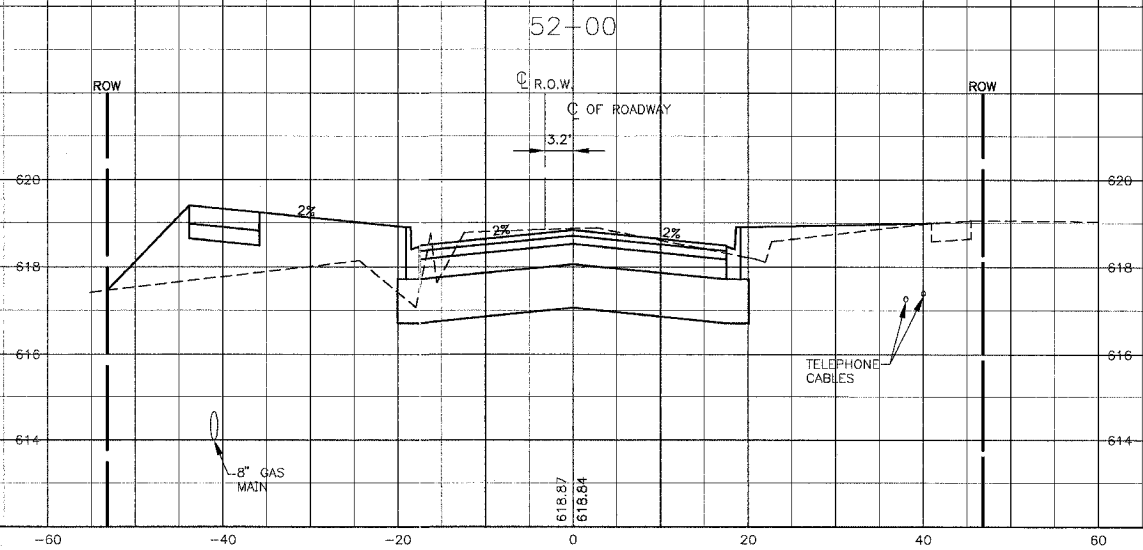
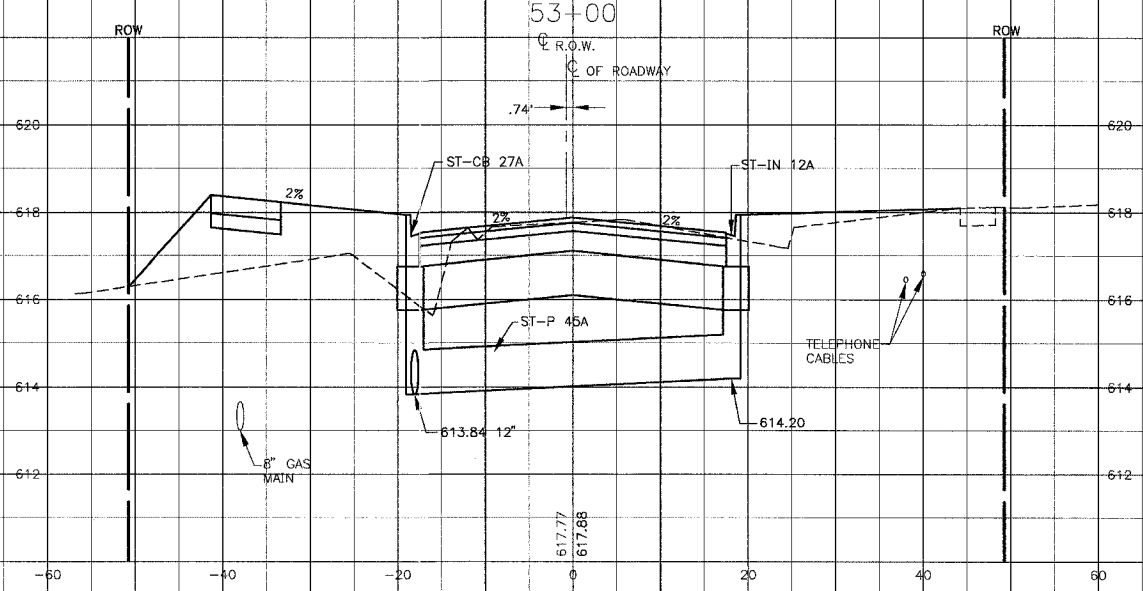
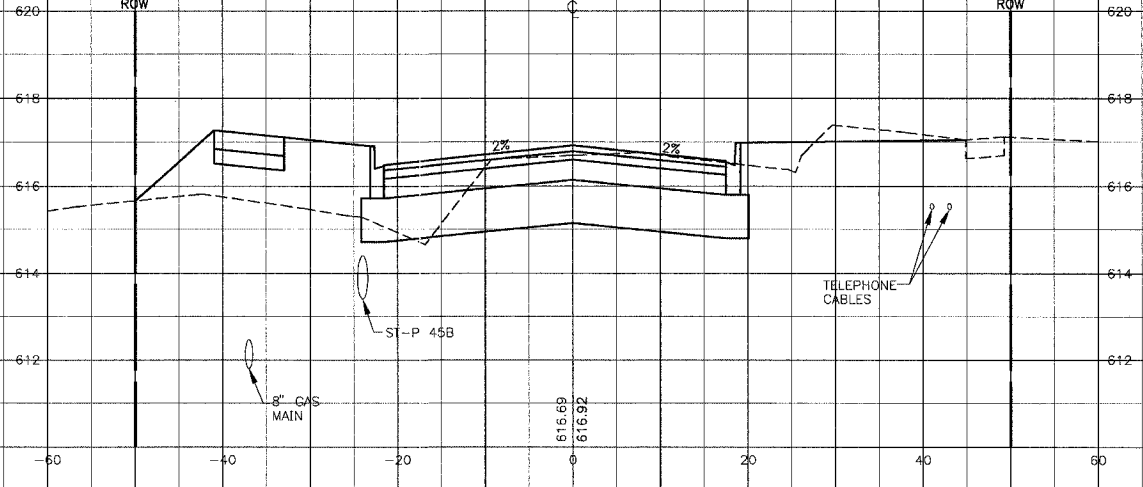
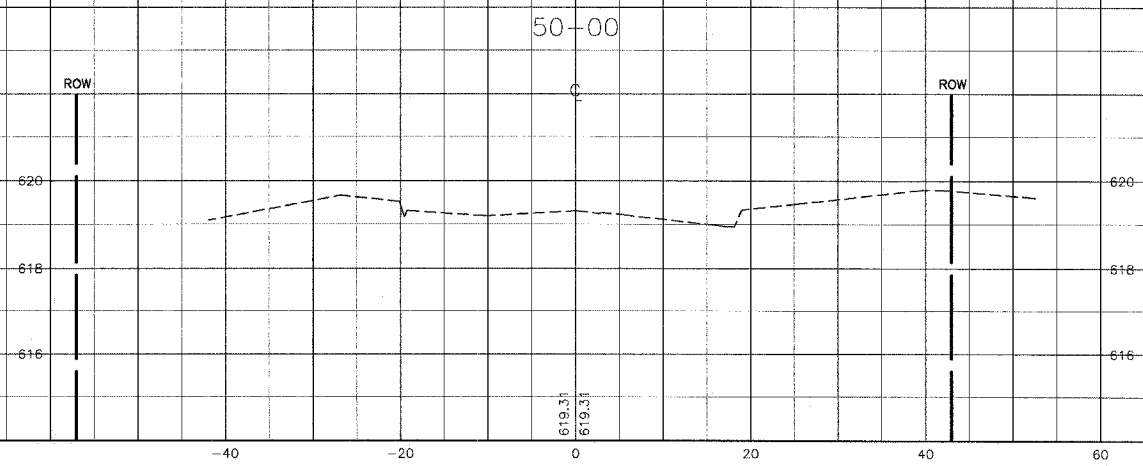
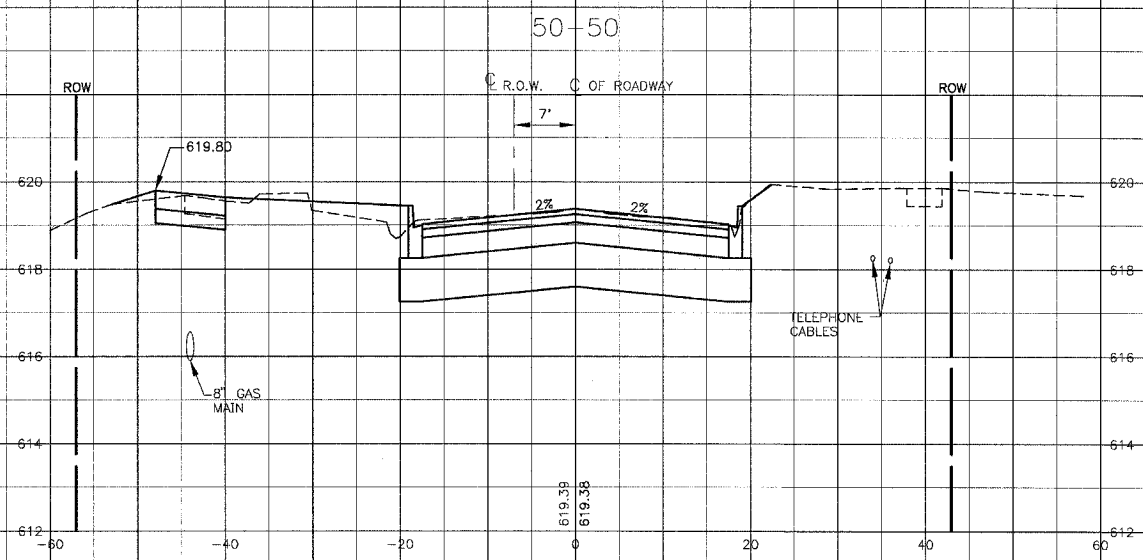


|                     |                |        |                                 |           |
|---------------------|----------------|--------|---------------------------------|-----------|
| F.A.P. ROUTE NO.    | SECTION        | COUNTY | TOTAL SHEETS                    | SHEET NO. |
| 0607                | 01-00014-00-FP | WILL   | 85                              | 83        |
| STA.                | TO STA.        |        |                                 |           |
| FED. ROAD DIST. NO. | ILLINOIS       |        | FED. AID PROJECT CMF-0607 (070) |           |
| CONTRACT NO. 83786  |                |        |                                 |           |

NOTE:  
 DATUM CORRELATION:  
 BAXTER & WOODMAN, INC. SURVEY DATA SHOULD BE  
 ADJUSTED BY -0.12' TO MATCH FEMA REFERENCE MARK DATUM

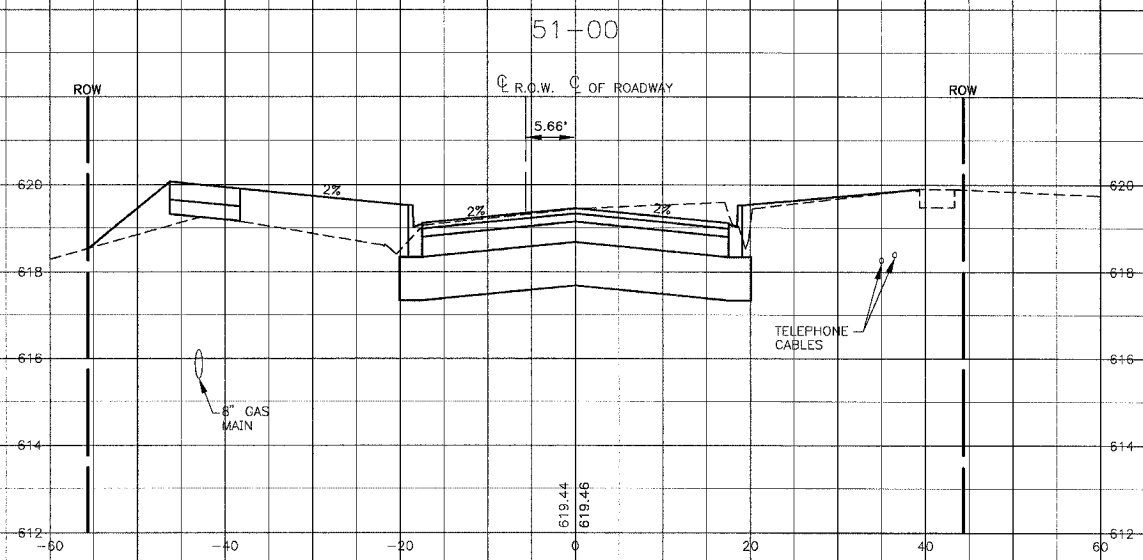

I:\SHRIMP\010665\DWG\510665-YSK.dwg  
 Plotted: 12-17-04 @ 10:03am By: 231jhb  
 Copyright © 2004, By Baxter & Woodman, Inc.  
 State of Illinois - Professional Design Firm  
 License No. - 184-001121 - Expires 4-30-05

| CONSULTANTS                           | REV. NO. | DATE     | DESCRIPTION         |
|---------------------------------------|----------|----------|---------------------|
|                                       | 1        | 12-21-04 | PER I.D.O.T. REVIEW |
| DRAWING FILE: _____ PLOTTED BY: _____ |          |          |                     |



**Baxter & Woodman**  
 Crystal Lake, Illinois 815.459.1260  
 Burlington, Wisconsin 262.763.7834  
 Mokena, Illinois 708.478.2090  
 DeKalb, Illinois 815.787.3111  
 Grayslake, Illinois 847.223.5088  
 Rockford, Illinois 815.489.1551

**VILLAGE OF SHOREWOOD, ILLINOIS  
 U.S. ROUTE 52 IMPROVEMENTS**

**CROSS SECTIONS  
 RIVER ROAD  
 STA. 50+00 TO STA. 54+00**

|             |                   |
|-------------|-------------------|
| DESIGNED BY | SCALE VERT: 1"=2' |
| DRAWN BY    | HORIZ: 1"=10'     |
| CHECKED BY  | PROJECT NO.       |
| LDH         | 010665            |
| DATE        | SHEET NO.         |
| 10-05-04    | <b>83 OF 85</b>   |