



F.A.P. ROUTE NO.	SECTION	COUNTY	TOTAL SHEETS	SHEET NO.
0607	01-00014-00-FP	WILL	85	84
STA.	TO STA.	ILLINOIS		
FED. ROAD DIST. NO.		ILLINOIS		FED AID PROJECT CMF-0607 (070)
CONTRACT NO. 83786				

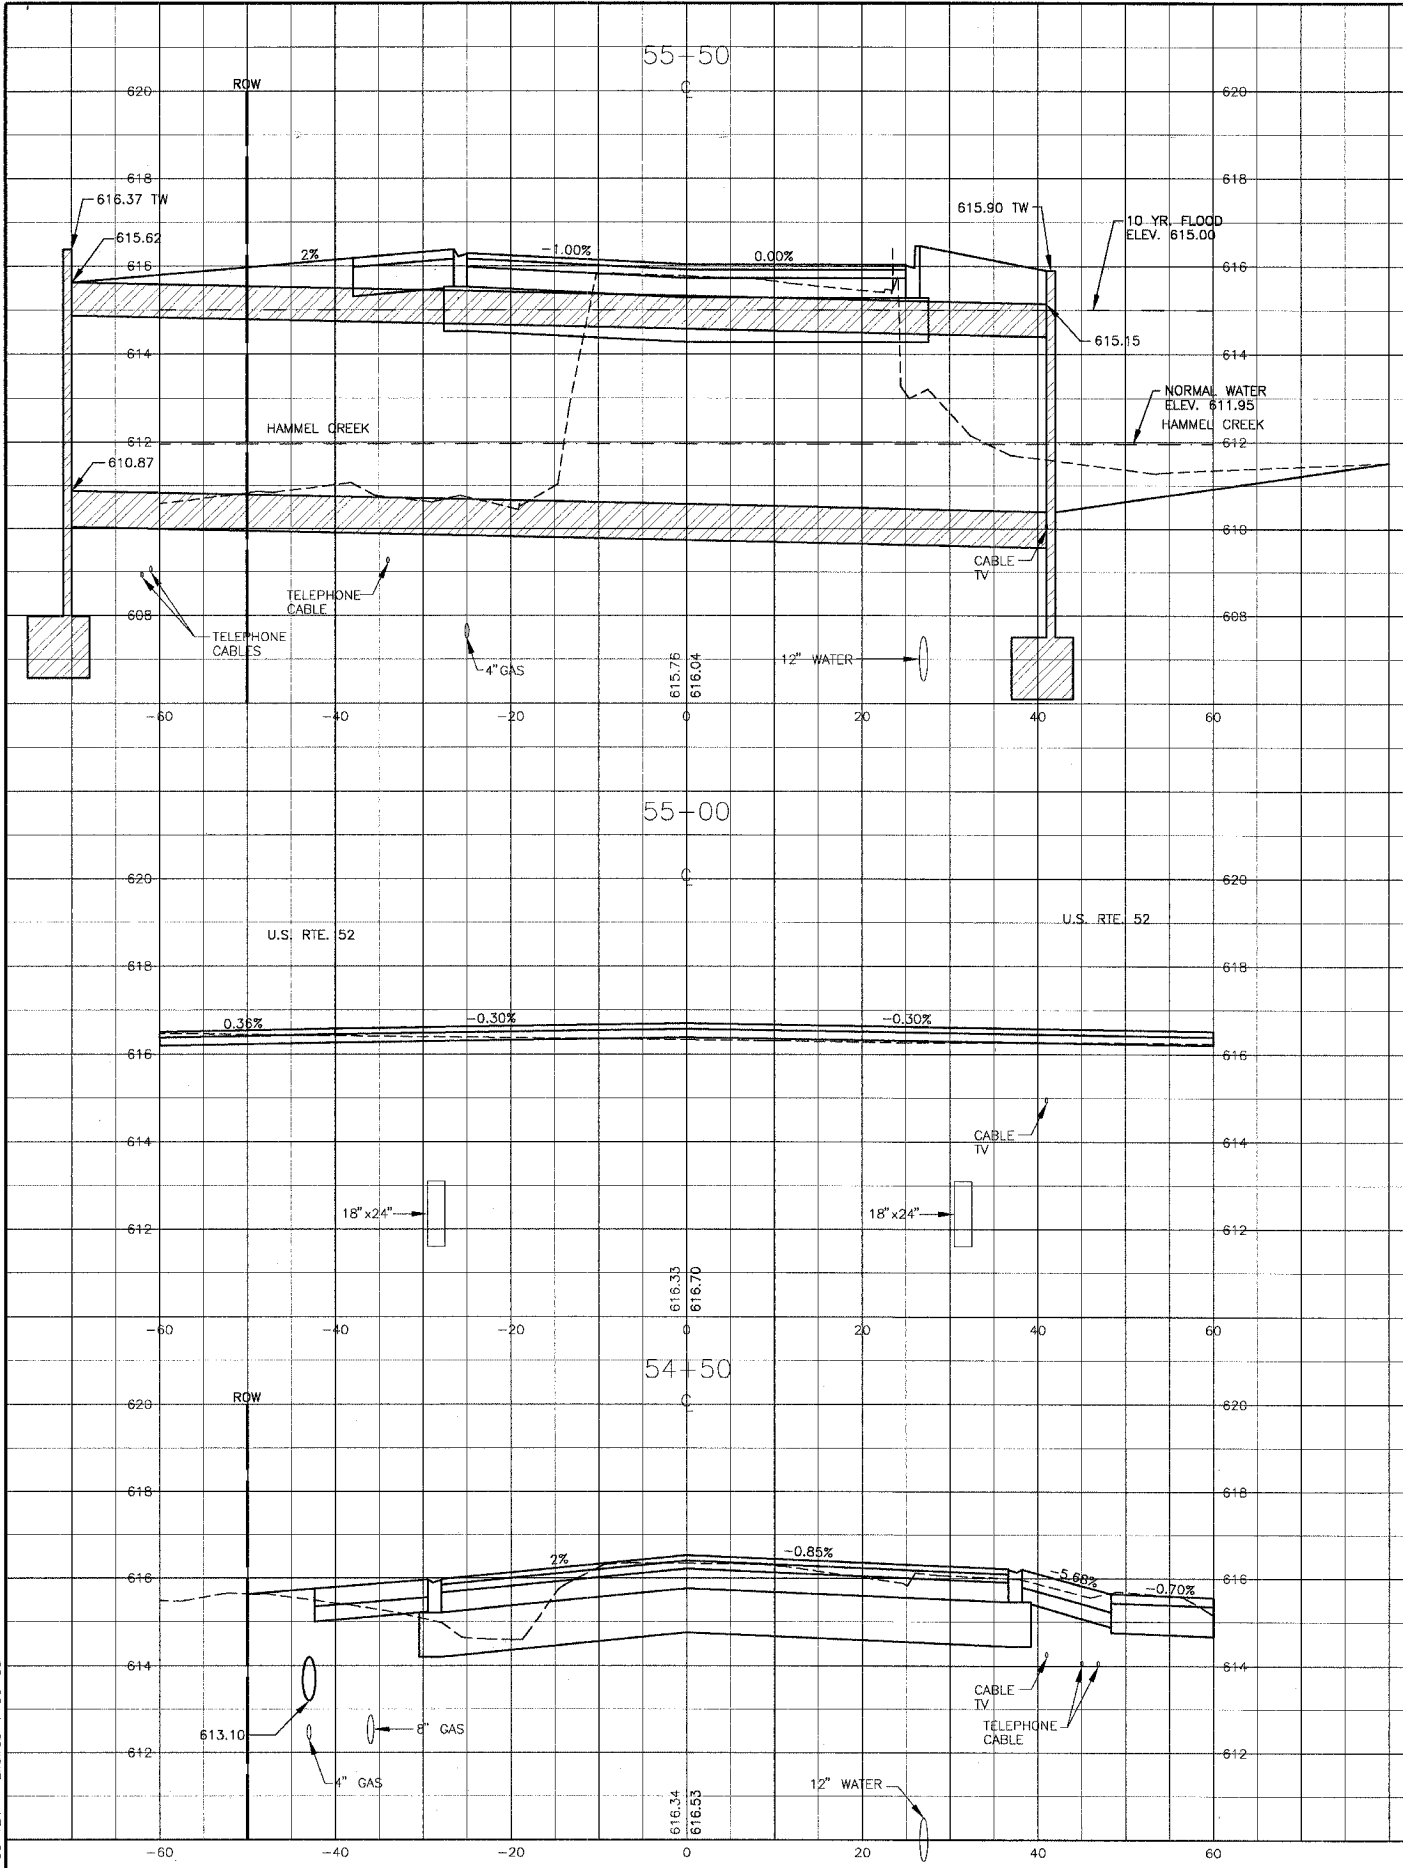

NOTE:
 DATUM CORRELATION:
 BAXTER & WOODMAN, INC. SURVEY DATA SHOULD BE
 ADJUSTED BY -0.12' TO MATCH FEMA REFERENCE MARK DATUM

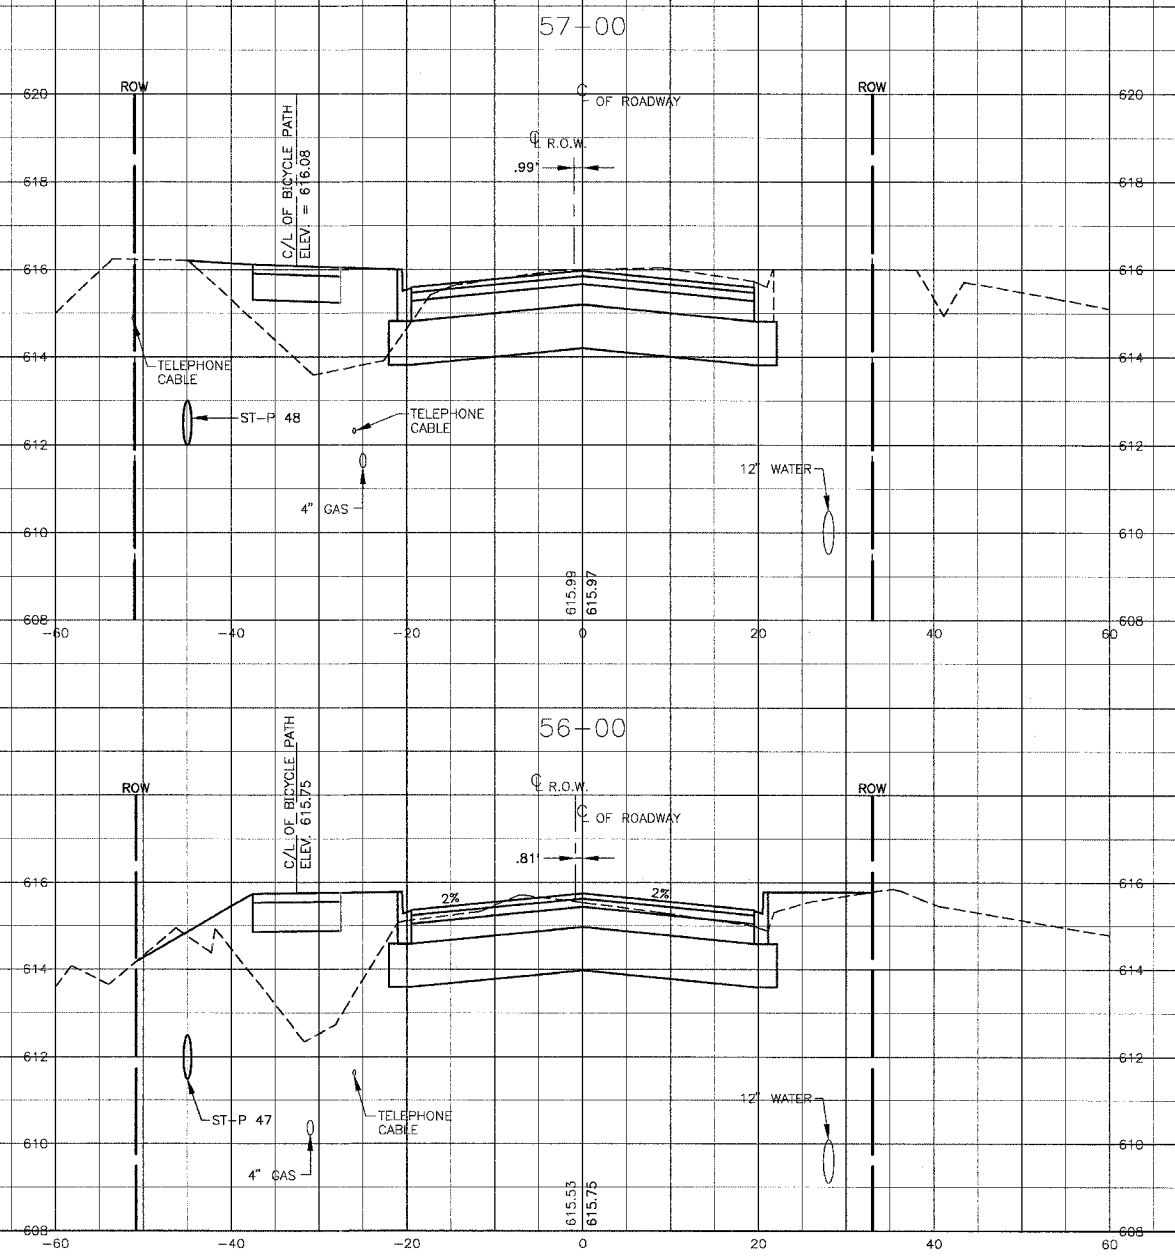

D:\SHRWD\010665\DWG\10665-XSEC.dwg
 Plotted: 12-17-04 @ 10:06am By: 231.kbb
 Copyright © 2004, By Baxter & Woodman, Inc.
 State of Illinois - Professional Design Firm
 License No. - 184-001121 - Expires 4-30-05

CONSULTANTS	REV. NO.	DATE	DESCRIPTION
	1	12-21-04	PER I.D.O.T. REVIEW

DRAWING FILE: _____ PLOTTED BY: _____

BAXTER & WOODMAN
 Consulting Engineers

Baxter & Woodman
 Crystal Lake, Illinois 815.459.1260
 Burlington, Wisconsin 262.763.7834
 Mokena, Illinois 708.478.2090
 DeKalb, Illinois 815.787.3111
 Graylake, Illinois 847.223.5088
 Rockford, Illinois 815.489.1551

VILLAGE OF SHOREWOOD, ILLINOIS
U.S. ROUTE 52 IMPROVEMENTS

CROSS SECTIONS
RIVER ROAD
STA. 54+50 TO STA. 57+00

DESIGNED BY	SCALE VERT: 1"=2'
LDH	HORIZ: 1"=10'
DRAWN BY	PROJECT NO: 010665
UKG	SHEET NO.
CHECKED BY	
LDH	
DATE	
10-05-04	