


F.A.P. ROUTE NO.	SECTION	COUNTY	TOTAL SHEETS	SHEET NO.
0607	01-00014-00-PP	WILL	85	85
STA.	TO STA.		FED. ROAD DIST. NO.	
			ILLINOIS	
CONTRACT NO. 83786			FED. AID PROJECT CMF-0607 (070)	

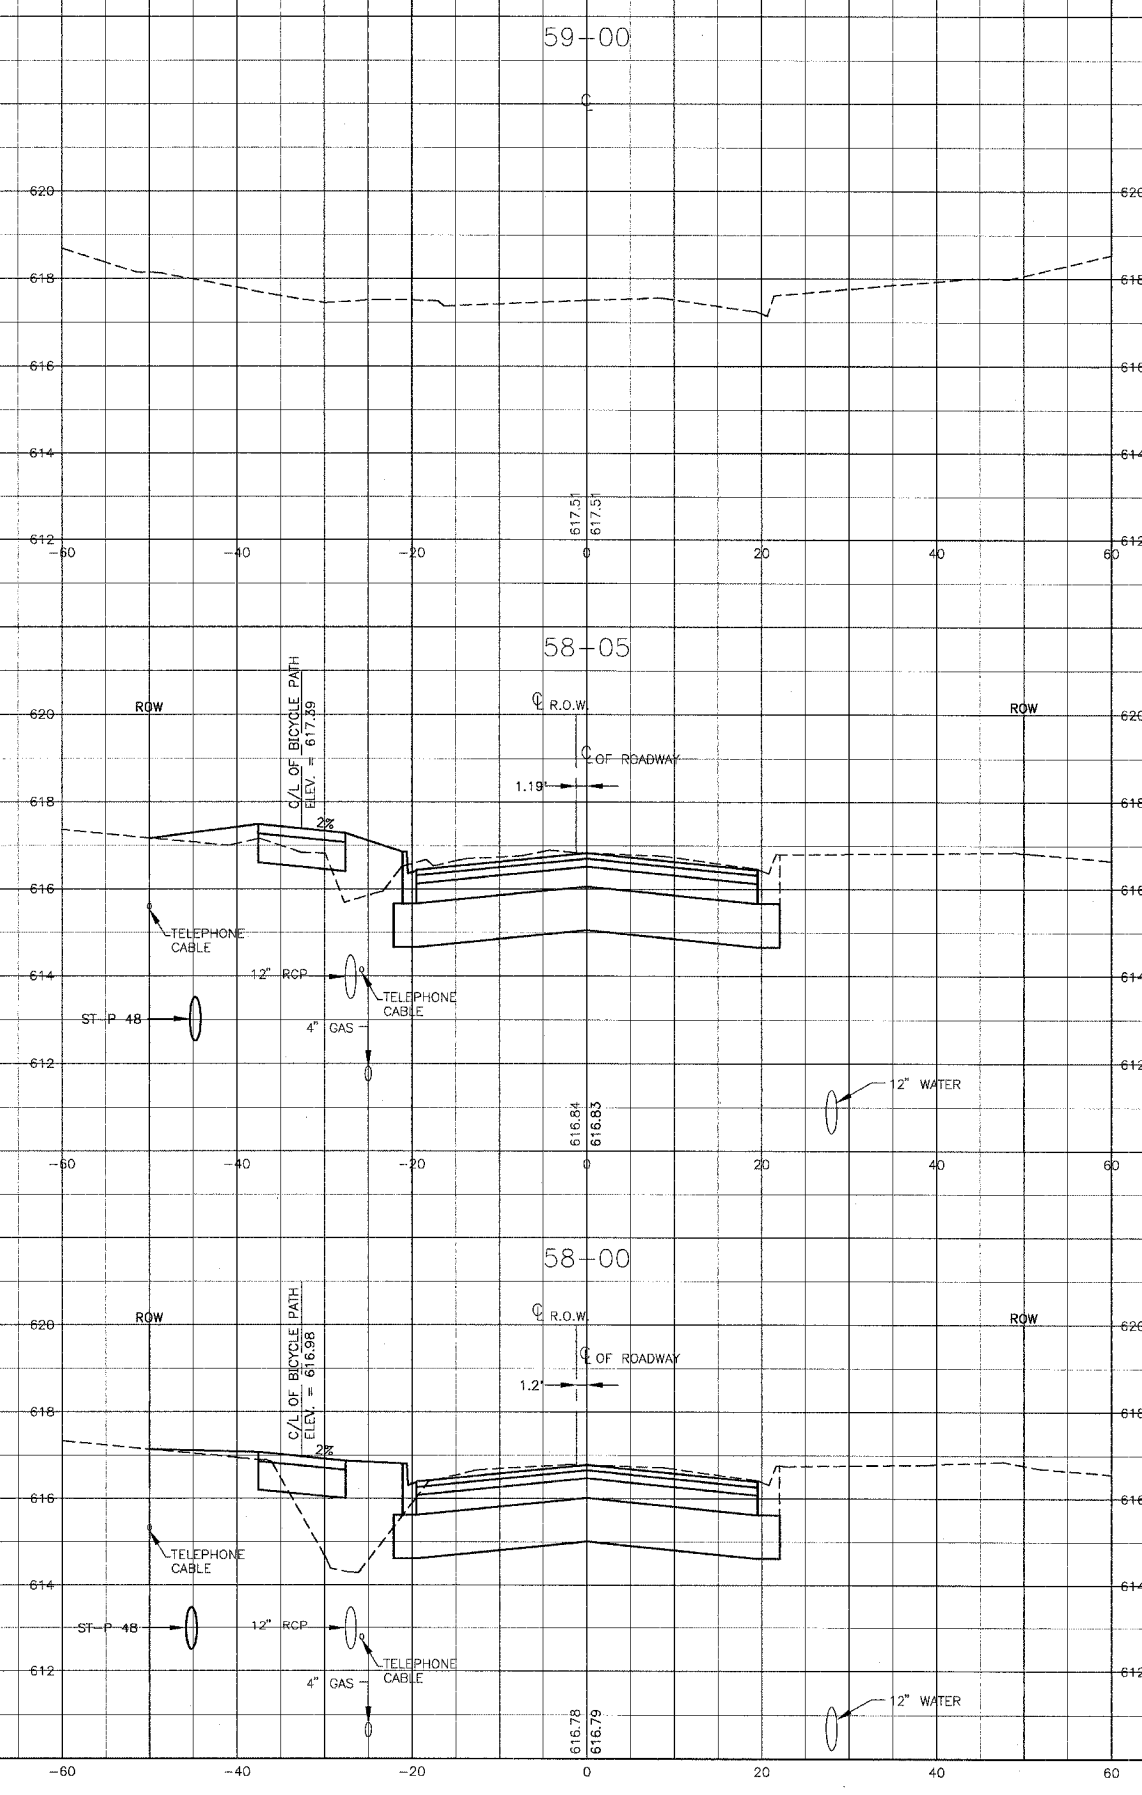

NOTE:
 DATUM CORRELATION:
 BAKTER & WOODMAN, INC. SURVEY DATA SHOULD BE
 ADJUSTED BY -0.12' TO MATCH FEMA REFERENCE MARK DATUM

I:\SHRWAY\010665\DWG\10665-1SEC.dwg
 Plotted 12-21-04 @ 10:17am by 331
 Copyright © 2004 by Baker & Woodman, Inc.
 State of Illinois - Professional Design Firm
 License No. - 184-001121 - Expires 4-30-05

CONSULTANTS	REV. NO.	DATE	DESCRIPTION
	1	12-21-04	PER I.D.O.T. REVIEW
DRAWING FILE: _____ PLOTTED BY: _____			



Baxter & Woodman
 Crystal Lake, Illinois 815.459.1260
 Burlington, Wisconsin 262.763.7834
 Mokena, Illinois 708.479.2090
 DeKalb, Illinois 815.787.3111
 Grayslake, Illinois 847.223.5088
 Rockford, Illinois 815.489.1551

VILLAGE OF SHOREWOOD, ILLINOIS
U.S. ROUTE 52 IMPROVEMENTS

CROSS SECTIONS
RIVER ROAD
STA. 58+00 TO STA. 59+00

DESIGNED BY LDH	SCALE VERT: 1"=2'
DRAWN BY UKB	HORIZ: 1"=10'
CHECKED BY LDH	PROJECT NO. 010665
DATE 10-05-04	SHEET NO. 85 OF 85