



F.A.P. ROUTE NO.	SECTION	COUNTY	TOTAL SHEETS	SHEET NO.
0607	01-00014-00-FP	WILL	85	75
STA.	TO STA.	FED. ROAD DIST. NO.	ILLINOIS	FED AID PROJECT CMF-0607 (070)
				CONTRACT NO. 83786

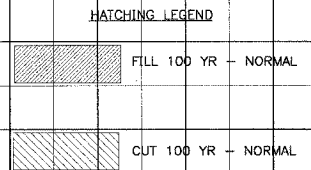

NOTE:  
 DATUM CORRELATION:  
 BAXTER & WOODMAN, INC. SURVEY DATA SHOULD BE  
 ADJUSTED BY -0.12' TO MATCH FEMA REFERENCE MARK DATUM.

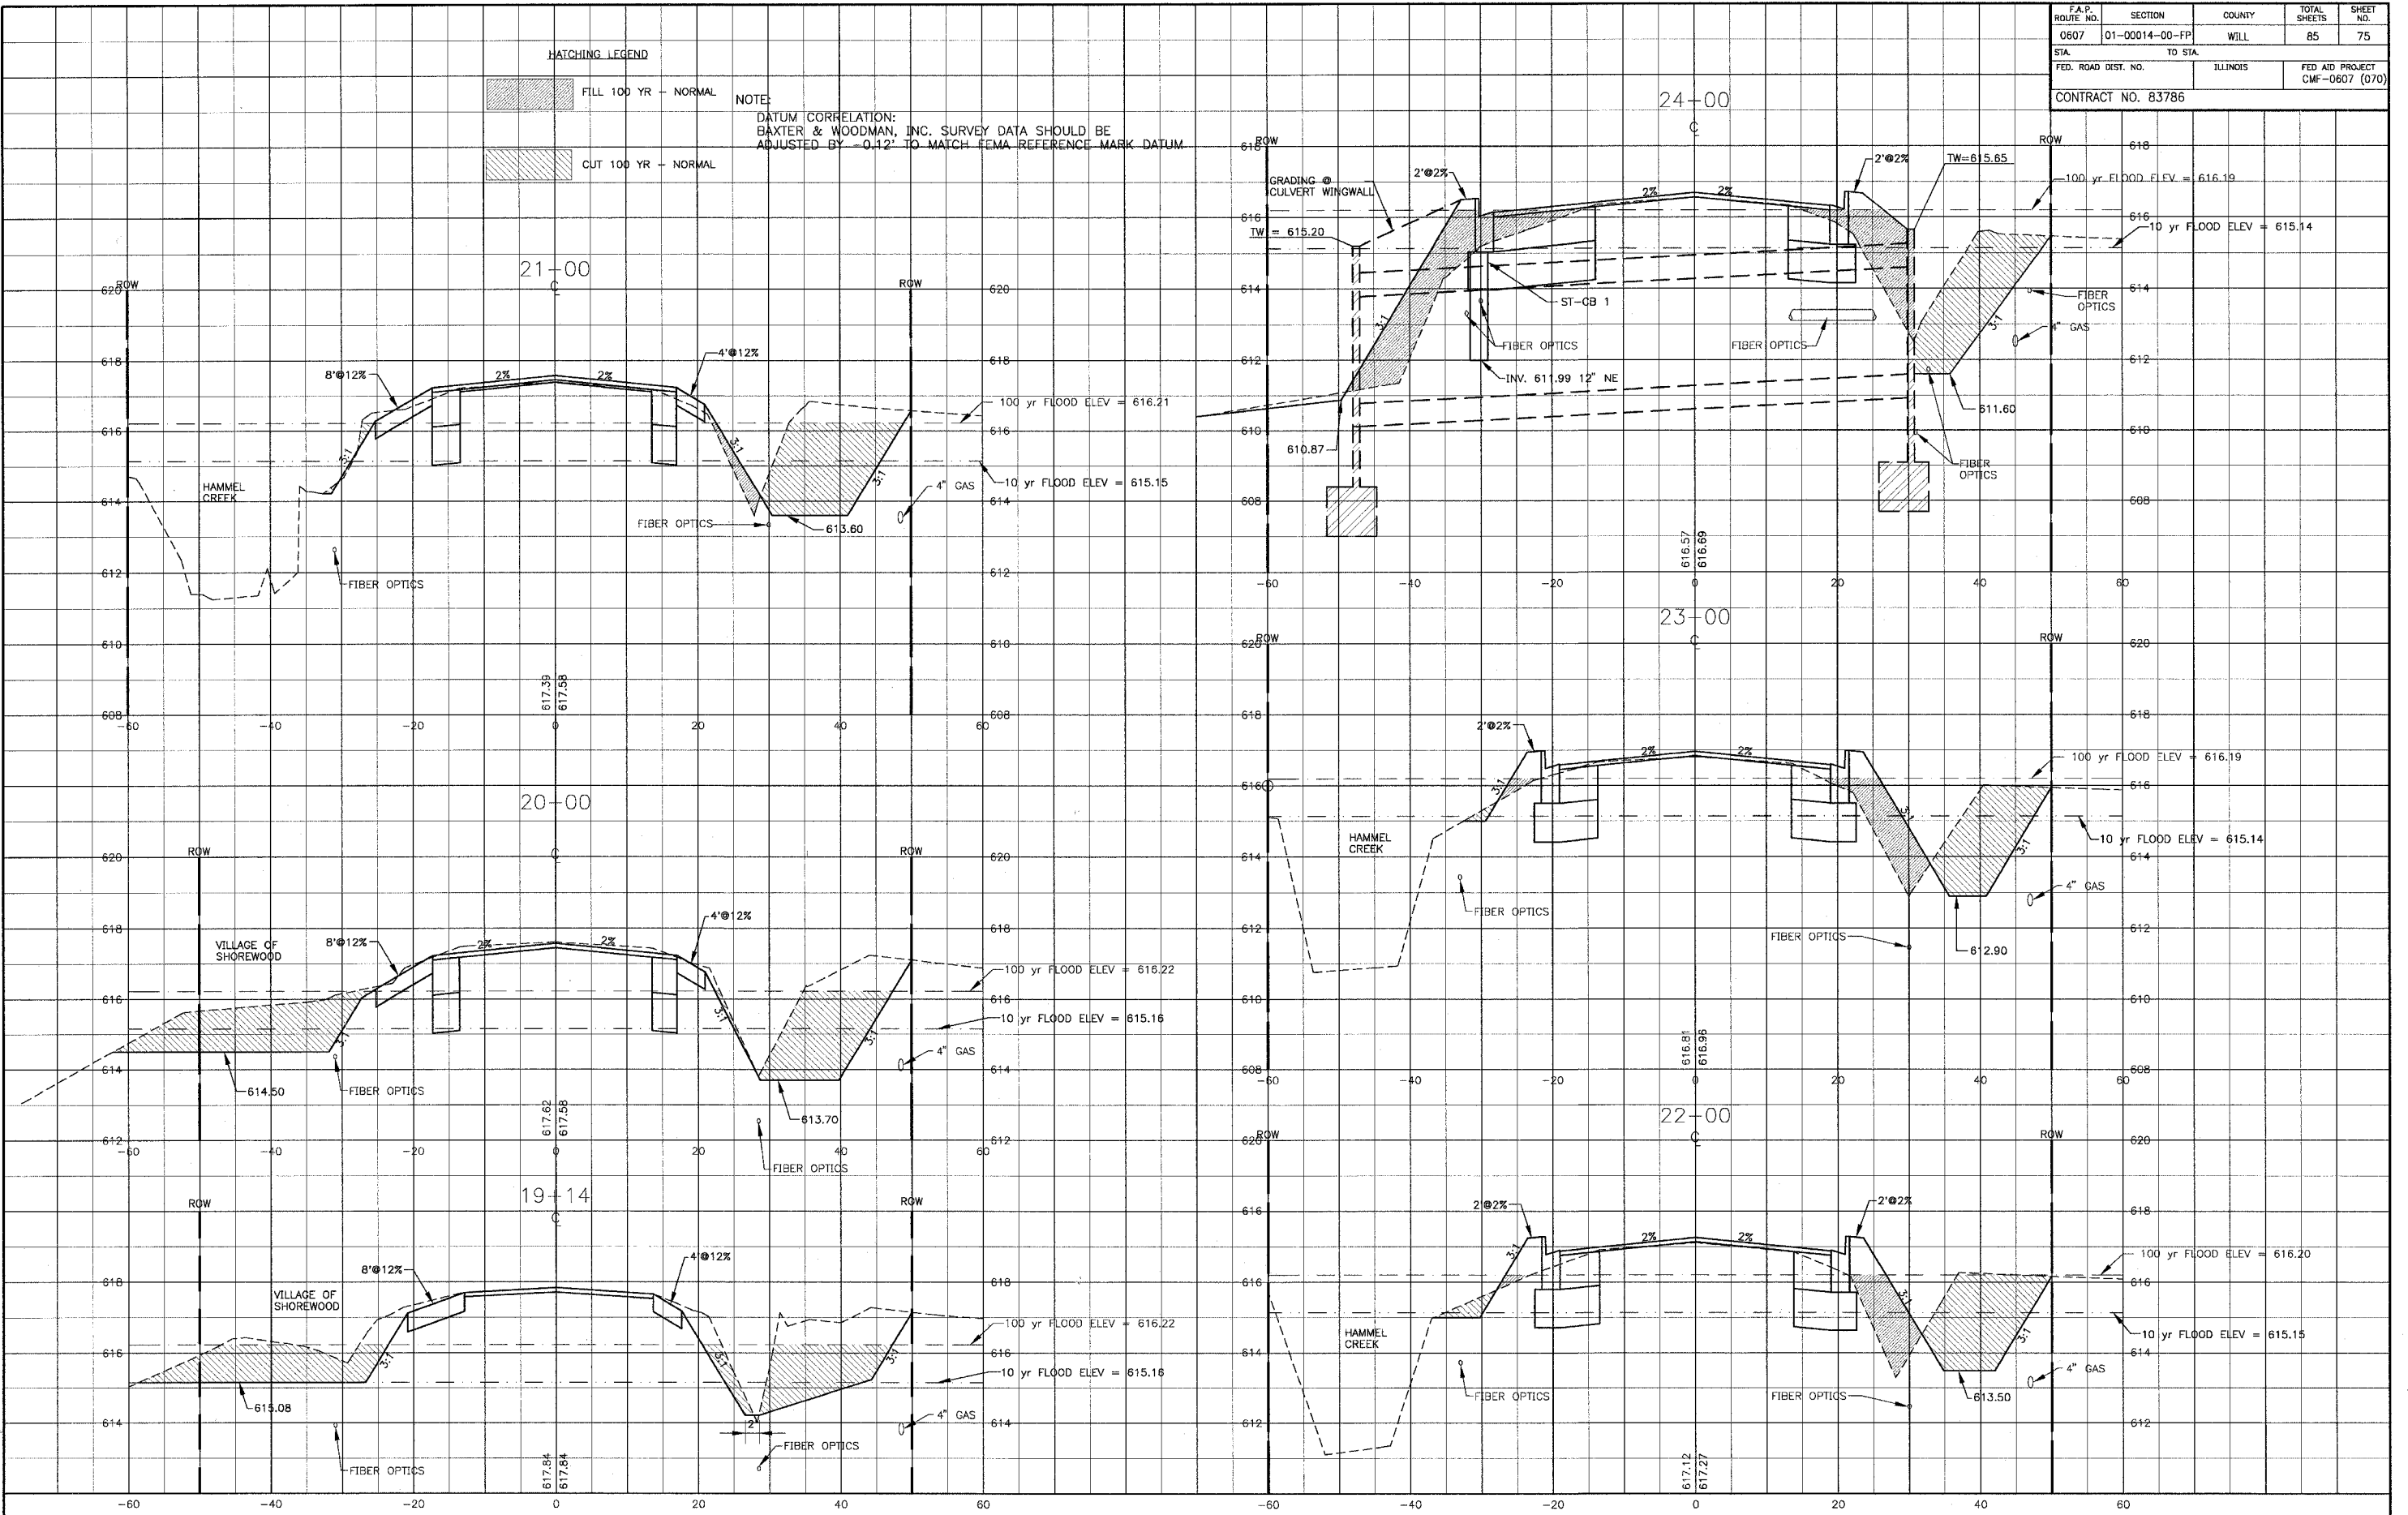

MA:SHRPW010665.DWG\10665-XSEC.dwg  
 Plotted: 3-08-05 @ 11:51am By: 382pmp  
 Copyright © 2004, By Baxter & Woodman, Inc.  
 State of Illinois - Professional Design Firm  
 License No. - 184-001121 - Expires 4-30-05

CONSULTANTS	REV. NO.	DATE	DESCRIPTION
	1	12-21-04	PER I.D.O.T. REVIEW
	2	2-4-05	PER I.D.O.T. REVIEW
	3	4-5-05	

DRAWING FILE: PLOTTED BY:

**BAXTER & WOODMAN**  
 Consulting Engineers

*Baxter & Woodman*  
 Crystal Lake, Illinois 815.459.1260  
 Burlington, Wisconsin 262.763.7834  
 Mokena, Illinois 708.478.2090  
 DeKalb, Illinois 815.787.3111  
 Grayslake, Illinois 847.223.5088  
 Rockford, Illinois 815.489.1651

**VILLAGE OF SHOREWOOD, ILLINOIS**  
**U.S. ROUTE 52 IMPROVEMENTS**

**CROSS SECTIONS**  
**U.S. ROUTE 52**  
**STA. 19+14 TO STA. 24+00**

DESIGNED BY	LDH	SCALE VERT: 1"=2'
DRAWN BY	UKB	HORIZ: 1"=10'
CHECKED BY	LDH	PROJECT NO. 010665
DATE	10-05-04	SHEET NO.

Revised 4-5-05