


FAS RTE	SECTION	COUNTY	TOTAL SHEETS	SHEET NO.
TR 384	04-01119-00-BR 04-04126-00-BR	HENRY	13	4
F.H.W.A. REG.	ILLINOIS	PROJECT	BR-OS-073(49)	

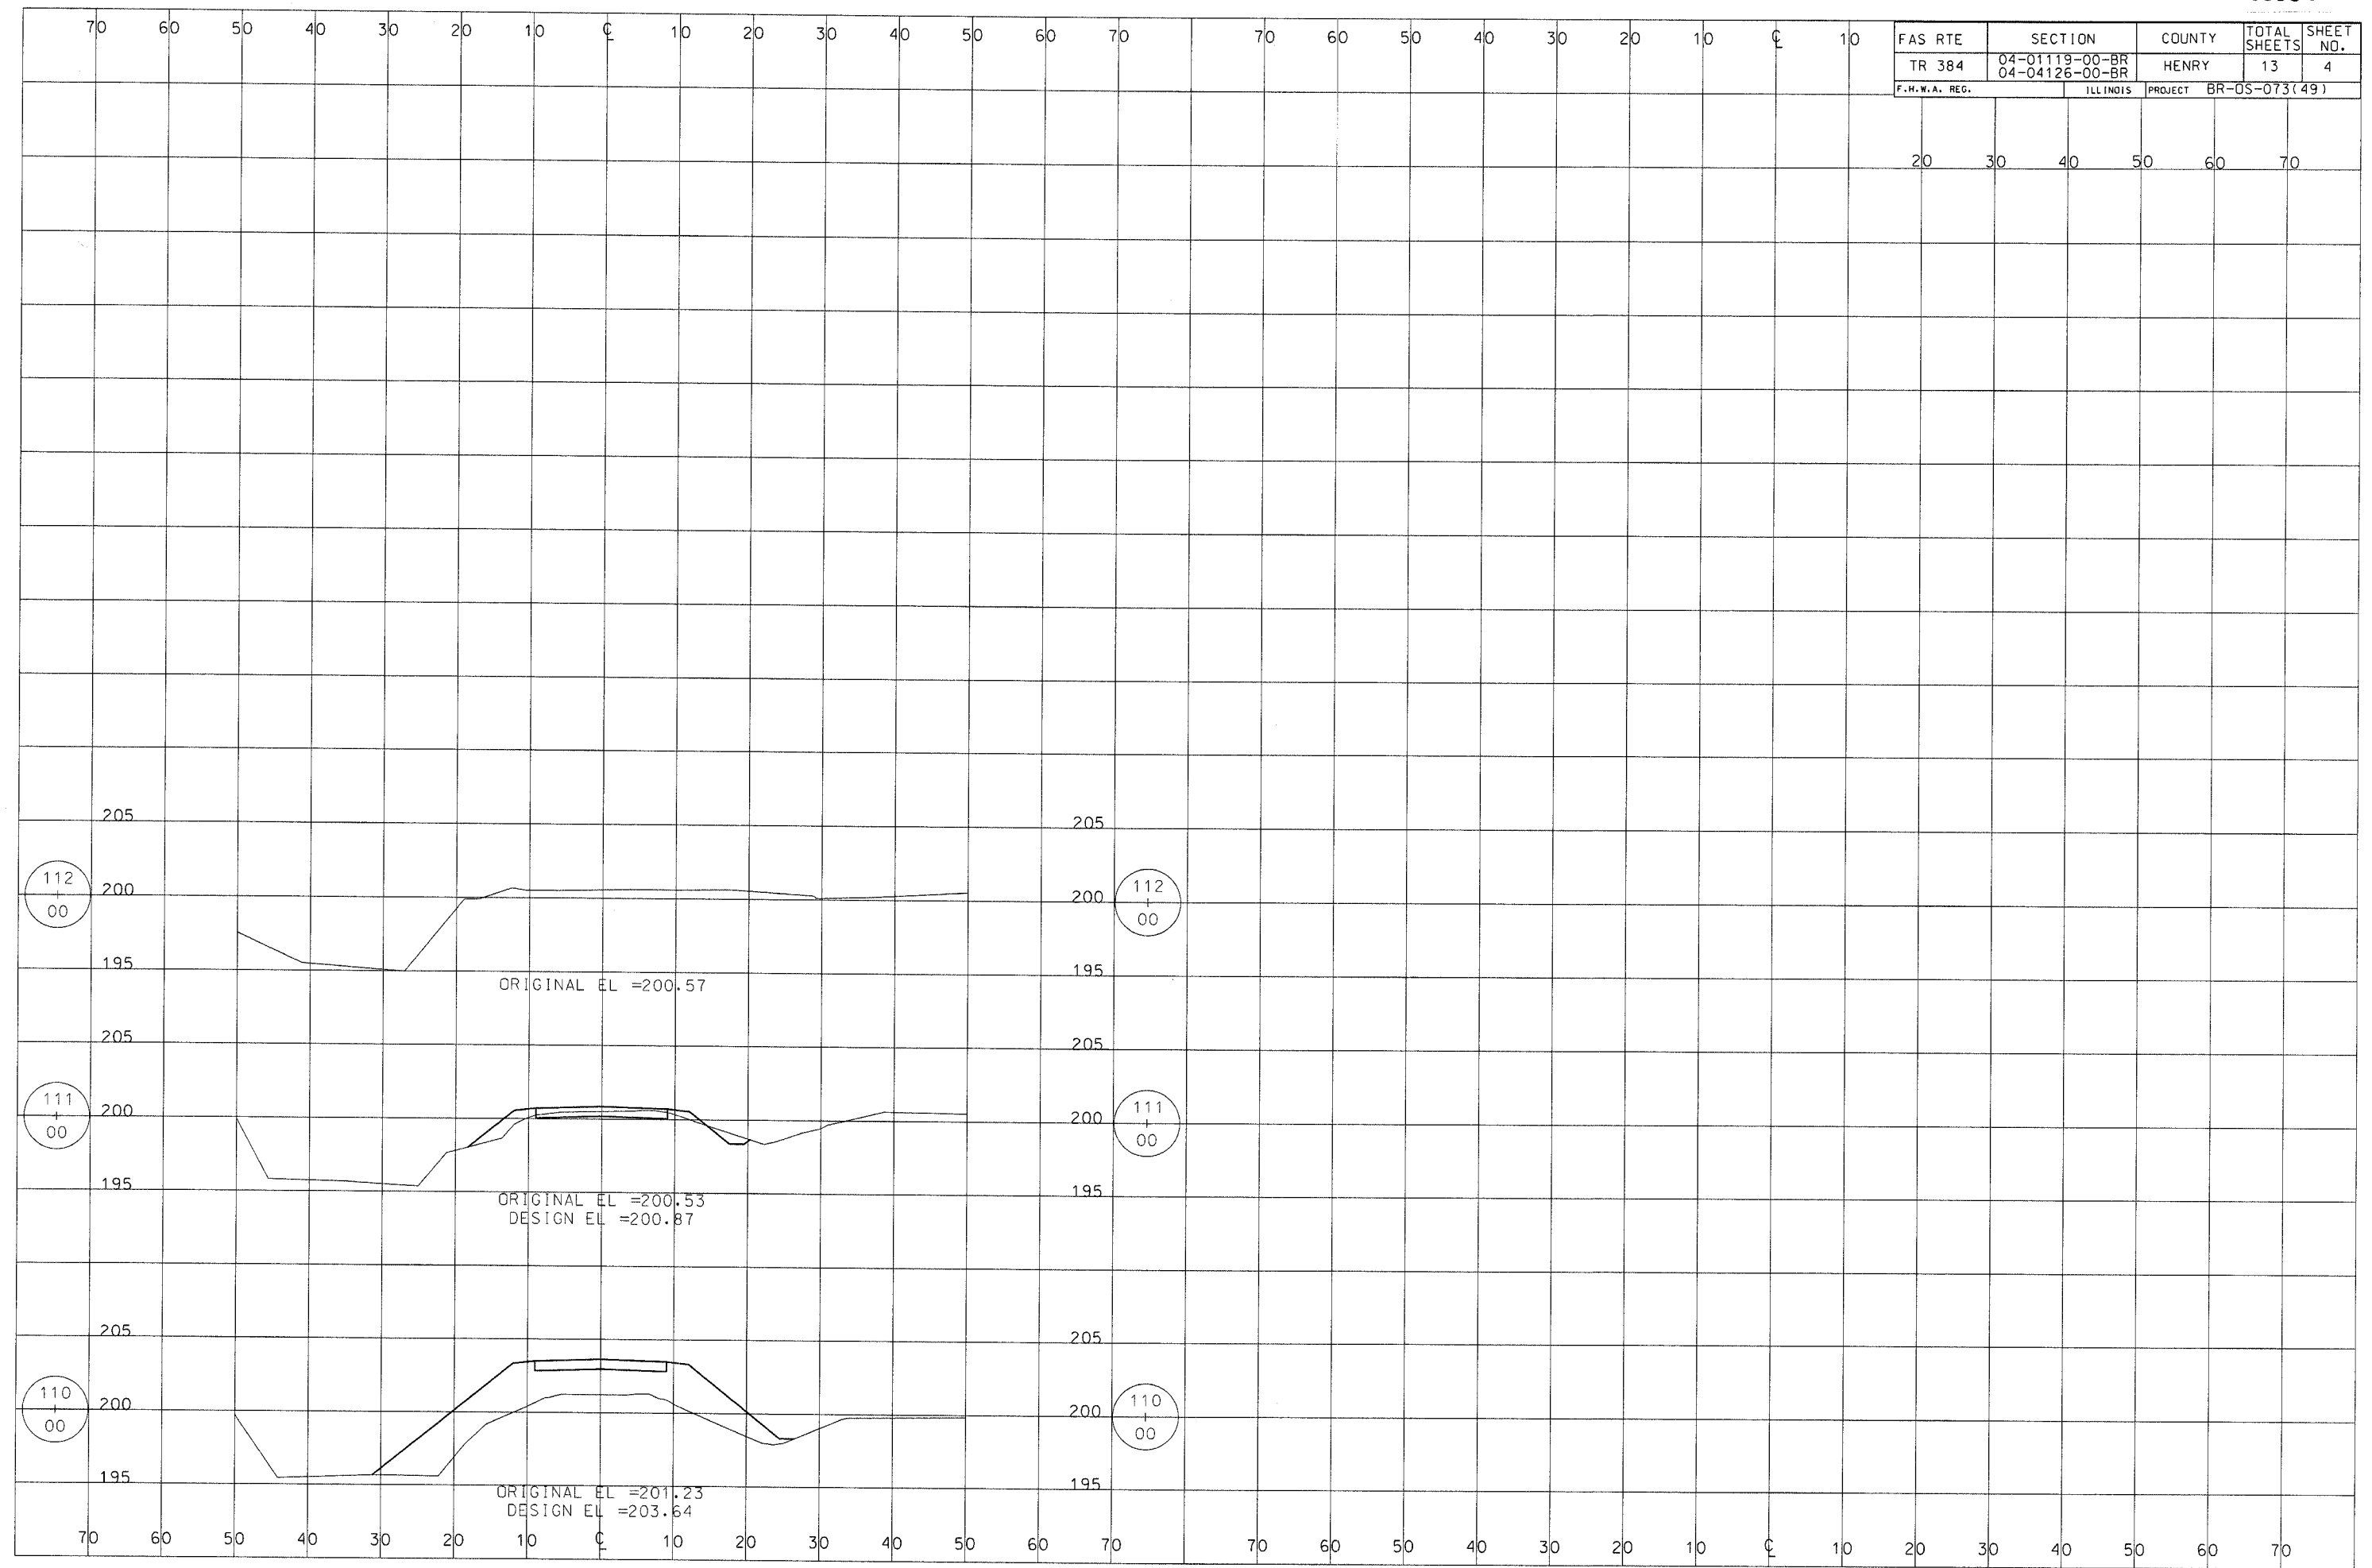

205 205
200 200
195 195
205 205
200 200
195 195
205 205
200 200
195 195

112
00

111
00

110
00

ORIGINAL EL =200.57

ORIGINAL EL =200.53
DESIGN EL =200.87

ORIGINAL EL =201.23
DESIGN EL =203.64

70 60 50 40 30 20 10 0 10 20 30 40 50 60 70

70 60 50 40 30 20 10 0 10 20 30 40 50 60 70