


T 31 N, R 7 E, 3rd PM

ROUTE NO.	SECTION	COUNTY	TOWNSHIP	RANGE
FAS 292 (CH 49)	*	GRUNDY	17	4
FED. ROAD DIST. NO. 7	ILLINOIS	PROJECT	BRS-292(101)	
*03-00127-00-BR			CONTRACT #87282	

- 1 ROAD CLOSED  
1 MILES AHEAD  
LOCAL TRAFFIC ONLY      ROAD CLOSED  
1 MILES AHEAD  
LOCAL TRAFFIC ONLY  
R11-3
- 2 ROAD  
CLOSED  
AHEAD      ROAD CLOSED  
AHEAD  
W20-3
- 3 ROAD  
CLOSED  
500 FT      ROAD CLOSED  
500 FT  
W20-3
- 4        TYPE III BARRICADES

SEE STANDARD BLR 21  
AND SPECIAL PROVISIONS

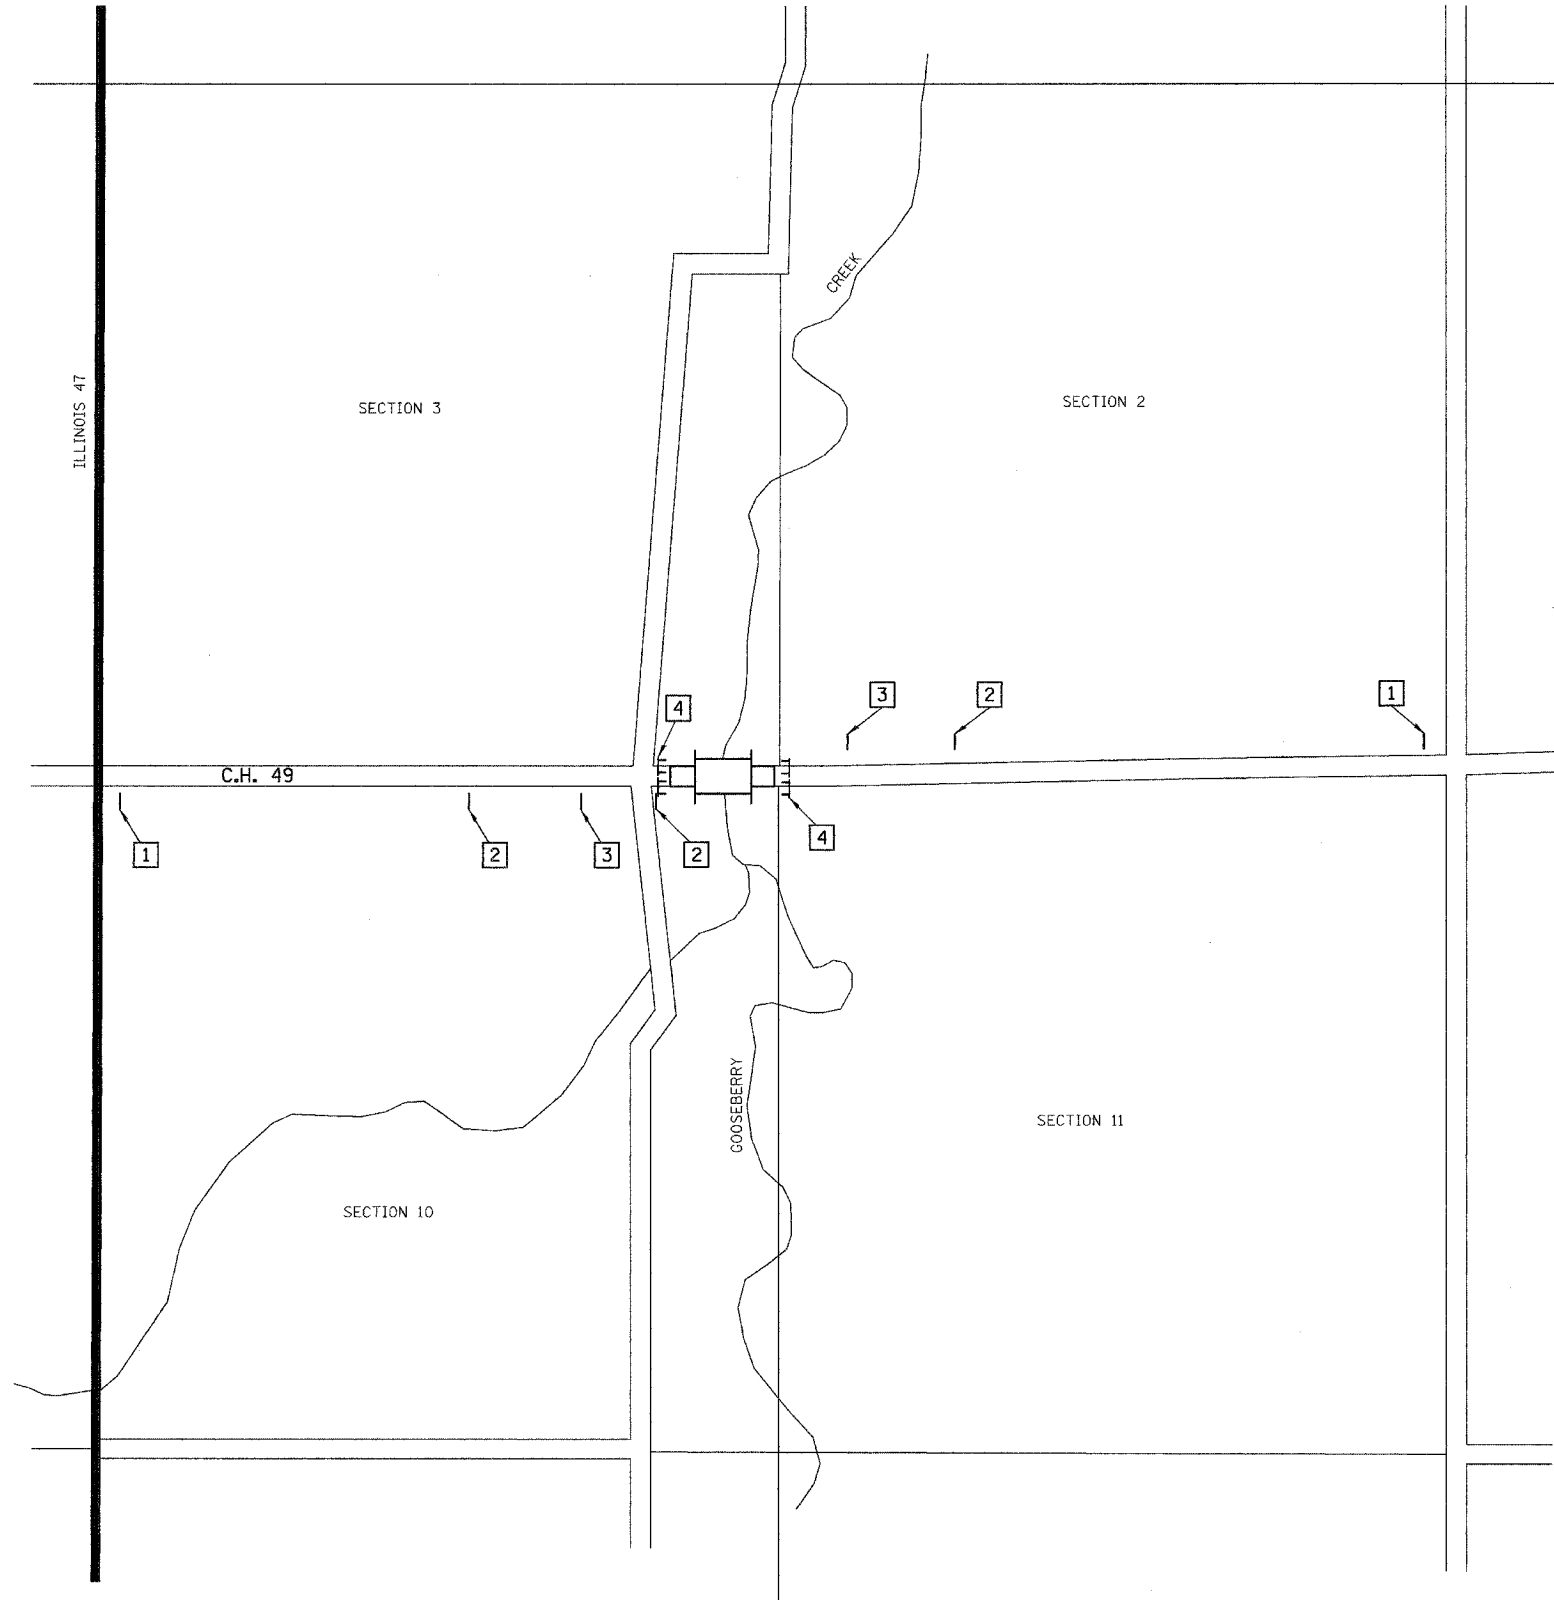

T 31 N, R 7 E, 3rd PM

TRAFFIC CONTROL PLAN  
F.A.S. 292 (C.H. 49) OVER GOOSEBERRY CREEK  
SECTION 03-00127-00-BR  
GRUNDY COUNTY