


•• BITUMINOUS SURFACE REMOVAL SHALL BE AS LOCATED IN THE PLANS AND AS DIRECTED BY THE ENGINEER. MILLED AREAS SHALL HAVE A MINIMUM DEPTH OF 3" AT THE GUTTER FLAG AND CROSS SLOPE SHALL BE AS SHOWN IN THE PLANS.

PREVIOUSLY CONSTRUCTED AS SEC. 30 C.S.

PROPOSED TYPICAL SECTION - GRANT STREET

STA. 3+08.00 TO 6+50.00
 (EXCEPT INTERSECTIONS AND TRANSITIONS)
 NOT TO SCALE

- ① EXISTING CRUSHED STONE BASE COURSE, 7"
- ② EXISTING BITUMINOUS SURFACE, 2"
- ③ EXISTING BITUMINOUS SURFACE OVERLAY, 3"
- ④ EXISTING CONCRETE CURB & GUTTER (TO BE REMOVED) (LEFT SIDE)
- ⑤ EXISTING CONCRETE SIDEWALK (TO REMAIN)
- ⑥ PROPOSED P.C.C. BASE COURSE 9" (BOTH SIDES)
- ⑦ PROPOSED PAVEMENT REMOVAL (BOTH SIDES)
- ⑧ PROPOSED SUBBASE GRANULAR MATERIAL, TYPE B, 4" (BOTH SIDES)
- ⑨ PROPOSED COMB. CONCRETE CURB AND GUTTER, TYPE B-6.18 (BOTH SIDES)
- ⑩ PROPOSED AREA REFLECTIVE CRACK CONTROL TREATMENT
- ⑪ PROPOSED POLYMERIZED BIT., CONC. BINDER CSE., SUPERPAVE, IL-19.0, N50, 2 1/4"
- ⑫ PROPOSED POLYMERIZED BIT., CONC. SURF. CSE., SUPERPAVE, MIX "D", N50, 1 1/2"
- ⑬ PROPOSED P.C. CONCRETE SIDEWALK, 5 INCH
- ⑭ PROPOSED #4 TIE BAR @ 30" O.C. TYP.
- ⑮ PROPOSED BITUMINOUS SURFACE REMOVAL (VARIABLE DEPTH)

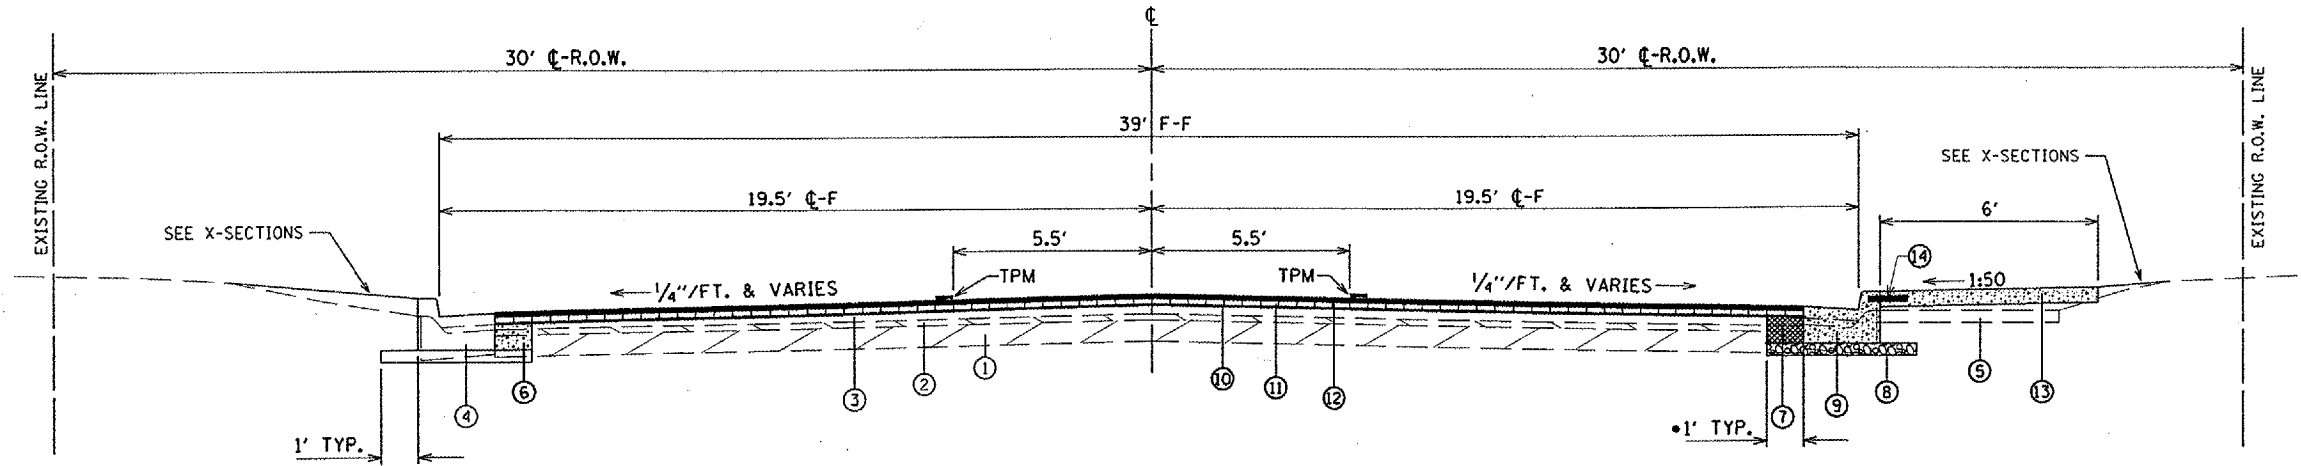


PREVIOUSLY CONSTRUCTED AS SEC. 30 C.S.

PROPOSED TYPICAL SECTION - GRANT STREET

STA. 1+00.00 TO 3+08.00
 (EXCEPT INTERSECTIONS AND TRANSITIONS)
 NOT TO SCALE

- ① EXISTING CRUSHED STONE BASE COURSE, 7"
- ② EXISTING BITUMINOUS SURFACE, 2"
- ③ EXISTING BITUMINOUS SURFACE OVERLAY, 3"
- ④ EXISTING CONCRETE CURB & GUTTER (TO BE REMOVED) (BOTH SIDES)
- ⑤ EXISTING CONCRETE SIDEWALK (TO BE REMOVED)
- ⑥ PROPOSED P.C.C. BASE COURSE 9" (BOTH SIDES)
- ⑦ PROPOSED PAVEMENT REMOVAL (BOTH SIDES)
- ⑧ PROPOSED SUBBASE GRANULAR MATERIAL, TYPE B, 4" (BOTH SIDES)
- ⑨ PROPOSED COMB. CONCRETE CURB AND GUTTER, TYPE B-6.18 (BOTH SIDES)
- ⑩ PROPOSED AREA REFLECTIVE CRACK CONTROL TREATMENT
- ⑪ PROPOSED POLYMERIZED BIT., CONC. BINDER CSE., SUPERPAVE, IL-19.0, N50, 2 1/4"
- ⑫ PROPOSED POLYMERIZED BIT., CONC. SURF. CSE., SUPERPAVE, MIX "D", N50, 1 1/2"
- ⑬ PROPOSED P.C. CONCRETE SIDEWALK, 5 INCH
- ⑭ PROPOSED #4 TIE BAR @ 30" O.C. TYP.

• NOTE: UNLESS SHOWN OTHERWISE ON PLAN

DRAWN BY M.G.M.		TYPICAL SECTIONS EAST GRANT STREET IMPROVEMENTS	
CHECKED BY D.B.H.			
APPROVED BY W.J.S.			
DATE JANUARY, 2005			
REVISIONS		MACOMB, ILLINOIS	
DATE	BY	 Consulting Engineers / Land Surveyors 1970 West Lafayette Avenue Jacksonville, Illinois 62650 Phone : 217-245-4146 Fax : 217-245-4149 IL Design Firm Registration No. 184-000852	
FIELD BOOK	SCALE	JOB NO. 04e1466	SHEET 6 OF 66