


BM #1466-9; CHISELED "X", TOP S.E. FLANGE BOLT OF F. HYD. N.W. COR. GRANT ST. AND CANDY LANE, EL = 701.65

DATE: _____
 BY: _____
 CHECKED: _____
 DATE: _____
 NO. _____

DATE: _____
 BY: _____
 CHECKED: _____
 DATE: _____
 NO. _____

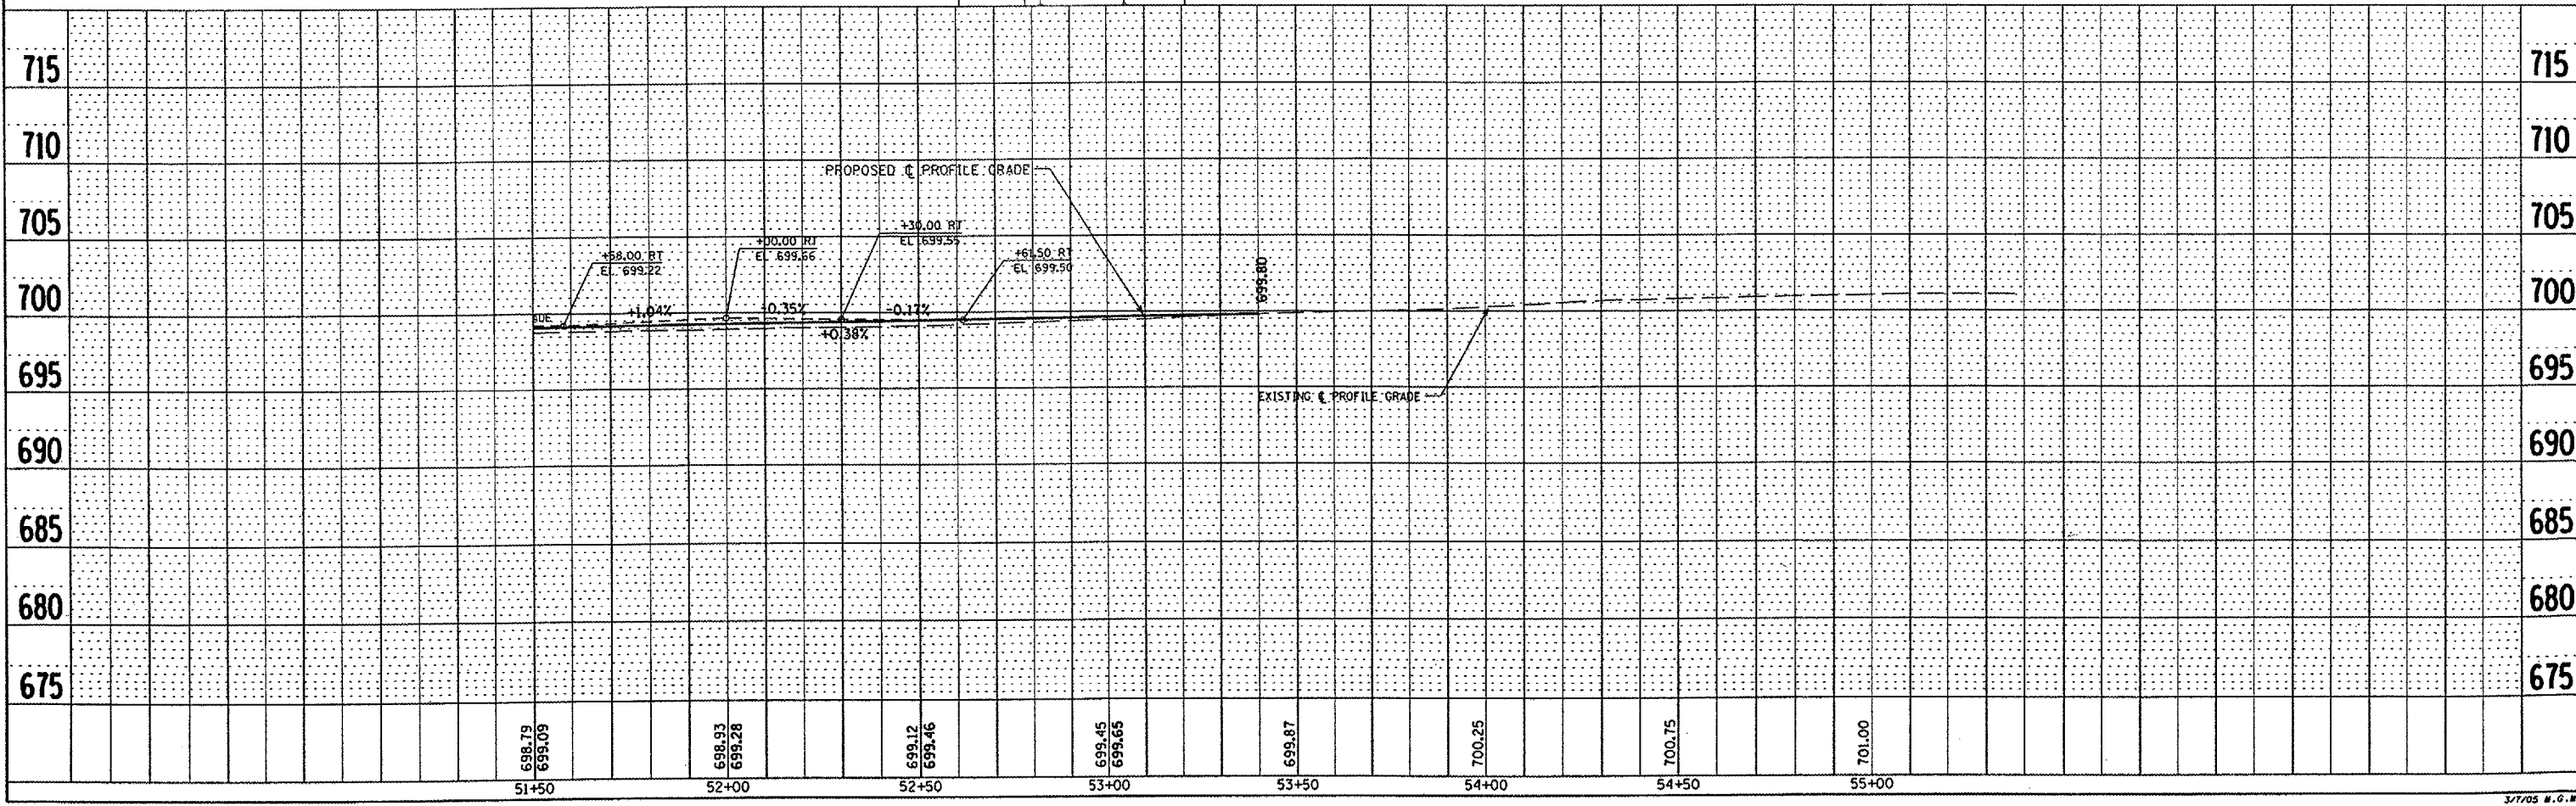

PLOT DATE: 3/1/2005
 FILE NAME: 04-00135-00-RS
 PLOT SCALE: 1"=40'
 REFERENCE: SHEET 23 OF 66