




CHISELED "+"
 P.O.T. STA. 0+00.00 EAST GRANT STREET

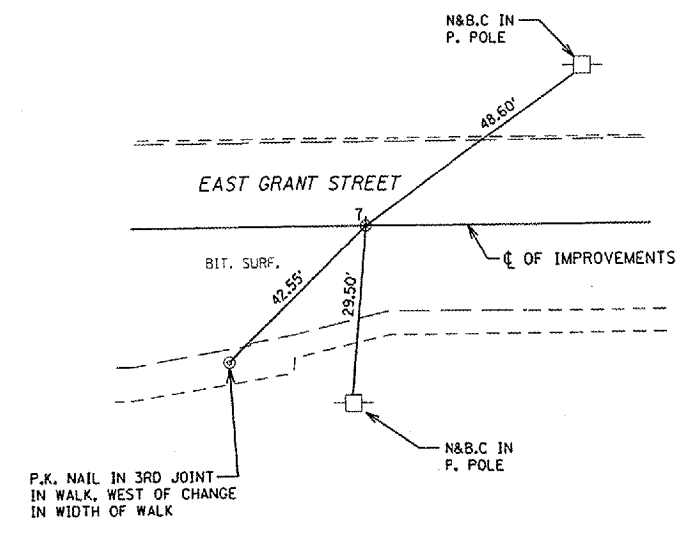


MAG NAIL & B.C.
 P.O.T. STA. 7+00.00 EAST GRANT STREET

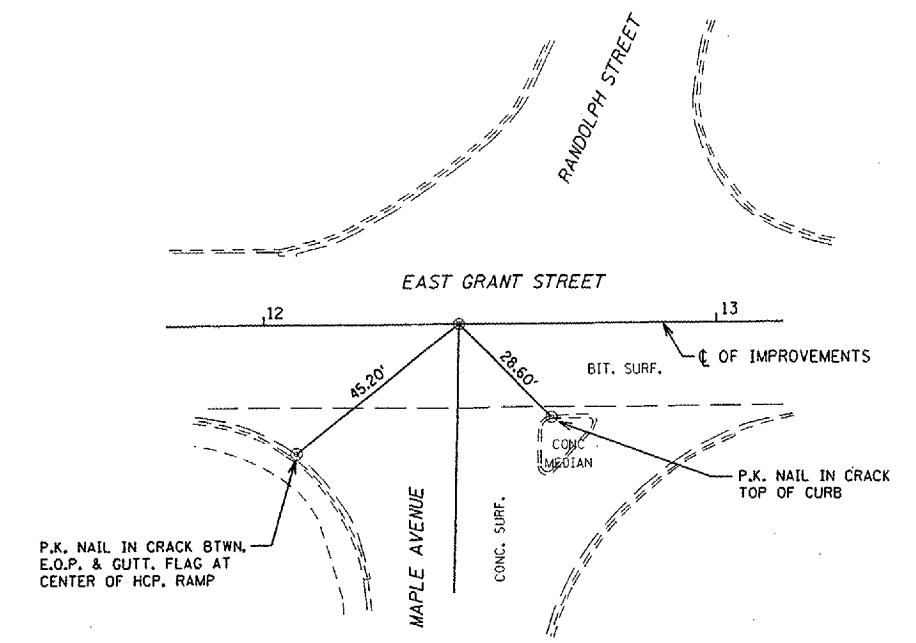


MAG NAIL & B.C.
 P.I. STA. 12+43.00 EAST GRANT STREET
 = STA. 302+00.00 MAPLE AVENUE

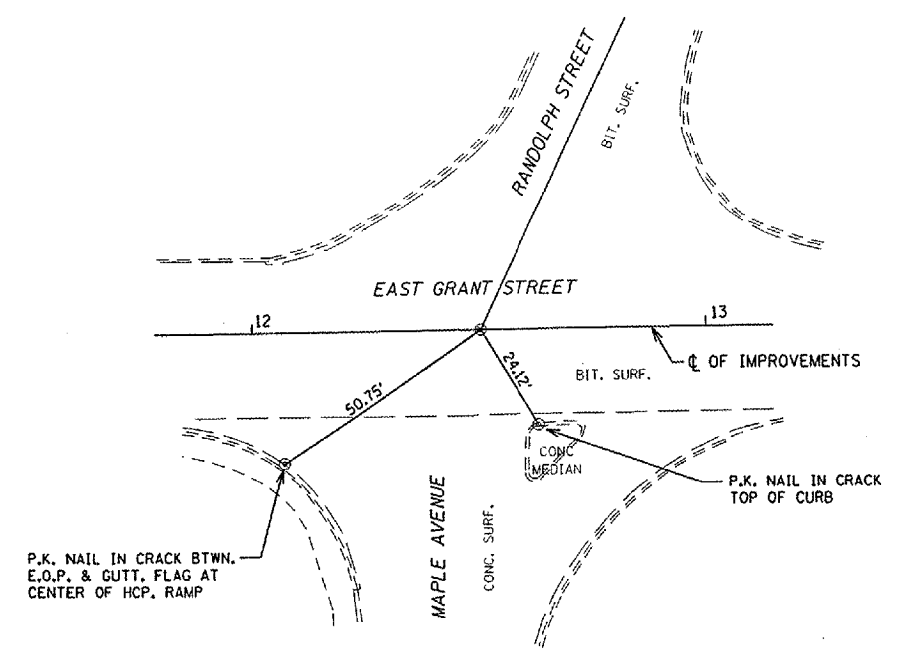


MAG NAIL & B.C.
 P.I. STA. 12+50.52 EAST GRANT STREET
 = STA. 400+00.00 RANDOLPH STREET

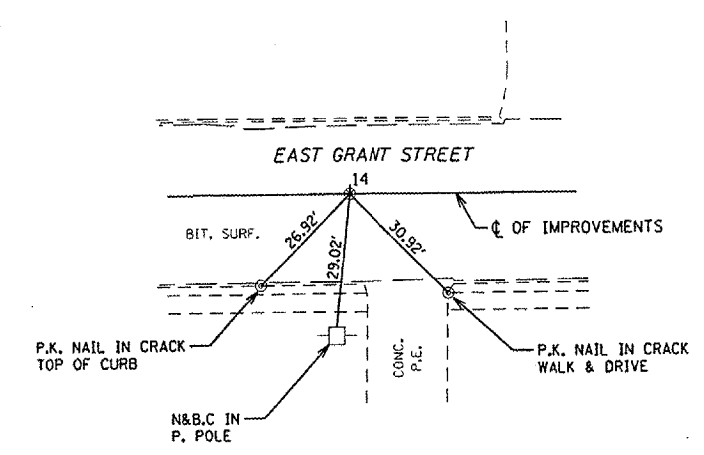

MAG NAIL & B.C.
 P.O.T. STA. 14+00.00 EAST GRANT STREET

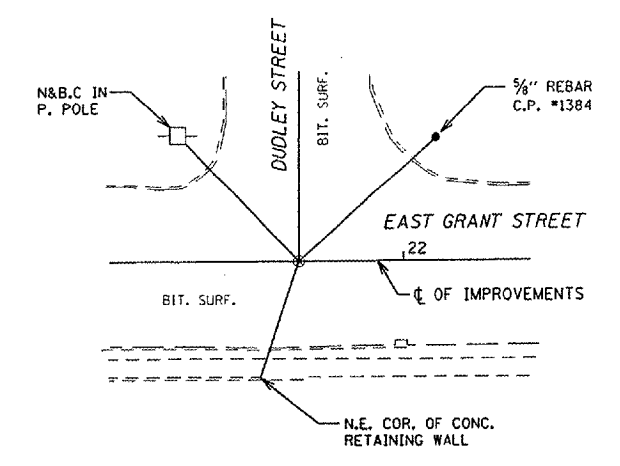

MAG NAIL & B.C.
 P.I. STA. 21+76.97 EAST GRANT STREET
 = STA. 500+00.00 DUDLEY STREET

DRAWN BY M.G.M.		HORIZONTAL CONTROL POINTS EAST GRANT STREET IMPROVEMENTS	
CHECKED BY D.B.H.			
APPROVED BY W.J.S.			
DATE JANUARY, 2005		MACOMB, ILLINOIS	
REVISIONS		 Consulting Engineers / Land Surveyors 1970 West Lafayette Avenue Jacksonville, Illinois 62650 Phone : 217-245-4148 Fax : 217-245-4149 IL Design Firm Registration No. 184-000852	
DATE	BY		
FIELD BOOK:	SCALE: N.T.S.	JOB NO. 04e1466	SHEET 24 OF 66