




SECTION VIEW
 DETAIL OF SANITARY SEWER REPLACEMENT
 STA 14+27.50 to STA 14+37.50

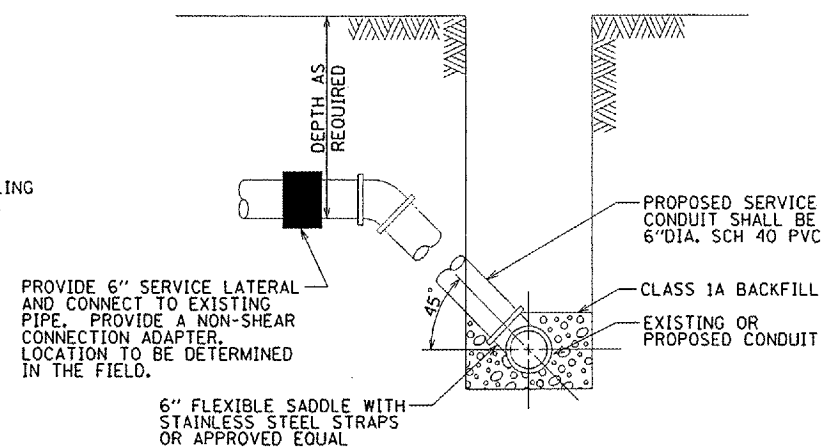


TYPICAL DETAIL OF CONNECTION
 TO EXISTING SERVICE LATERAL
 STA 14+33±

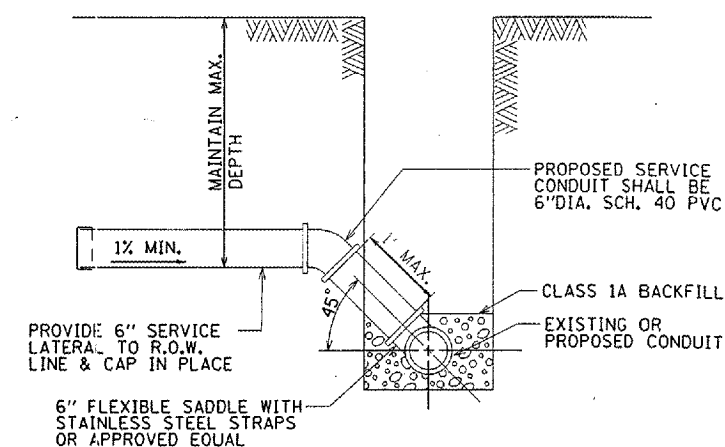

TYPICAL DETAIL OF NEW
 SANITARY SERVICE
 STA 4+95.00

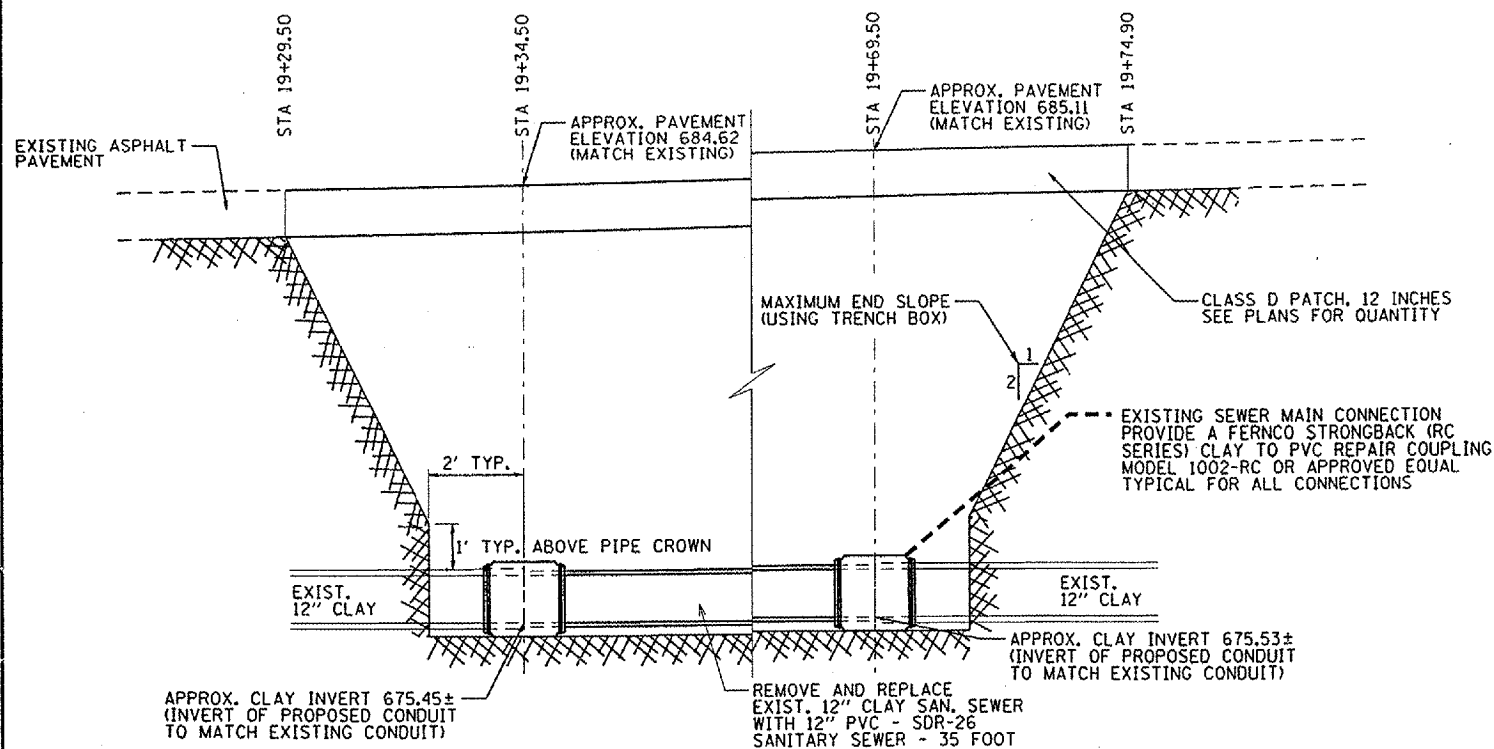

SECTION VIEW
 DETAIL OF SANITARY SEWER REPLACEMENT
 STA 19+34.50 to STA 19+69.50

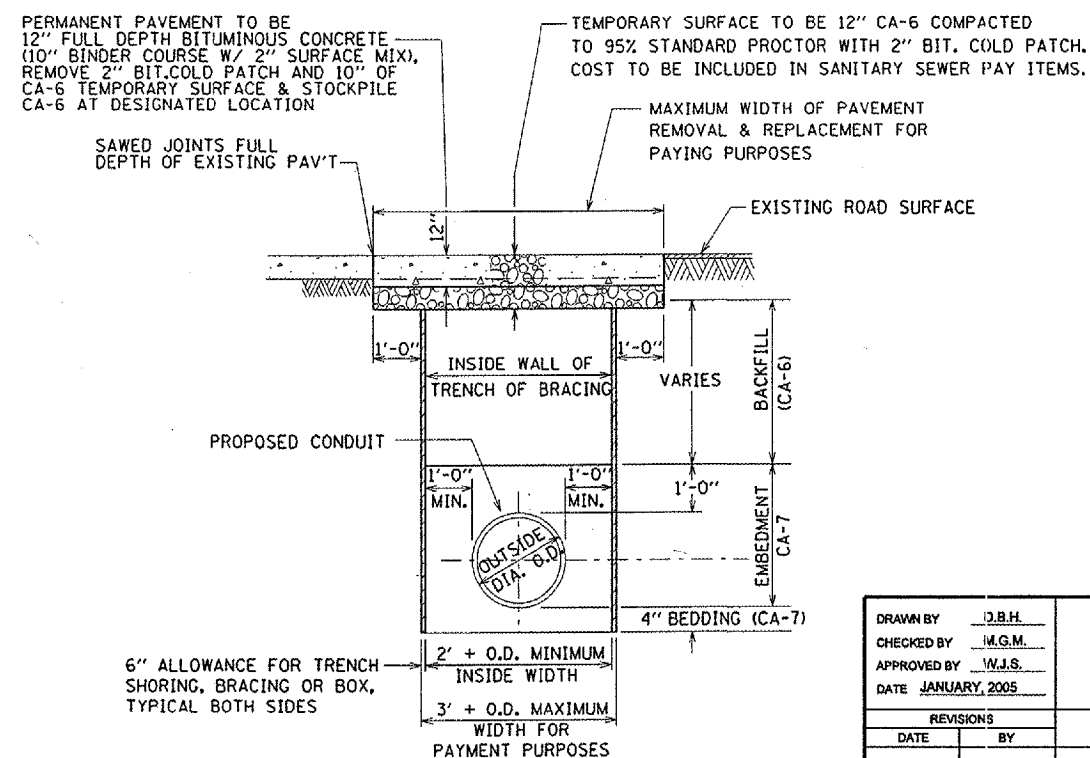

TYPICAL DETAIL OF SEWER INSTALLATION
 IN GRANT STREET

DRAWN BY J.B.H.
 CHECKED BY W.G.M.
 APPROVED BY W.J.S.
 DATE JANUARY, 2005

REVISIONS	
DATE	BY

WATER & SANITARY SEWER DETAILS

MACOMB, ILLINOIS

BA
 BENTON & ASSOCIATES INC.

Consulting Engineers / Land Surveyors
 1970 West Lafayette Avenue
 Jacksonville, Illinois 62650
 Phone : 217-245-4146
 Fax : 217-245-4149
 IL Design Firm Registration No. 184-000852