


PLOT DATE : 2/24/2005
 FILE NAME : P:\A\1465\Drawings\Plan\MSB\1465.dwg
 PLOT SCALE : 1/8"=1'-0" IN.
 REFERENCE : SHEET

ORIGINAL	DATE
SURVEY	
PROJ. NO.	
TEMP. CONST.	
AREA CHECKED	

BY	DATE
SURVEY	
PROJ. NO.	
TEMP. CONST.	
AREA CHECKED	

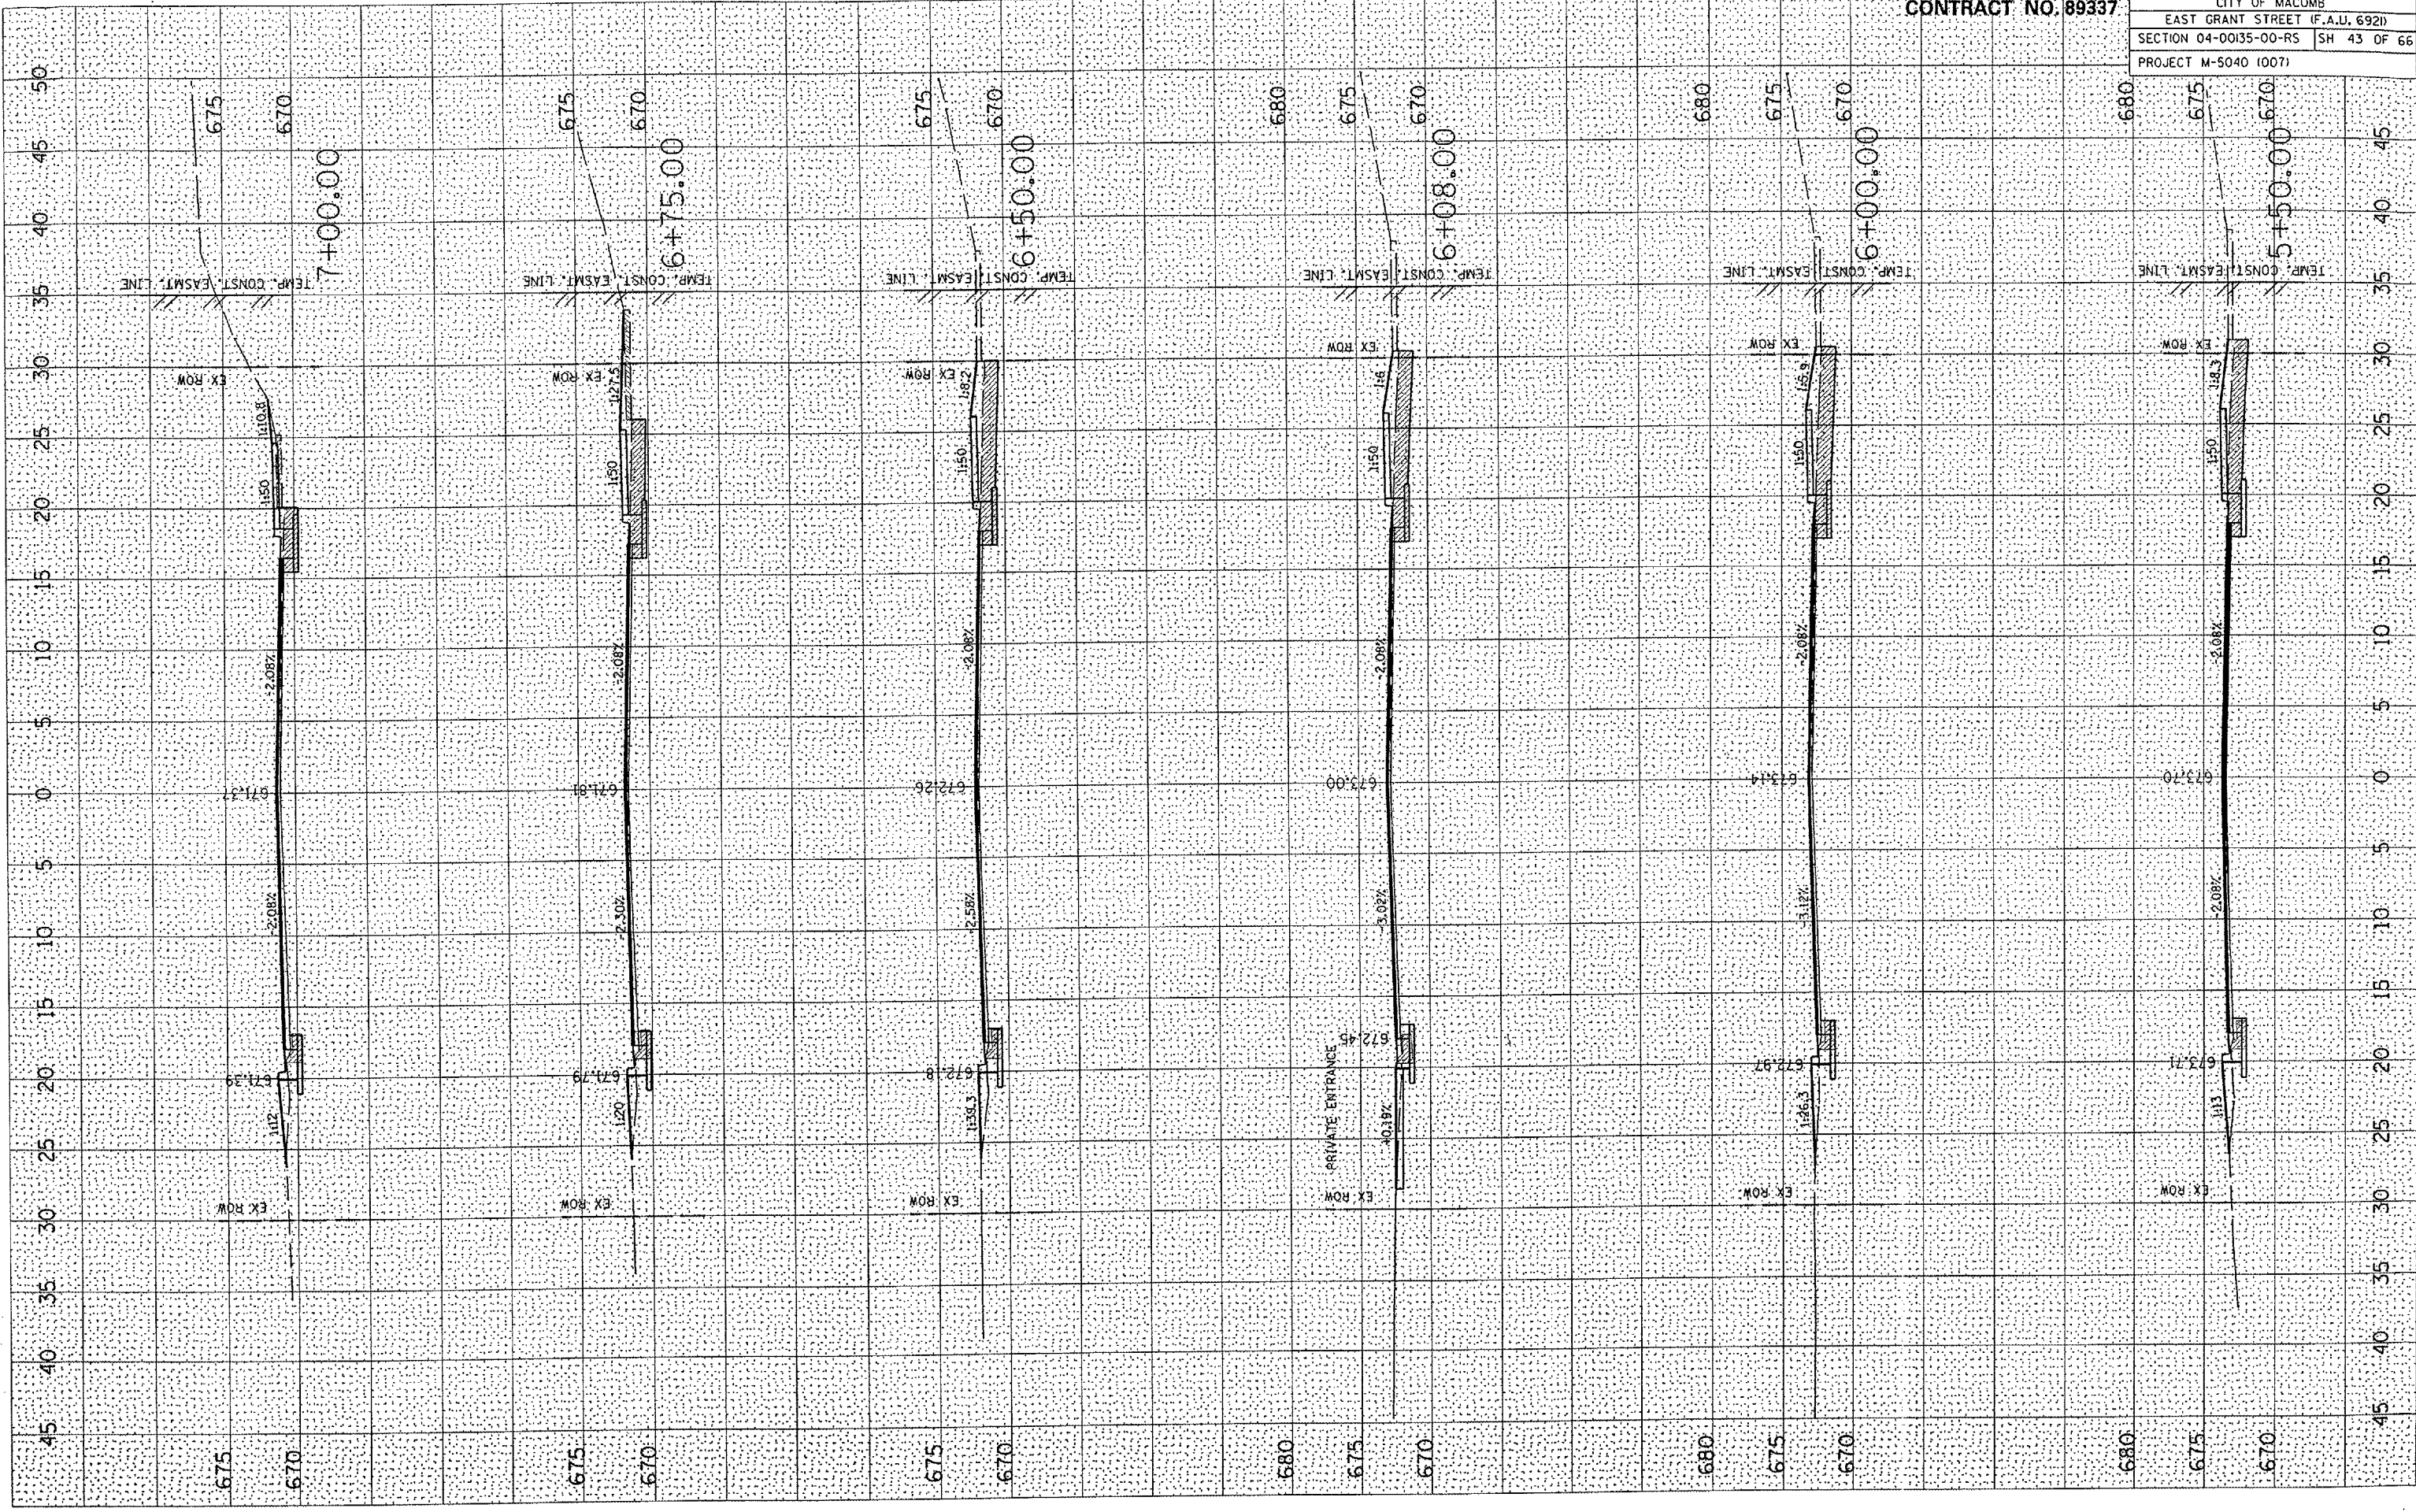

CONTRACT NO. 89337
 CITY OF MACOMB
 EAST GRANT STREET (F.A.U. 692)
 SECTION 04-00135-00-RS SH 43 OF 66
 PROJECT M-5040 (007)