


PLOT DATE • 2/24/2005
 FILE NAME • P:\04\165\Design\Plans\5890.dwg
 PLOT SCALE • 1/8" = 1'-0"
 REFERENCE • BREF#

ORIGINAL SURVEY
 SURVEYED
 SURVEY
 TEMPLATE
 AREAS CHECKED
 NO.

FINAL SURVEY
 SURVEYED
 SURVEY
 TEMPLATE
 AREAS CHECKED
 NO.

BY _____

DATE _____

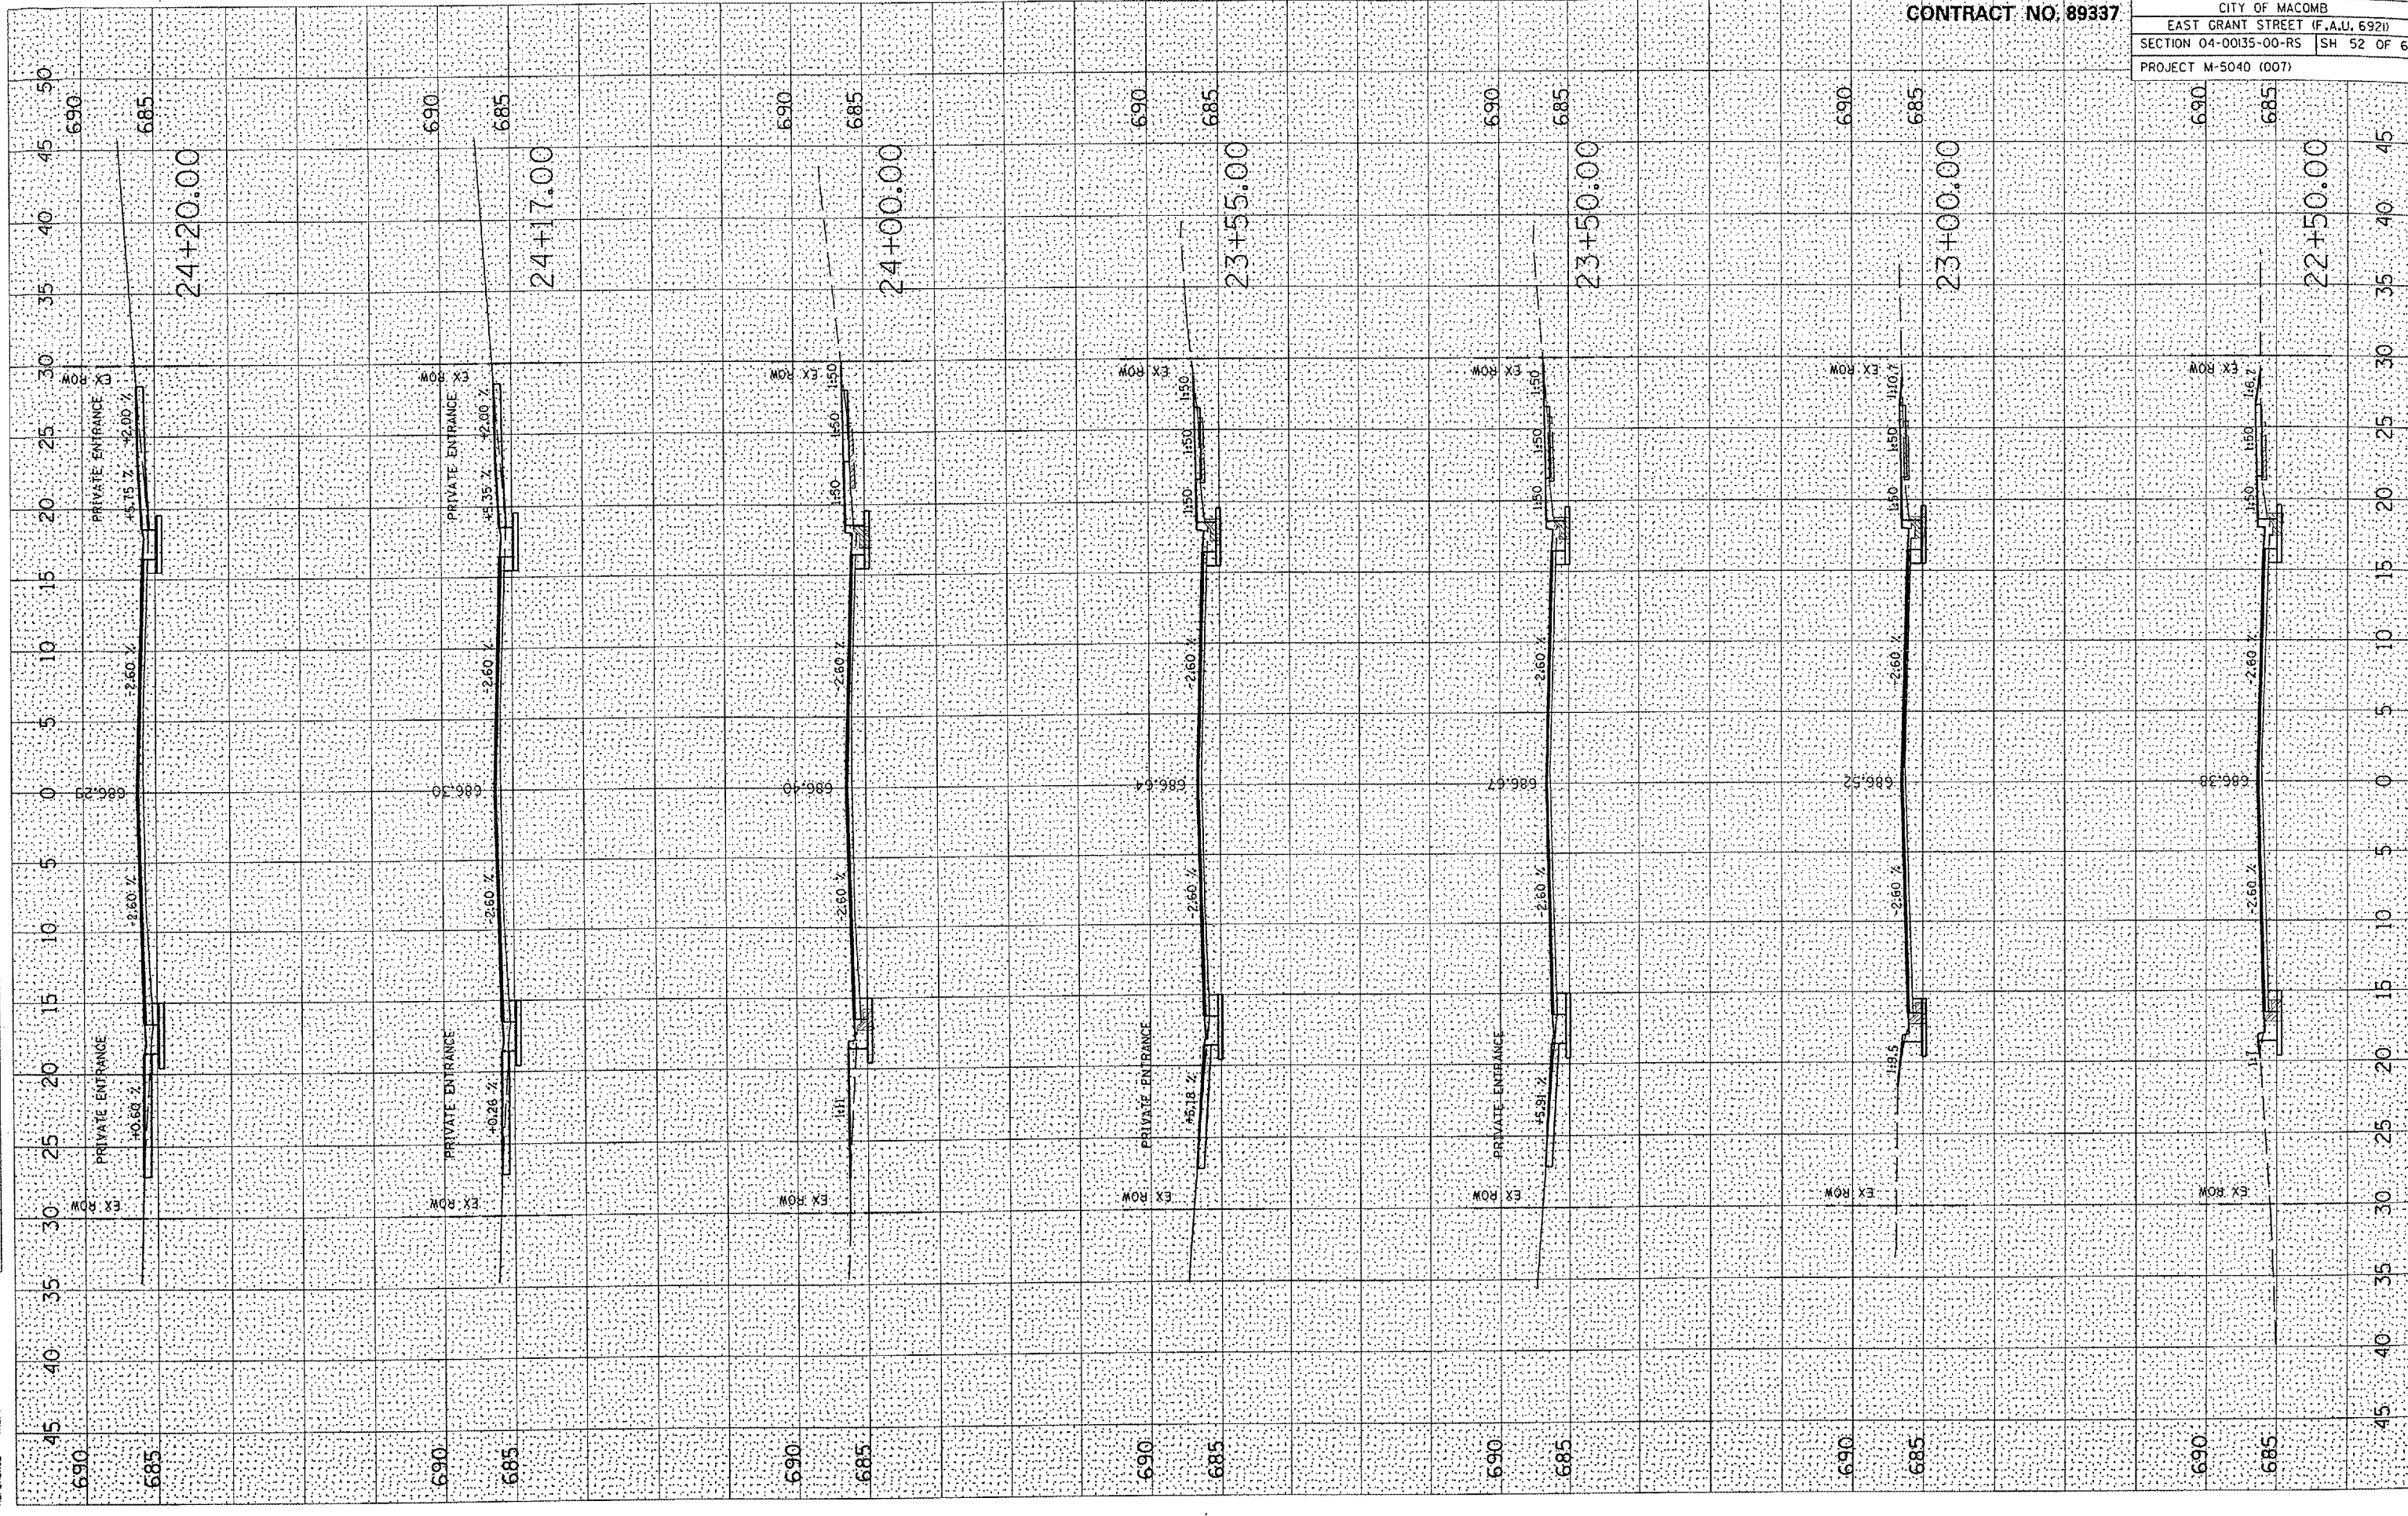

CONTRACT NO. 89337

CITY OF MACOMB
 EAST GRANT STREET (F.A.U. 6921)
 SECTION 04-00135-00-RS SH 52 OF 66
 PROJECT M-5040 (007)