


FINL SURVEYED
 SUFFY PLOTTED
 NOTE BOOK TEMPLATE
 NO. AREAS CHECKED

ORG. NO. SURVEYED
 SUFFY PLOTTED
 NOTE BOOK TEMPLATE
 NO. AREAS CHECKED

PLOT DATE = 2/21/2005
 FILE NAME = P:\041465\Design\Plans\5881.dwg
 SCALE = 1" = 40'
 REFERENCE = AREAS

BT
 DATE

BT
 DATE

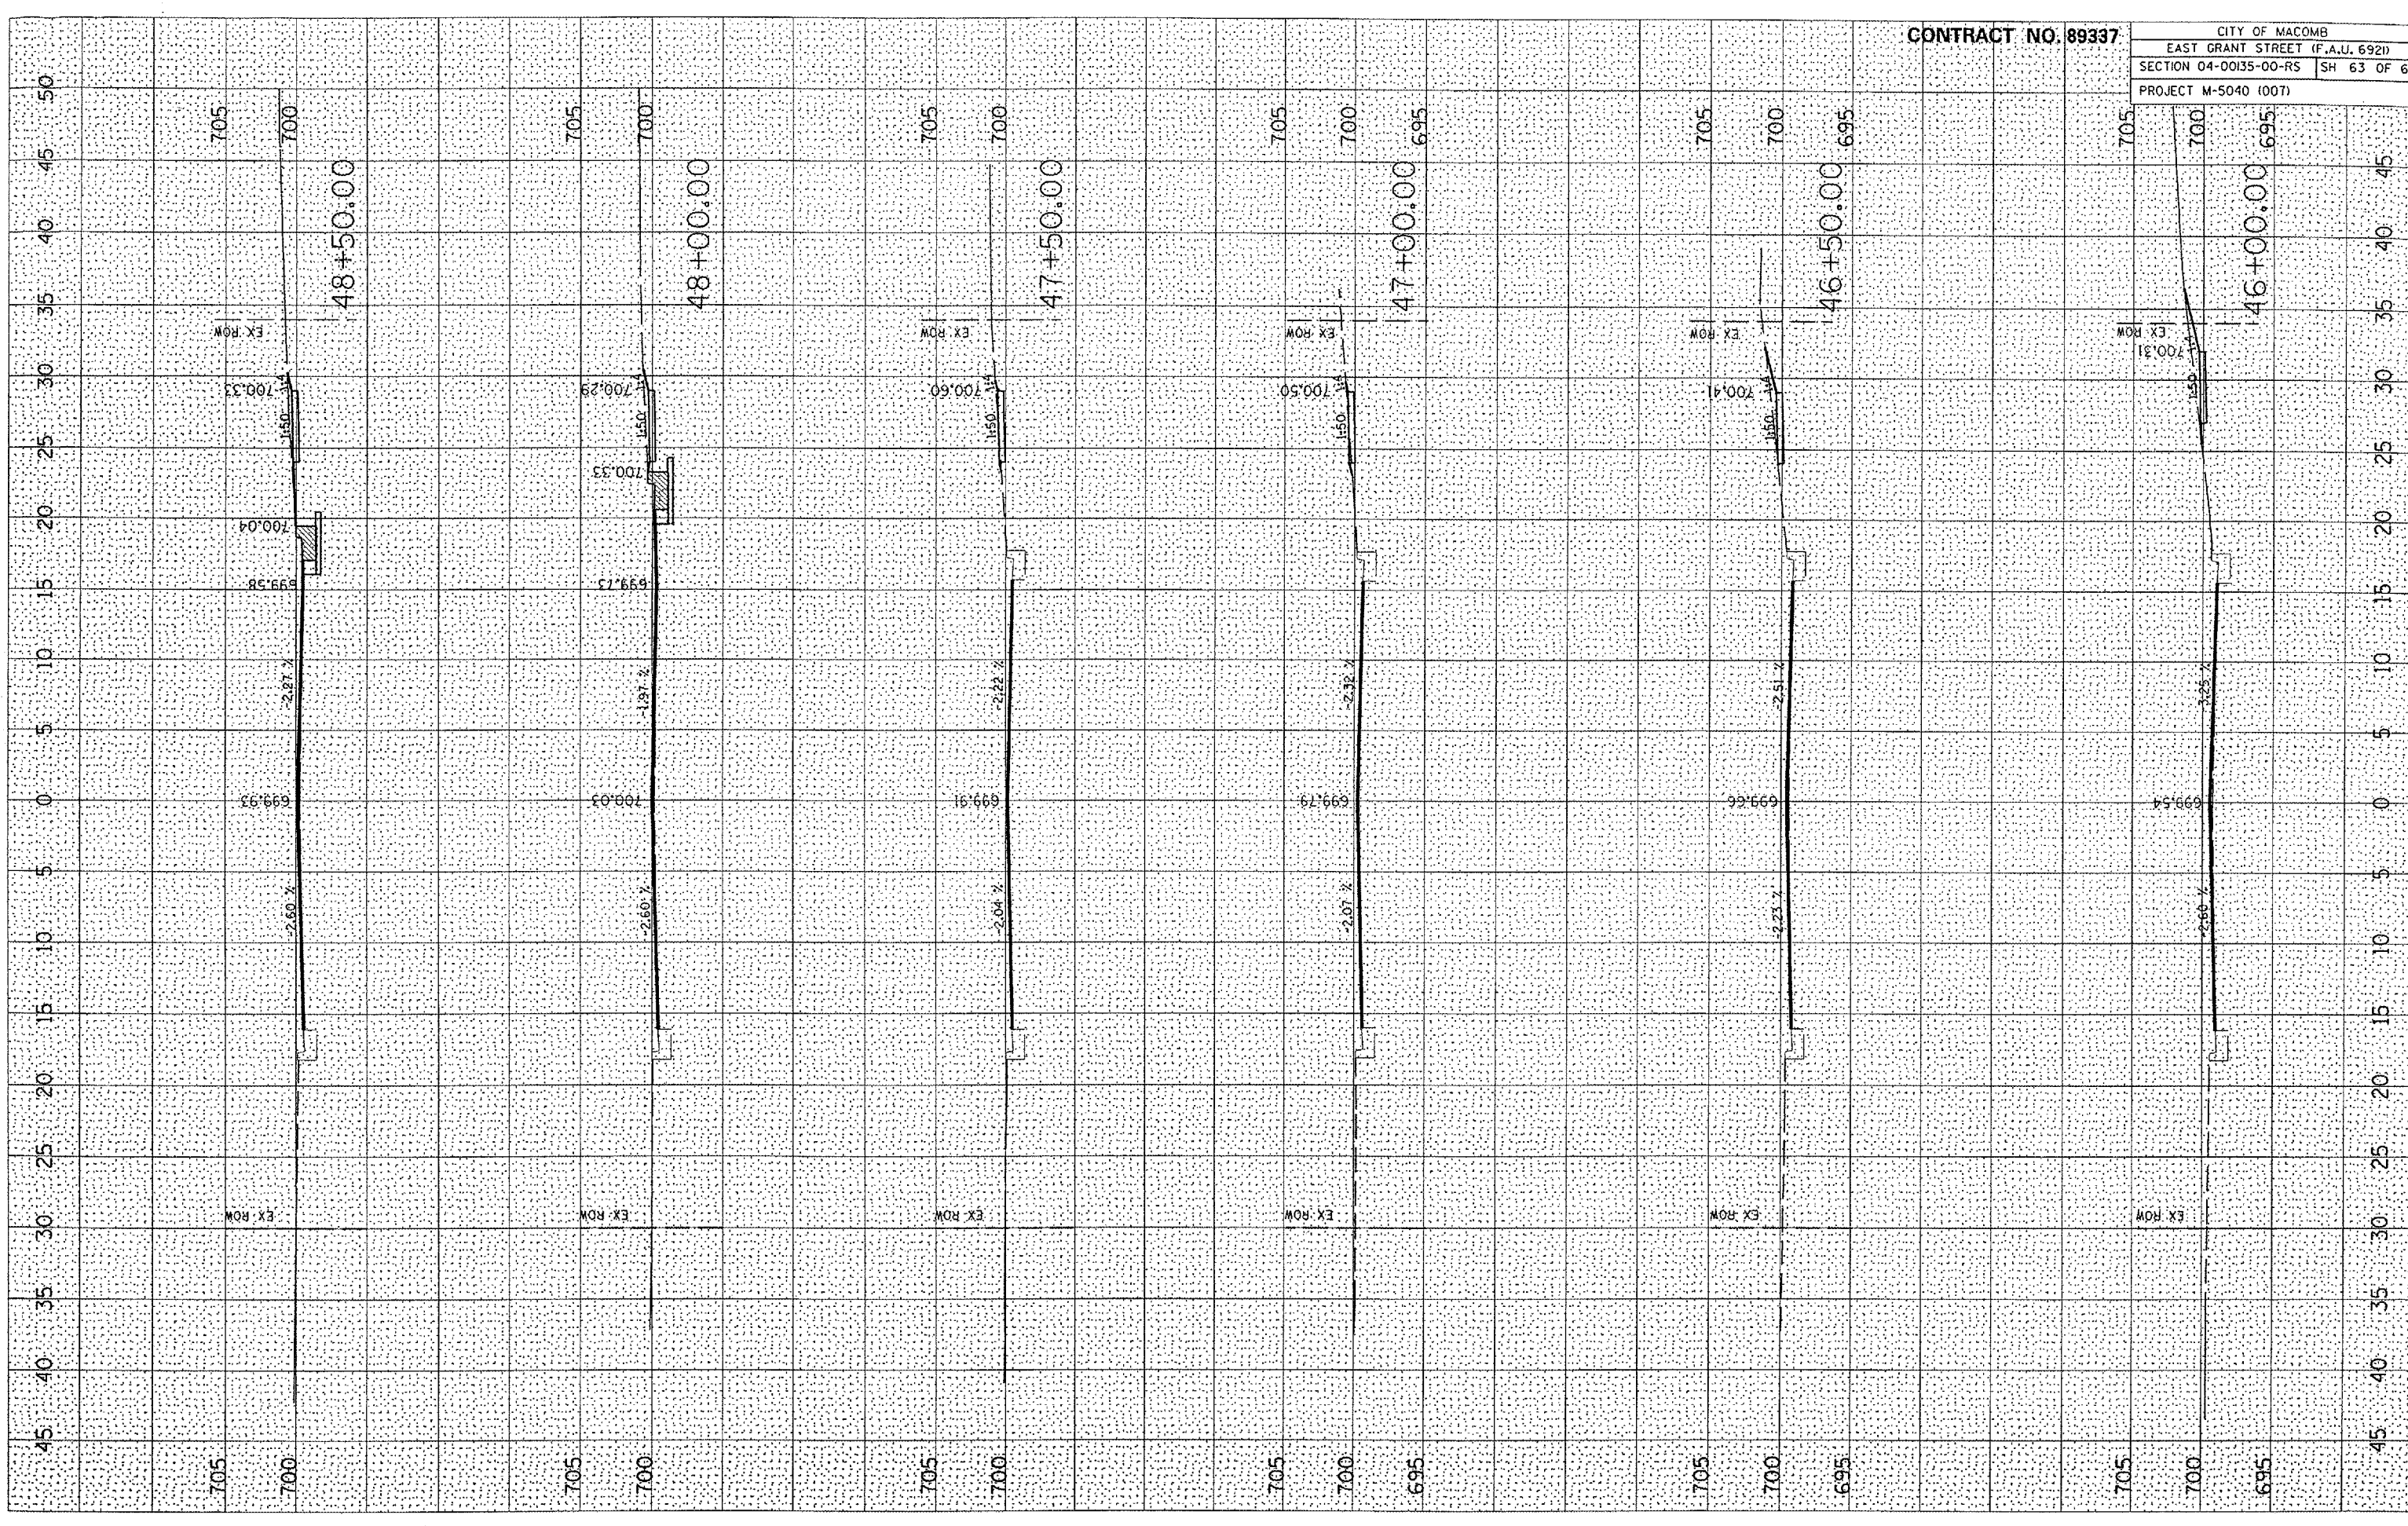

CONTRACT NO. 89337
 CITY OF MACOMB
 EAST GRANT STREET (F.A.U. 692)
 SECTION 04-00135-00-RS SH 63 OF 66
 PROJECT M-5040 (007)