


EXISTING TYPICAL SECTION

STATION TO STATION
946+07 950+00


F.A.P. RTE.	SECTION	COUNTY	TOTAL SHEETS	SHEET NO.
749	122RS-3	*	54	9

• DOUGLAS, COLES & EDGAR
CONTRACT NO. 90769

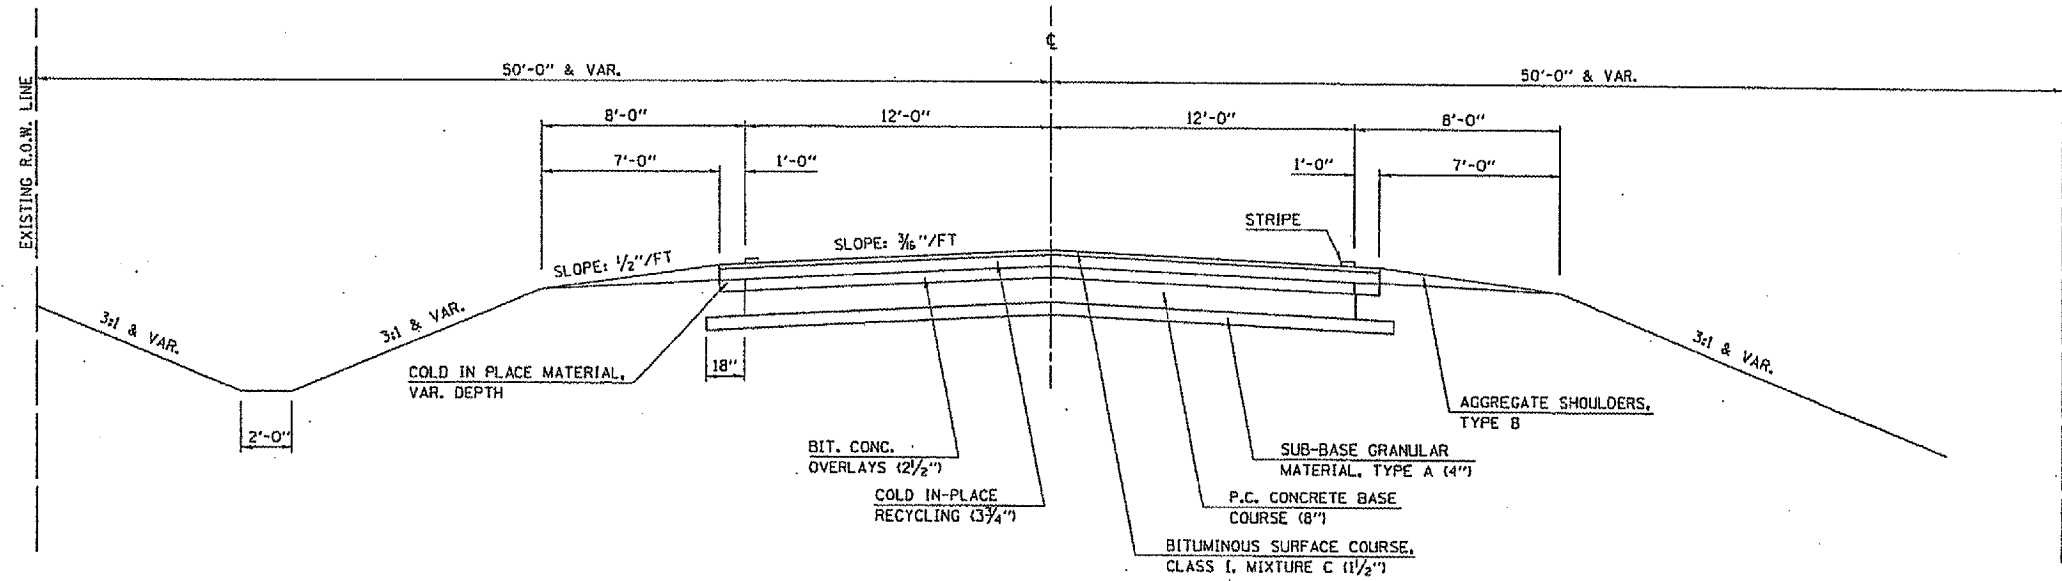

EXISTING TYPICAL SECTION

STATION TO STATION
1011+70 1019+18

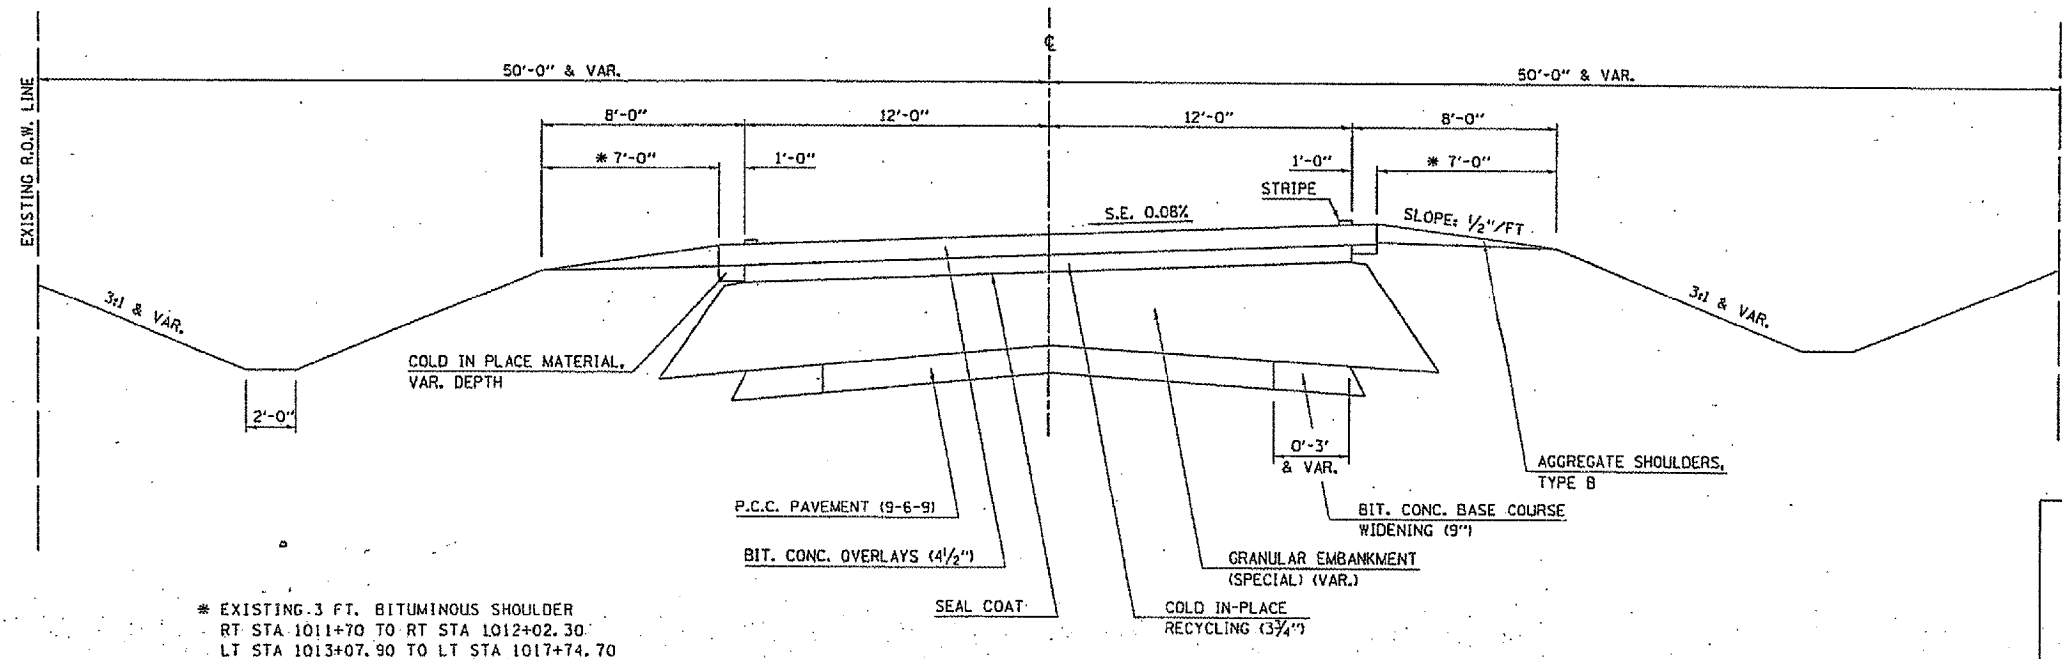

* EXISTING 3 FT. BITUMINOUS SHOULDER
RT STA 1011+70 TO RT STA 1012+02.30
LT STA 1013+07.90 TO LT STA 1017+74.70

ILLINOIS DEPARTMENT OF TRANSPORTATION
EXISTING TYPICAL SECTIONS
F.A.P. ROUTE 749 (IL RTE 133)
SECTION 122RS-3
DOUGLAS, COLES & EDGAR COUNTY

SCALE: DO NOT SCALE
DATE: 04/29/04
DRAWN BY: CADD
CHECKED BY: