
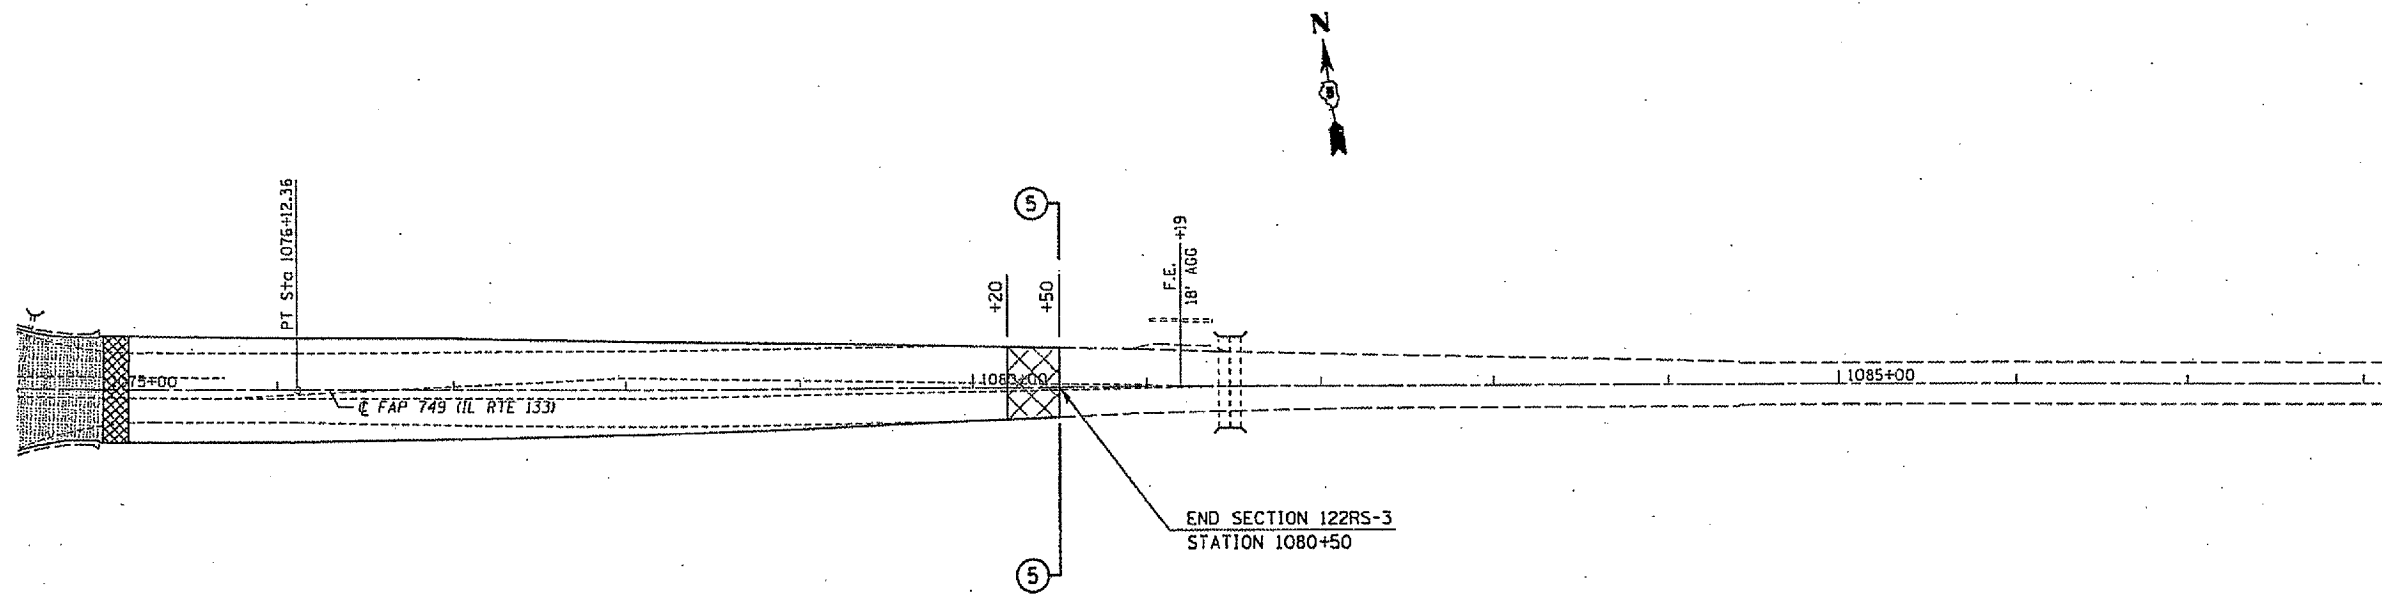


F.A.P. RTE.	SECTION	COUNTY	TOTAL SHEETS	SHEET NO.
749	122RS-3	#	54	42
STA. 1060+00		TO STA. 1088+00		
FED. ROAD DIST. NO.		ILLINOIS	FED. AID PROJECT	
CONTRACT NO. 90769				
* DOUGLAS, COLES & EDGAR				

EXIST. CURVE DATA
 PI STA. = 1073+67.40
 $\Delta = 2^\circ 27' 00''$ (LT)
 $D = 0^\circ 30' 00''$
 $R = 11,459.16'$
 $T = 245.04'$
 $L = 490.00'$
 $E = 2.62'$
 P.C. STA. = 1071+22.36
 P.T. STA. = 1076+12.36

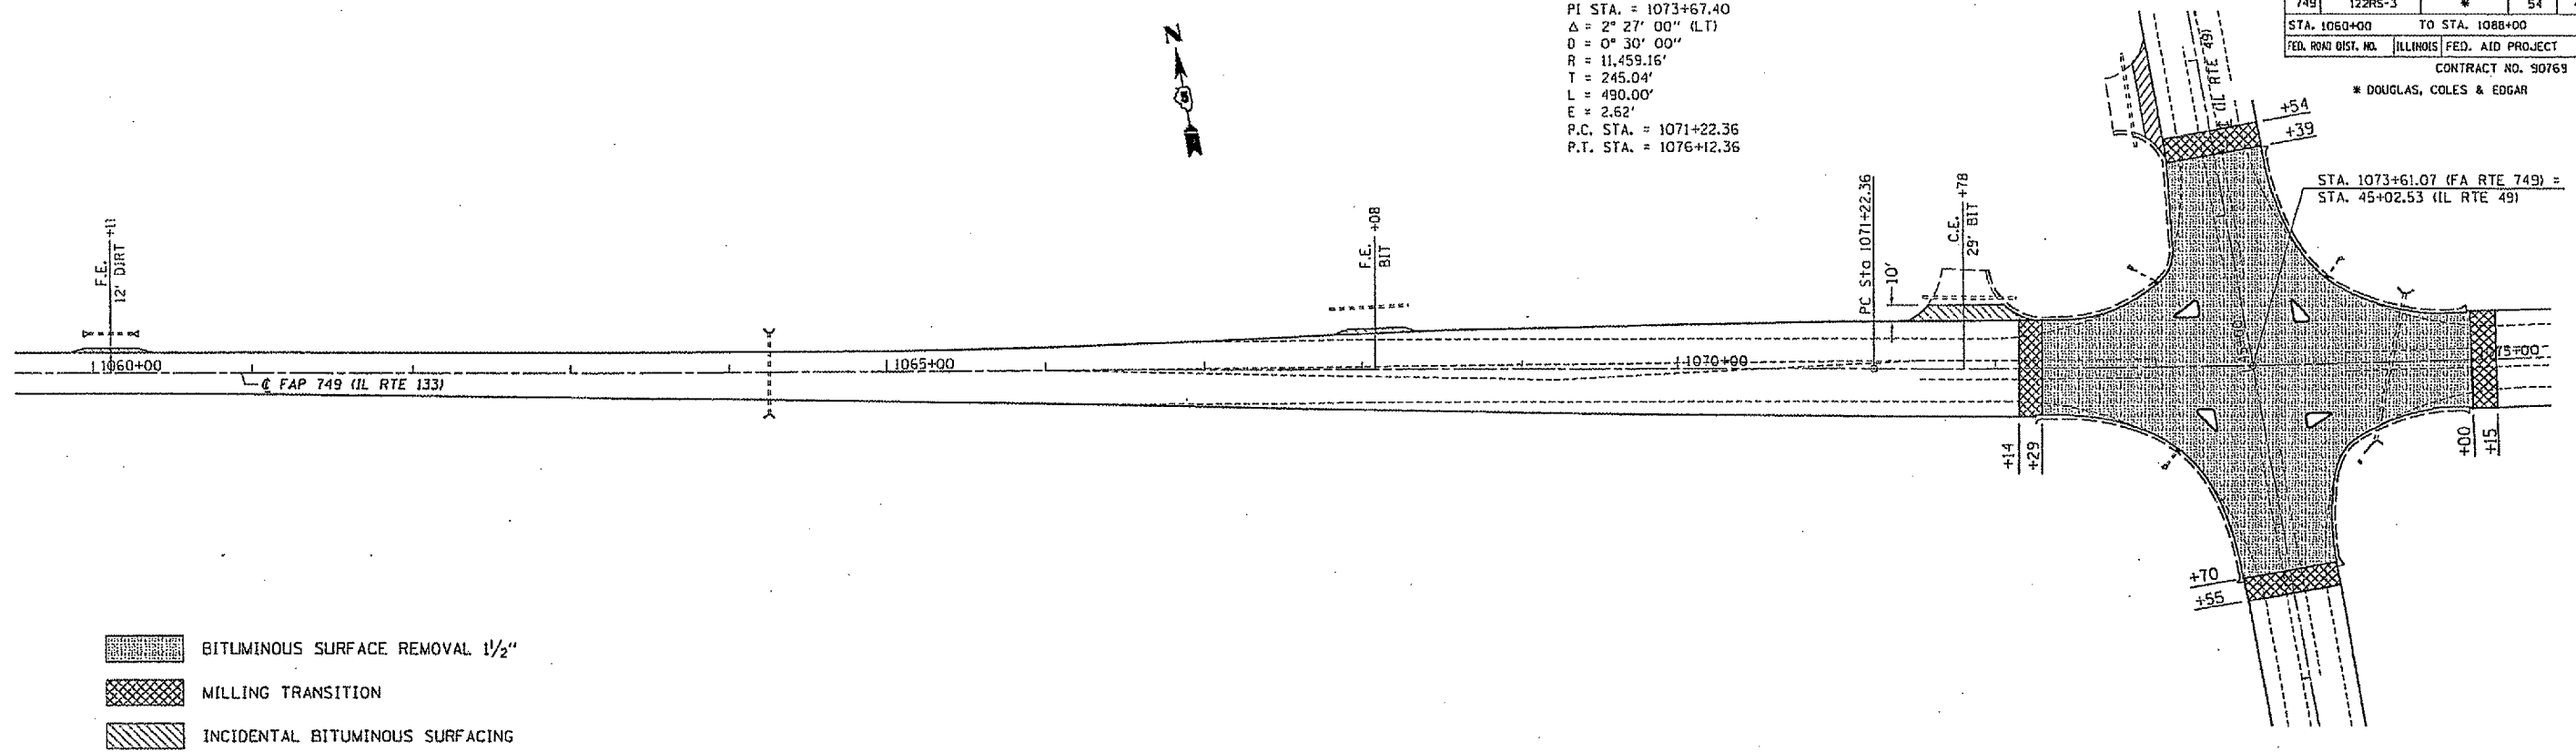

ILLINOIS DEPARTMENT OF TRANSPORTATION
PLAN VIEW
 F.A.P. ROUTE 749 (IL RTE 133)
 SECTION 122RS-3
 DOUGLAS, COLES & EDGAR COUNTY

SCALE: 1"=50'
 DATE 04/28/04
 DRAWN BY: CADD
 CHECKED BY: