


△ Rev 4/18/05

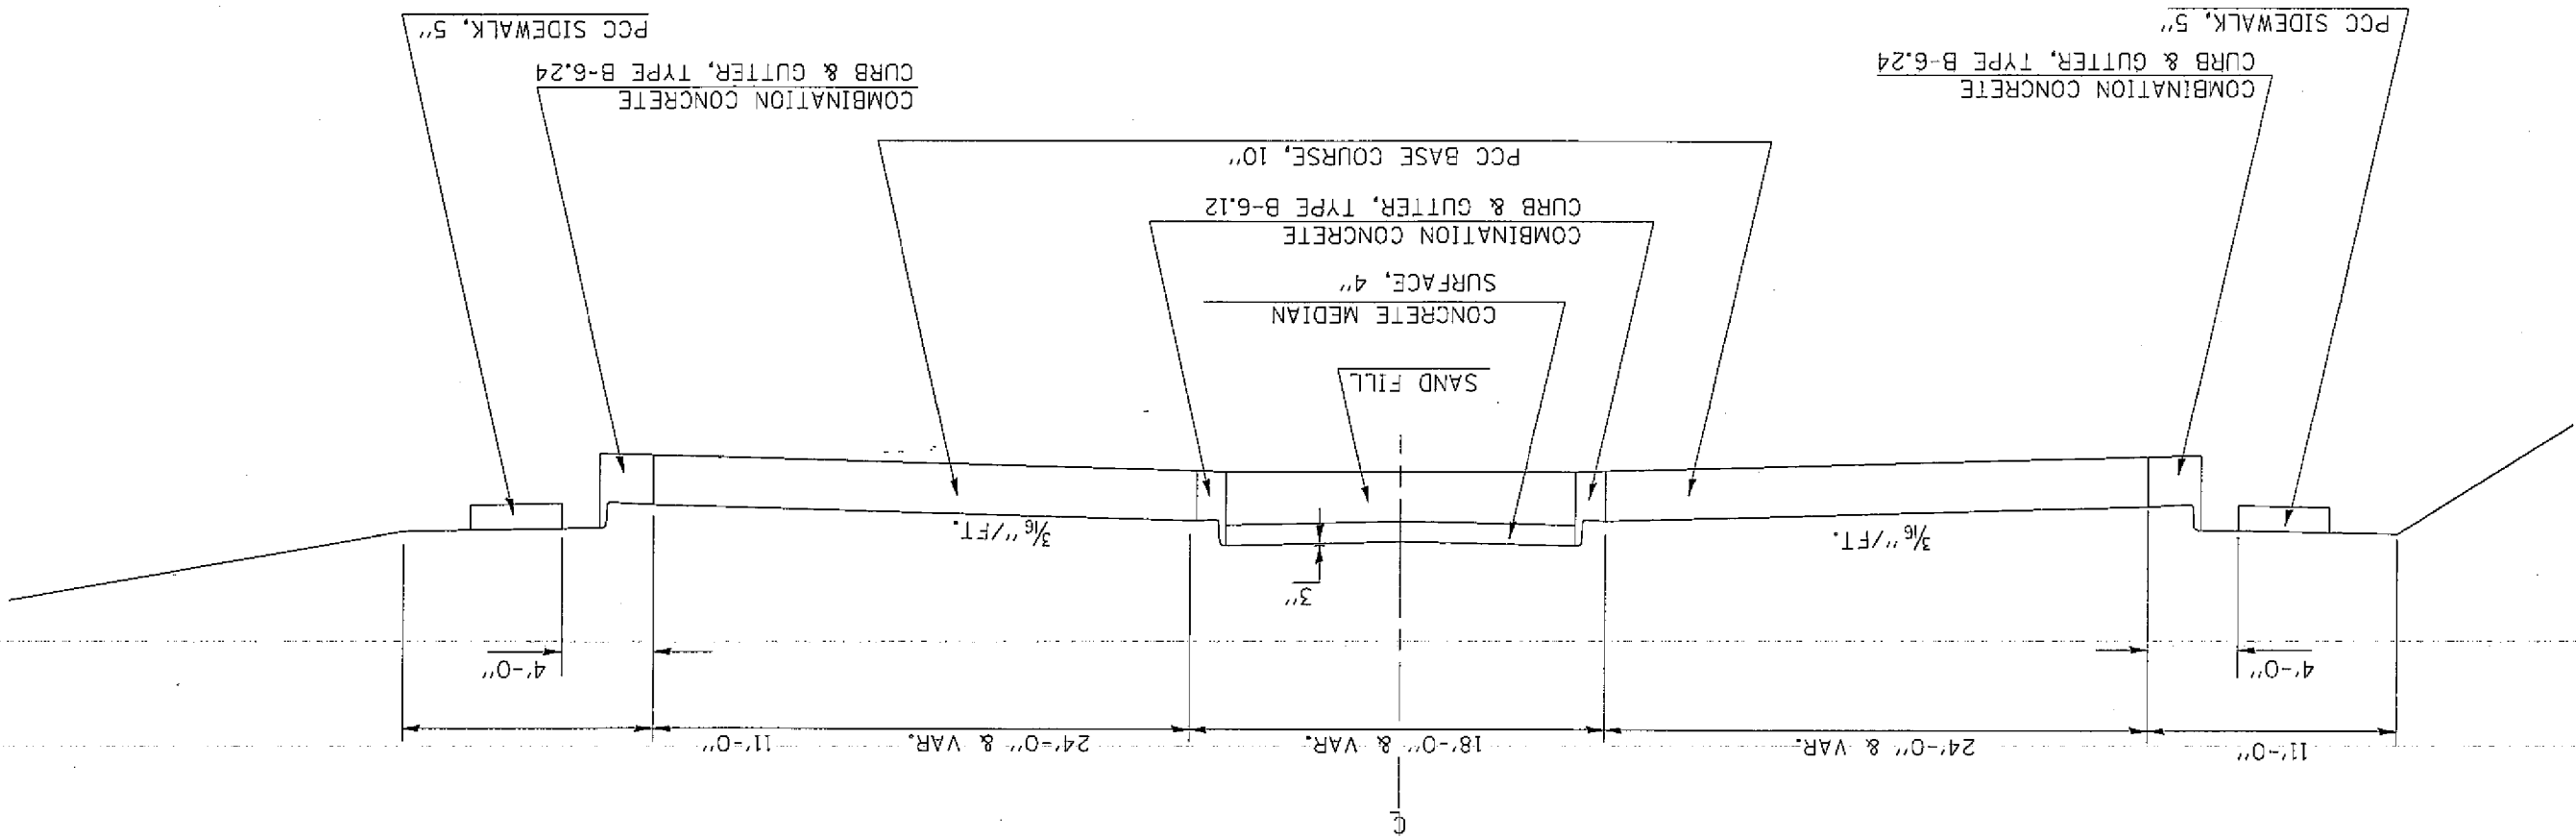

△ OAKLAND AVENUE
 STATION TO STATION 151+29.18 RT. & 152+64.50 LT. 156+93.5

EXISTING TYPICAL CROSS SECTION

| | | | | |
|----------|-------------|--------|--------------|-----------|
| 716 | 1301R-R-DRS | MACON | 36 | 11 |
| RTE. NO. | SECTION | COUNTY | TOTAL SHEETS | SHEET NO. |

CONTRACT NO. 90929