


COUNTY	ROUTE	SECTION NO.	SHT. NO.
ADAMS	FAS 1588	04-00185-00-BR	8 OF 20
BITUMINOUS SURFACE REMOVAL - BUTT JOINT			
LEVELING BINDER (MACHINE METHOD)			
END OF BRIDGE APPROACH PAVEMENT			

BITUMINOUS SURFACE REMOVAL - BUTT JOINT

SEE CROSS SECTION SHEETS FOR PAVEMENT CROSS SLOPES.

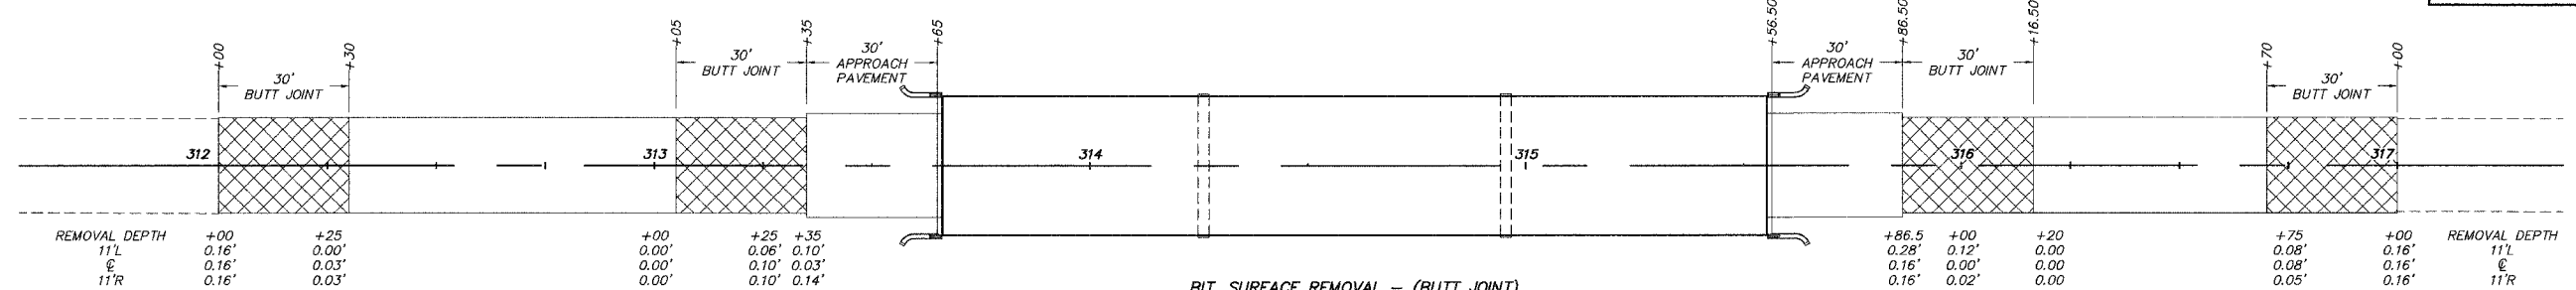


BIT. SURFACE REMOVAL - (BUTT JOINT)

STA. - STA.	AREA (SQ. YD.)
312+00 - 312+30	73.3
313+05 - 313+35	73.3
315+86.5 - 316+16.5	73.3
316+70 - 317+00	73.3
TOTAL	293

BITUMINOUS CONCRETE SURFACE COURSE LEVELING BINDER (MACHINE METHOD)

SEE CROSS SECTION SHEETS FOR PAVEMENT CROSS SLOPES.

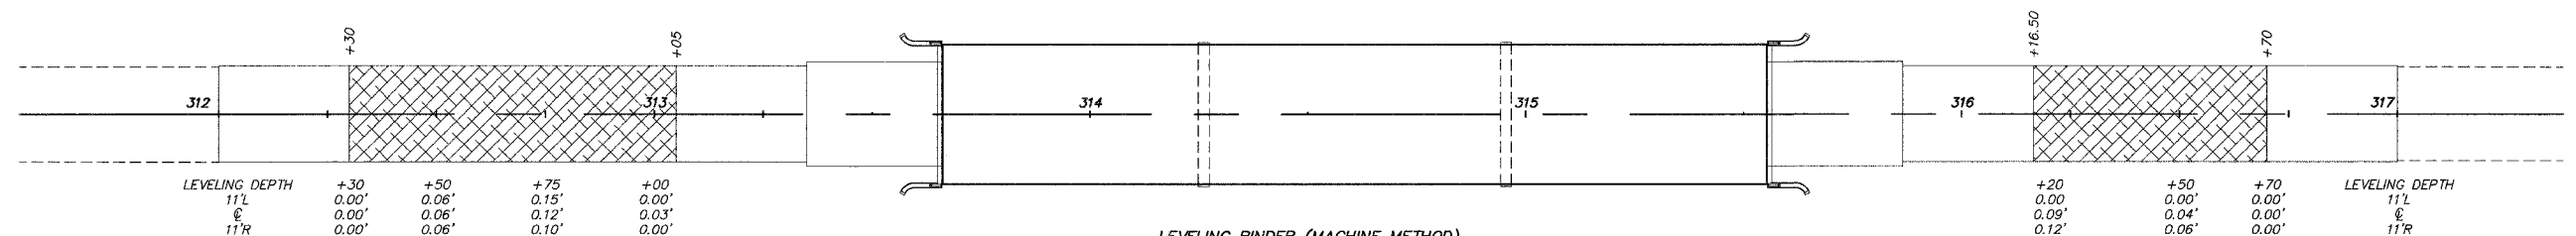

BIT. CONCRETE SURFACE COURSE

STA. - STA.	TON
312+00 - 313+35	40
315+86.5 - 317+00	35
TOTAL	75

LEVELING BINDER (MACHINE METHOD)

STA. - STA.	TON
312+30 - 313+05	8
316+16.5 - 316+70	7
TOTAL	15

BIT. MATERIALS (PRIME COAT)

STA. - STA.	GALLON
312+00 - 313+35	35
315+86.5 - 317+00	30
TOTAL	65

END OF BRIDGE APPROACH PAVEMENT DETAIL

