


staffemk  
2/8/2005  
c:\projects\94888d\05703pa.dgn

FAP 821	SECTION (14Z)TS-3	COUNTY JEFFERSON	TOTAL SHEETS 9	SHEET NO. 6
FED. ROAD DIST. NO. 1		ILLINOIS	FED. AID PROJECT NO.	

CONTRACT NO. 94888

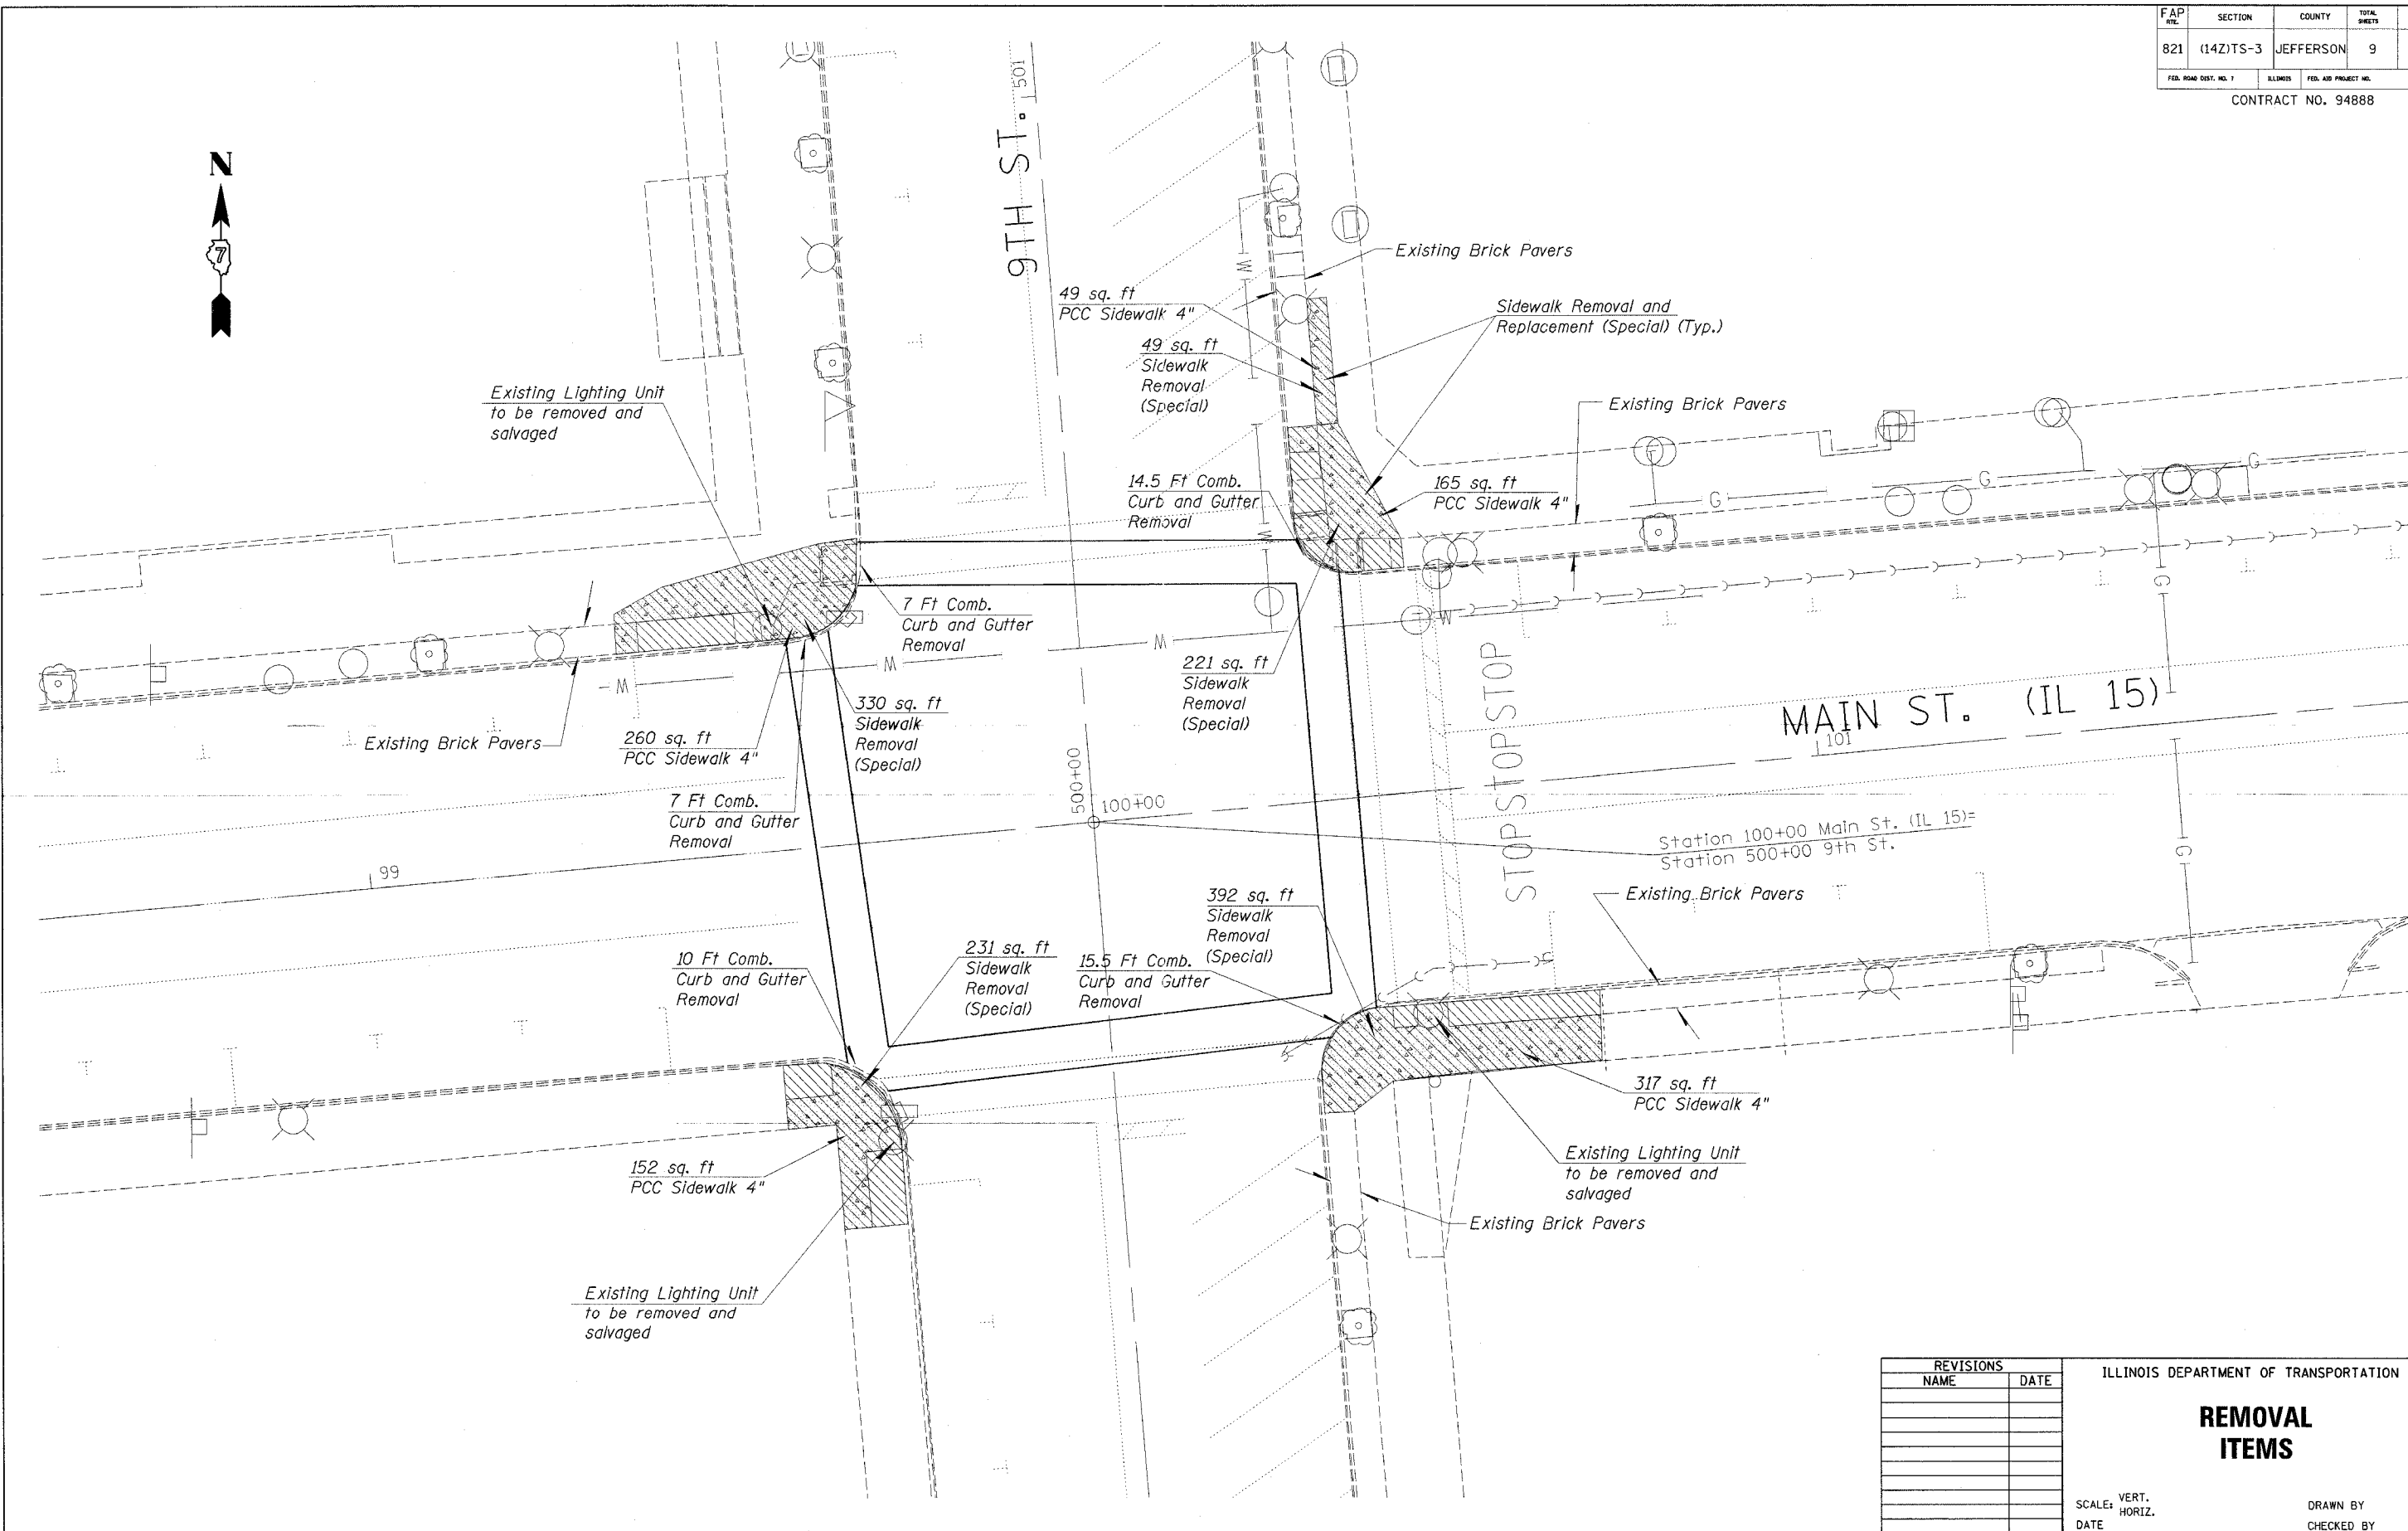

REVISIONS	
NAME	DATE

ILLINOIS DEPARTMENT OF TRANSPORTATION

**REMOVAL  
ITEMS**

SCALE: VERT.  
HORIZ.  
DATE

DRAWN BY  
CHECKED BY