




TREE REMOVAL, ACRES	
LOCATION	ACRE
LT. STA. 14+50. TO STA. 19+50	0.3

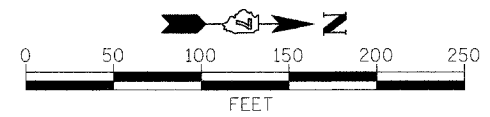

EXISTING STRUCTURE: THREE SPAN BRIDGE WITH PRECAST CONCRETE DECK SLABS ON CLOSED TIMBER ABUTMENTS AND PILE BENT TIMBER PIERS. 60'L. x 19'W. NO SKEW.	ROUTE CH 5 03-00121-00-BR	COUNTY MARION	TOTAL SHEETS 11	SHEET NO. 3
	STA. 11+00.00 TO STA. 26+00.00		FED. ROAD DIST. NO. 7 ILLINOIS FED. AID PROJECT	
	CONTRACT NO. 95401			

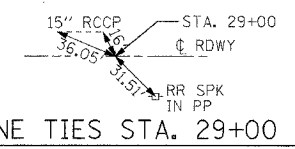

DATE: \_\_\_\_\_ BY: \_\_\_\_\_  
 PLAN: \_\_\_\_\_  
 CHECKED: \_\_\_\_\_  
 DATE: \_\_\_\_\_

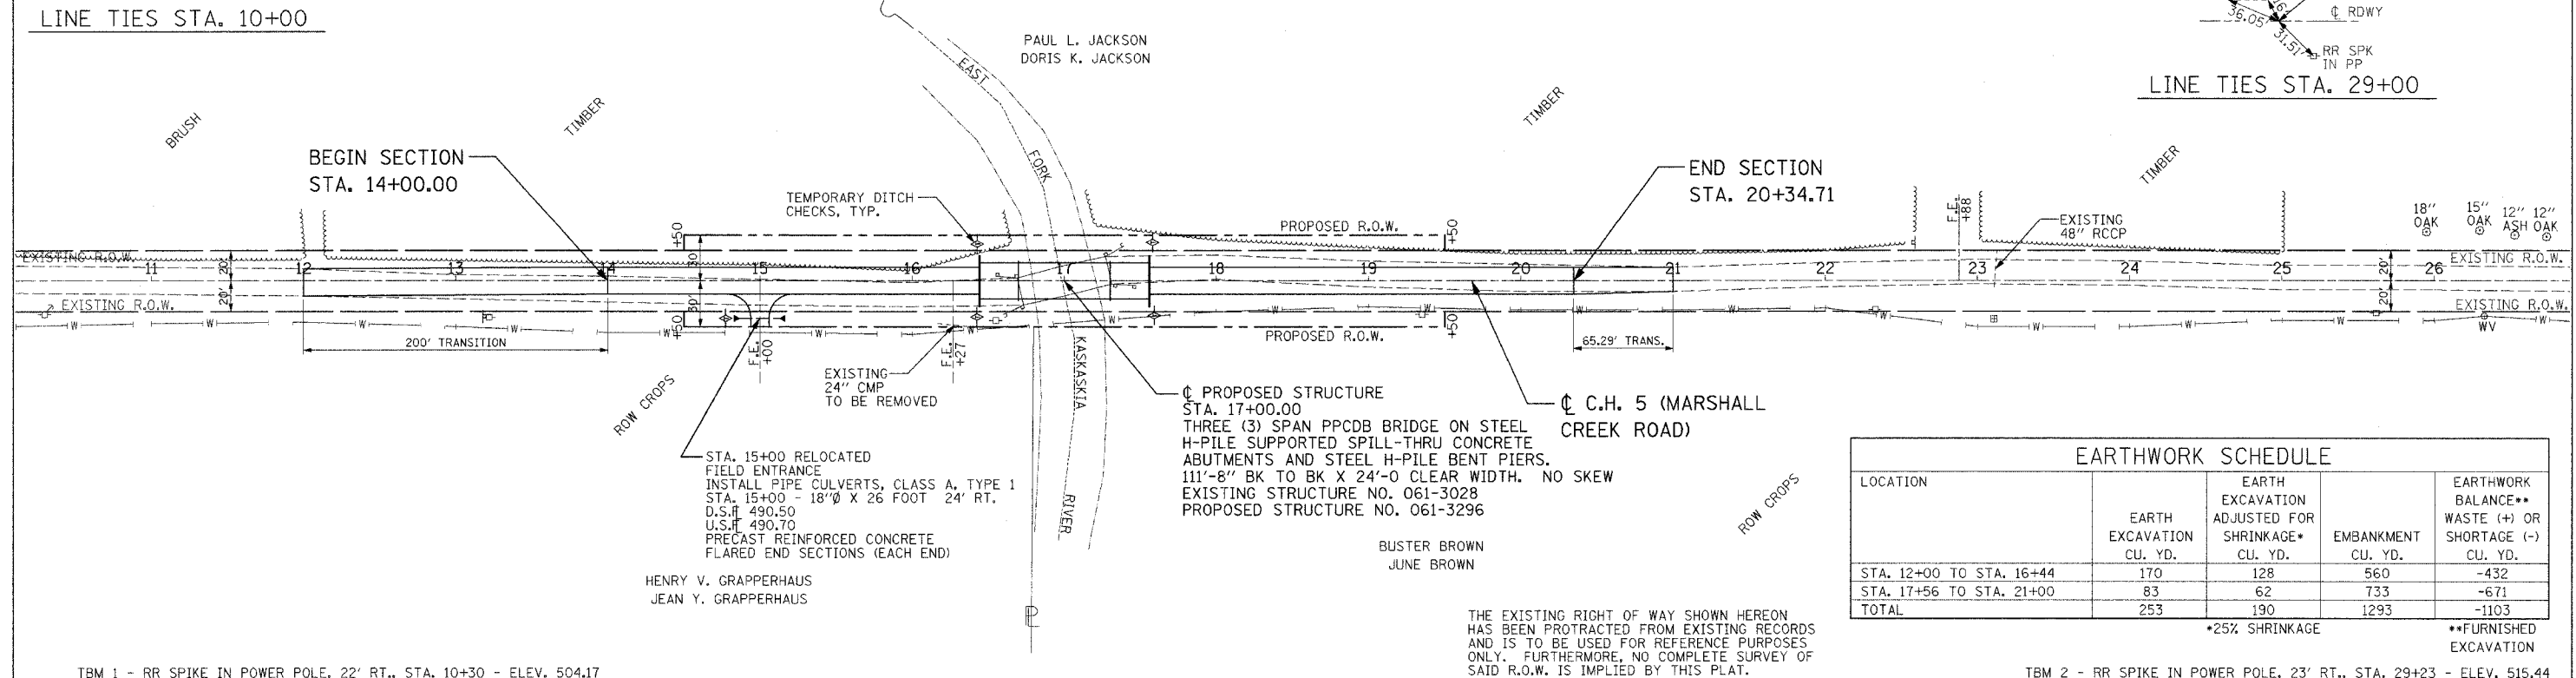


EARTHWORK SCHEDULE				
LOCATION	EARTH EXCAVATION CU. YD.	EARTH EXCAVATION ADJUSTED FOR SHRINKAGE* CU. YD.	EMBANKMENT CU. YD.	EARTHWORK BALANCE** WASTE (+) OR SHORTAGE (-) CU. YD.
STA. 12+00 TO STA. 16+44	170	128	560	-432
STA. 17+56 TO STA. 21+00	83	62	733	-671
TOTAL	253	190	1293	-1103

\*25% SHRINKAGE \*\*FURNISHED EXCAVATION

THE EXISTING RIGHT OF WAY SHOWN HEREON HAS BEEN PROTRACTED FROM EXISTING RECORDS AND IS TO BE USED FOR REFERENCE PURPOSES ONLY. FURTHERMORE, NO COMPLETE SURVEY OF SAID R.O.W. IS IMPLIED BY THIS PLAT.

DATE: \_\_\_\_\_ BY: \_\_\_\_\_  
 PROFILE: \_\_\_\_\_  
 CHECKED: \_\_\_\_\_  
 DATE: \_\_\_\_\_

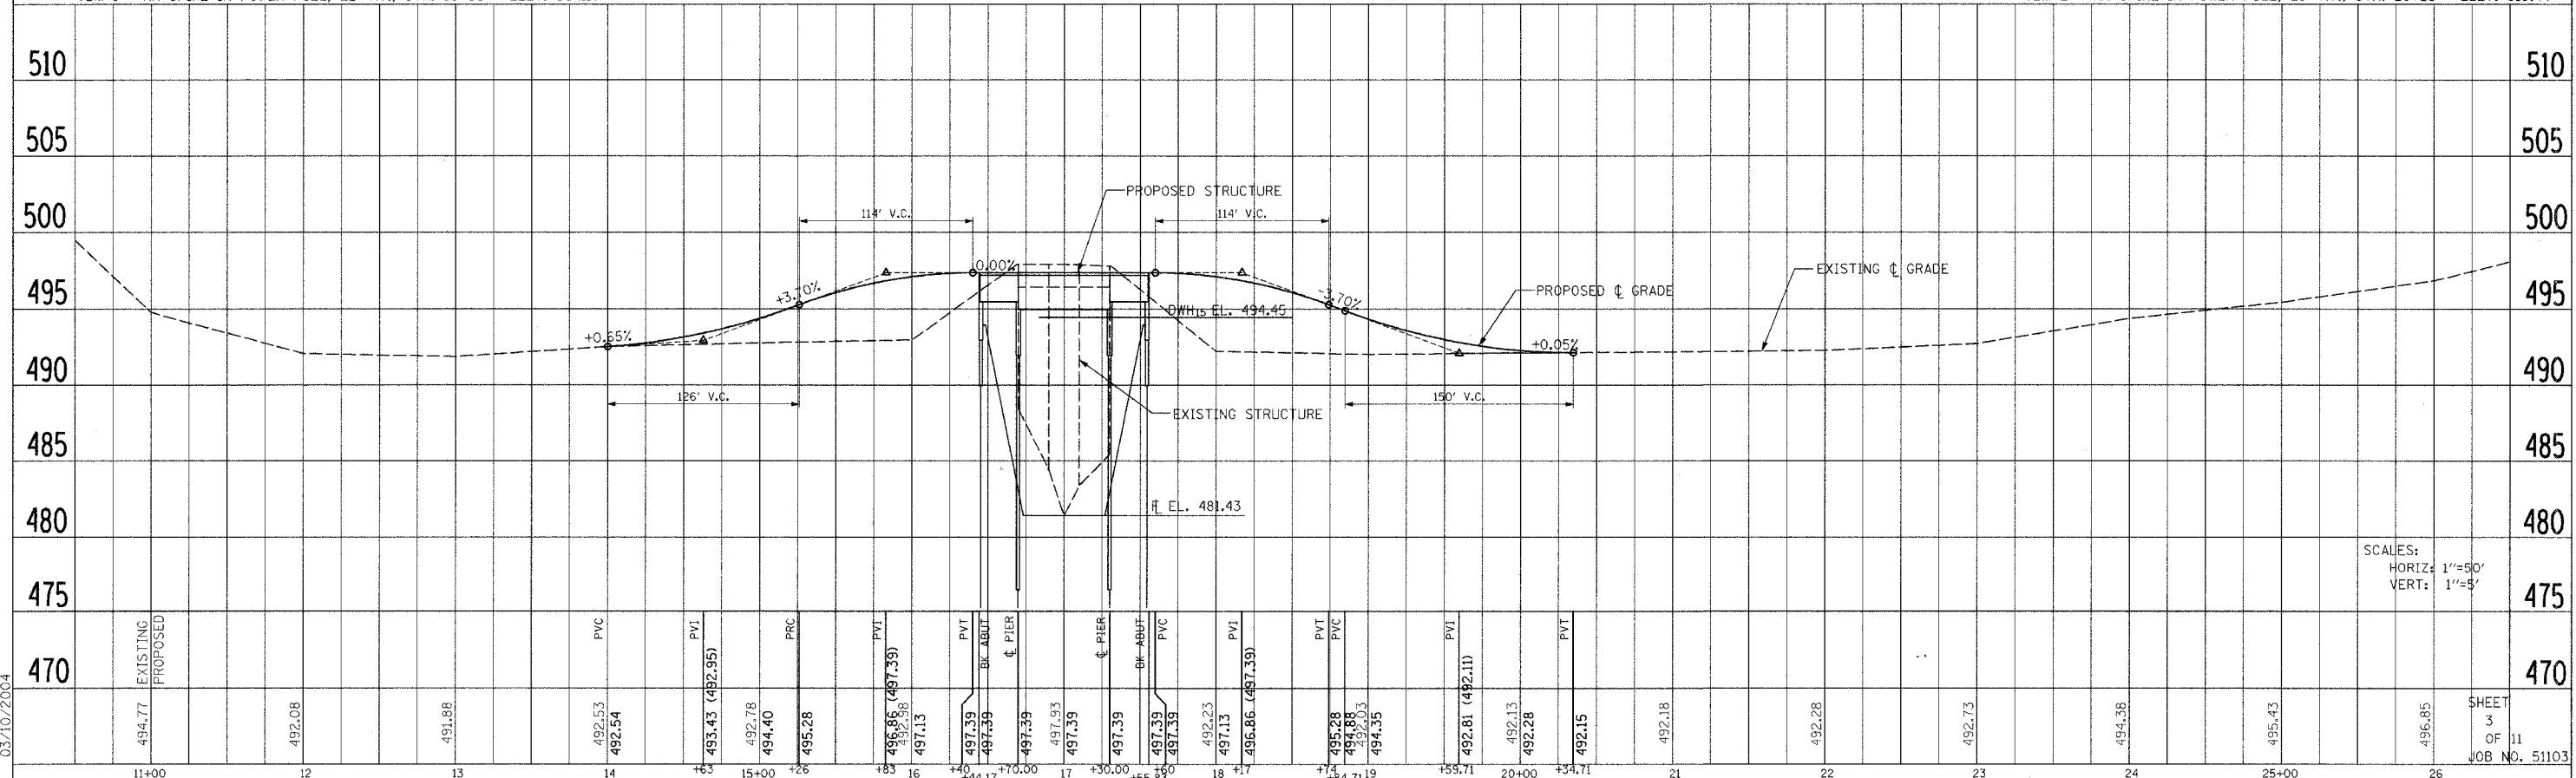

SCALES:  
 HORIZ: 1"=50'  
 VERT: 1"=5'

03/10/2004

SHEET 3 OF 11  
 JOB NO. 51103