


FINAL SURVEY NOTE BOOK NO. \_\_\_\_\_  
 SURVEYED BY \_\_\_\_\_ DATE \_\_\_\_\_  
 TEMPLATE AREAS CHECKED \_\_\_\_\_

ORIGINAL SURVEY NOTE BOOK NO. \_\_\_\_\_  
 SURVEYED BY \_\_\_\_\_ DATE \_\_\_\_\_  
 TEMPLATE AREAS CHECKED \_\_\_\_\_

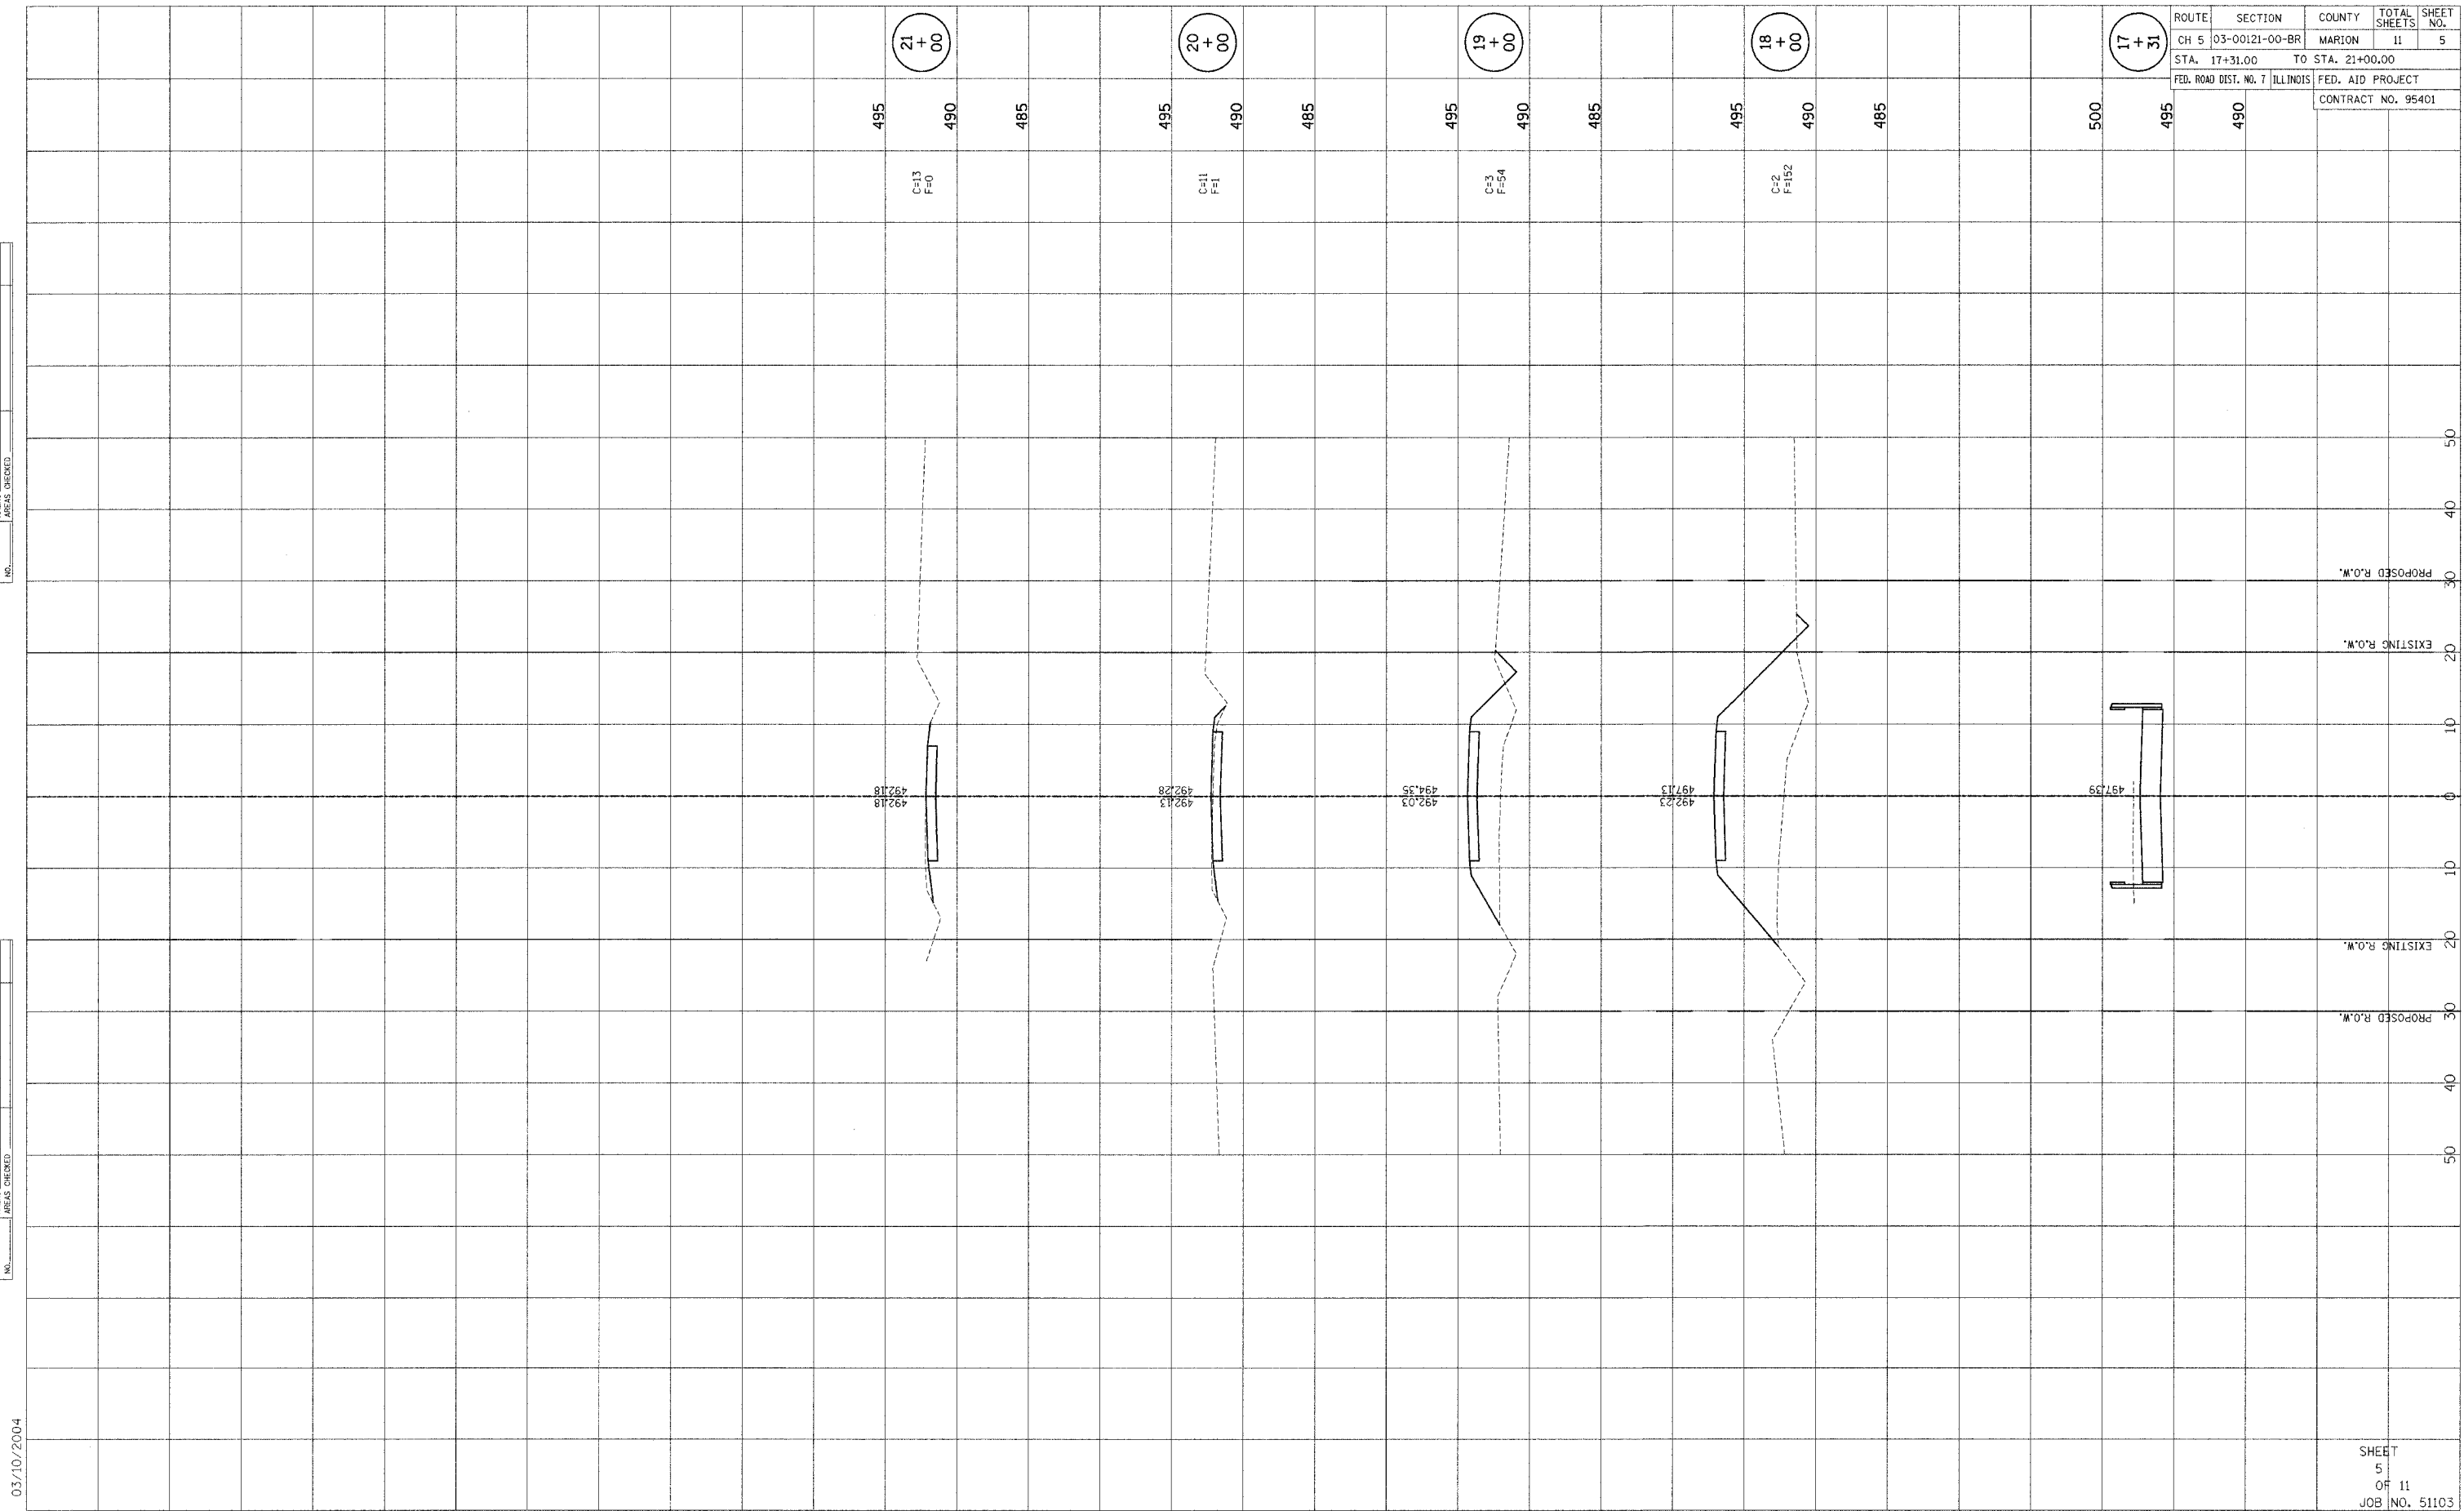

ROUTE	SECTION	COUNTY	TOTAL SHEETS	SHEET NO.
CH 5	03-00121-00-BR	MARION	11	5
STA. 17+31.00 TO STA. 21+00.00		FED. AID PROJECT		
FED. ROAD DIST. NO. 7 ILLINOIS		CONTRACT NO. 95401		

03/10/2004

SHEET 5 OF 11 JOB NO. 51103

CROSS SECTIONS OF ROADWAY BRIDGE OVER EAST FORK KASKASKIA RIVER  
 CH 5 SECTION 03-00121-00-BR MARION COUNTY