




Area Cut : 3.55
Area Fill : 0.16

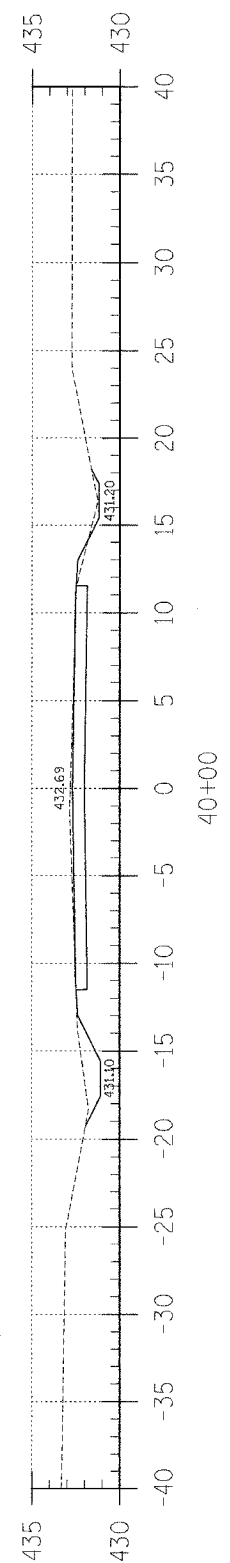


Area Cut : 1.65
Area Fill : 0.46

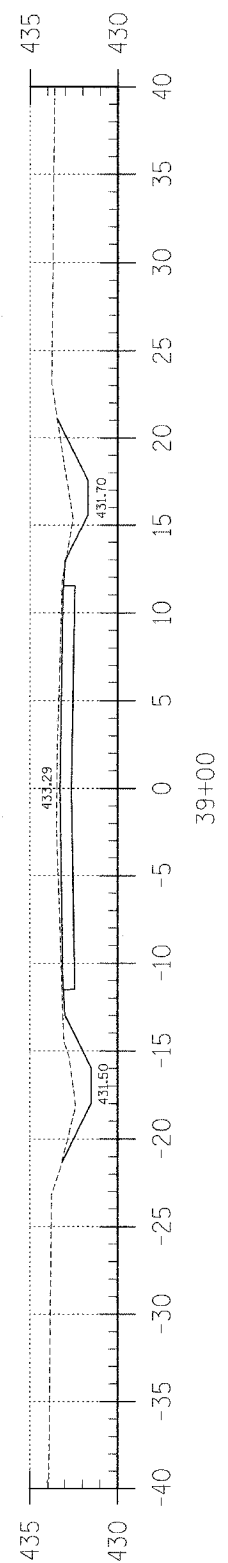


Area Cut : 3.73
Area Fill : 0.01

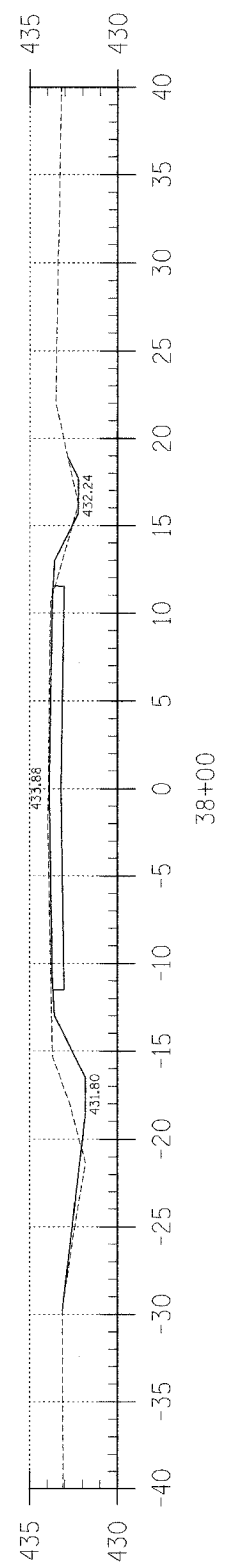


Area Cut : 3.12
Area Fill : 0.93

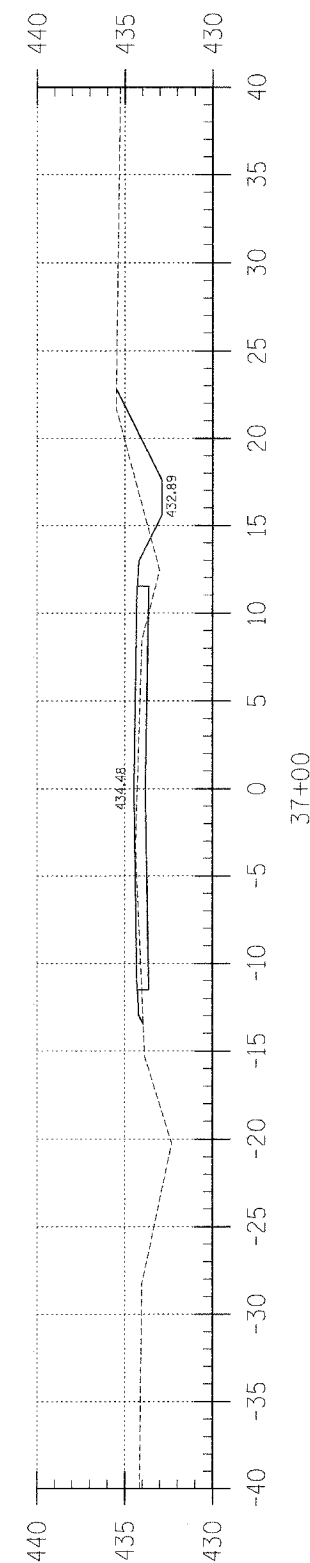

Area Cut : 7.68
Area Fill : 8.82

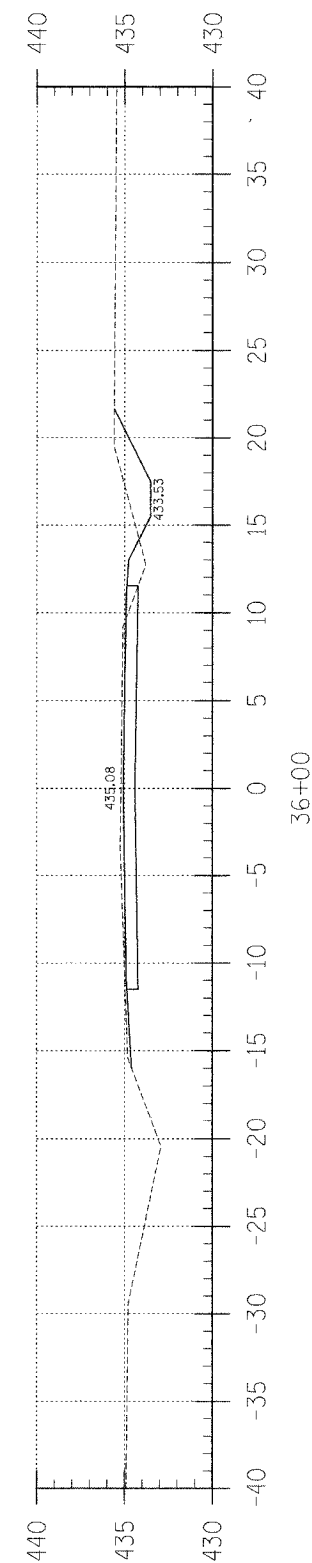

Area Cut : 10.72
Area Fill : 2.42

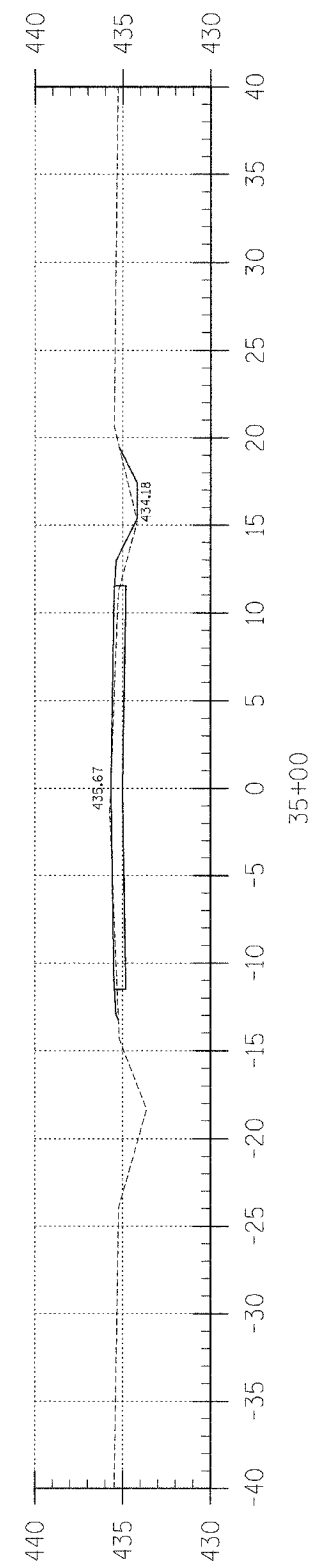

Area Cut : 1.33
Area Fill : 3.62

F.A.S.	SECTION	COUNTY	TOTAL SHEETS	SHEET NO.
B80	02-00091-00-FP	HAMILTON	57	29
FED. ROAD DIST. NO. 7		ILLINOIS	BELLE PRAIRIE ROAD	
LEC JOB # HOZIL029HM		CONTRACT NO. 95414		

323 W. 3RD ST.
P.O. BOX 180
MT. CARMEL, IL
62863

PHONE: (618)-262-8651
FAX: (618)-263-3327

405 W. STATE ST.
SUITE 1
PRINCETON, IN
47670

PHONE: (812)-386-7611
FAX: (812)-385-2812

LAMAC
ENGINEERING CO.

PROFESSIONAL DESIGN FIRM
LAND SURVEY & PROFESSIONAL ENGINEERING CORPORATION

184-000887
(62-032435)(35-002769)

DUSTIN K. BUNTING
REGISTERED PROFESSIONAL ENGINEER
OF ILLINOIS

DUSTIN K. BUNTING
NAME

SIGNATURE

DATE
11-30-06
EXPIRES

F.A.S. 880 (CH 8)
BELLE PRAIRIE ROAD
SECTION 02-00091-00-FP
HAMILTON COUNTY, ILLINOIS

SHEET TITLE:
CROSS-SECTIONS

SCALE: 1" = 5'

BY: DKB
DATE: 8/6/04
REV: MUG

29 OF 57 SHEETS

SHEET NO.
29