


STRUCTURE NO.	4-1	4-2	4-3	4-4	4-5
STATION	36+27 LT	36+56 RT	37+43 LT	36+80 LT	37+43 LT
TYPE	INLET A-3	INLET A-3	MH A-3 (4'Ø)	INLET A-3	MH A-1 CL F&G (5'Ø)
EOP EL	413.43	413.28	412.93	413.16	413.65*
INV EL N	410.35	410.20	409.85	---	404.85
INV EL S	---	---	409.74	410.08	404.85
INV EL E	---	---	409.61	---	---
INV EL W	---	---	409.61	---	409.50

F.A.U. RTE.	SECTION	COUNTY	TOTAL SHEETS	SHEET NO.
9195	*	ST CLAIR	54	24
STA. 36+00		TO STA. 42+00		
* CITY SECTION #01-00039-00-FP COUNTY SECTION #03-00360-00-PV				
CONTRACT NO. 97235 ARROW REALTY INC				


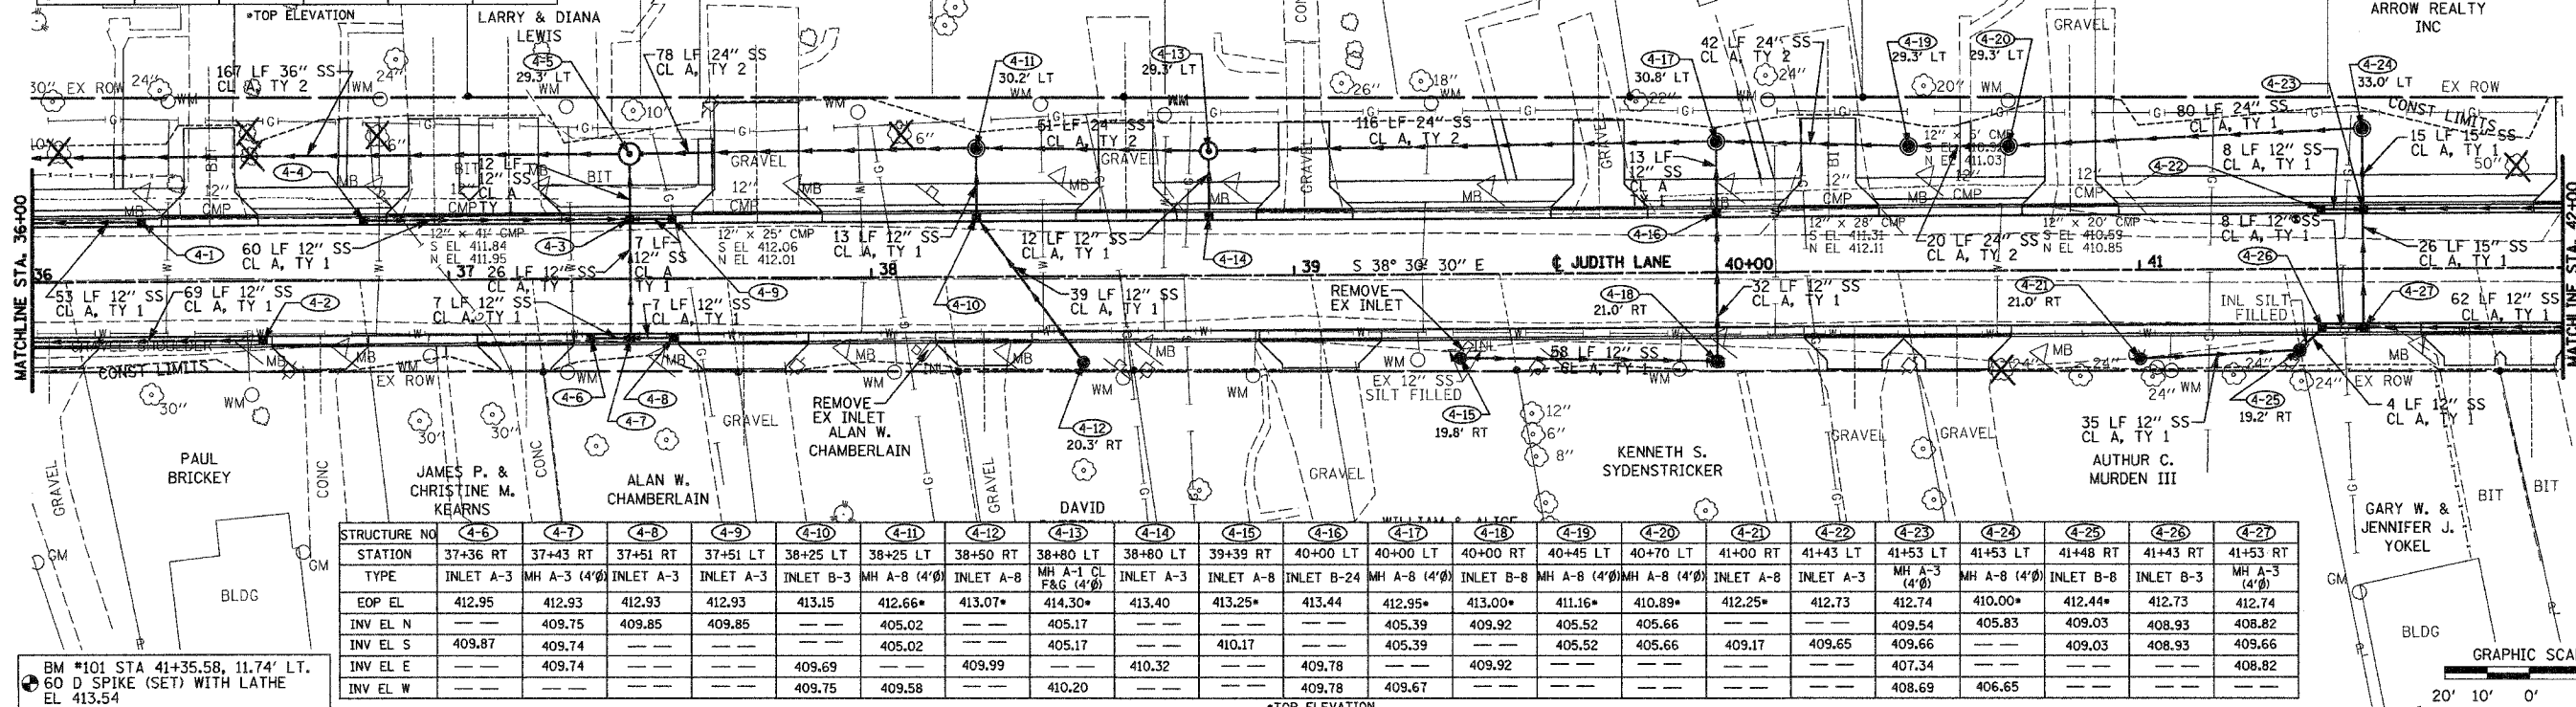


STRUCTURE NO.	4-6	4-7	4-8	4-9	4-10	4-11	4-12	4-13	4-14	4-15	4-16	4-17	4-18	4-19	4-20	4-21	4-22	4-23	4-24	4-25	4-26	4-27	
STATION	37+36 RT	37+43 RT	37+51 RT	37+51 LT	38+25 LT	38+25 LT	38+50 RT	38+80 LT	38+80 LT	39+39 RT	40+00 LT	40+00 LT	40+00 RT	40+45 LT	40+70 LT	41+00 RT	41+43 LT	41+53 LT	41+53 LT	41+48 RT	41+43 RT	41+53 RT	
TYPE	INLET A-3	MH A-3 (4'Ø)	INLET A-3	INLET A-3	INLET B-3	MH A-8 (4'Ø)	INLET A-8	MH A-1 CL F&G (4'Ø)	INLET A-3	INLET A-8	INLET B-24	MH A-8 (4'Ø)	INLET B-8	MH A-8 (4'Ø)	MH A-8 (4'Ø)	INLET A-8	INLET A-3	MH A-3 (4'Ø)	MH A-8 (4'Ø)	INLET B-8	INLET B-3	MH A-3 (4'Ø)	
EOP EL	412.95	412.93	412.93	412.93	413.15	412.66*	413.07*	414.30*	413.40	413.25*	413.44	412.95*	413.00*	411.16*	410.89*	412.25*	412.73	412.74	410.00*	412.44*	412.73	412.74	
INV EL N	---	409.75	409.85	409.85	---	405.02	---	405.17	---	---	---	405.39	409.92	405.52	405.66	---	---	409.54	405.83	409.03	408.93	408.82	
INV EL S	409.87	409.74	---	---	---	405.02	---	405.17	---	410.17	---	405.39	---	405.52	405.66	409.17	409.65	409.66	---	409.03	408.93	409.66	
INV EL E	---	409.74	---	---	409.69	---	409.99	---	410.32	---	---	---	409.92	---	405.66	---	---	407.34	---	---	---	---	408.82
INV EL W	---	---	---	---	409.75	409.58	---	410.20	---	---	409.78	409.67	---	---	---	---	---	---	408.69	406.65	---	---	---

BM #101 STA 41+35.58, 11.74' LT.
60 D SPIKE (SET) WITH LATHE
EL 413.54

DATE: _____
BY: _____
CHECKED: _____
DATE: _____
BY: _____
DATE: _____

DATE: _____
BY: _____
CHECKED: _____
DATE: _____
BY: _____
DATE: _____

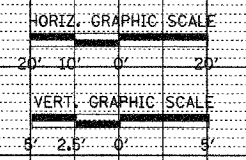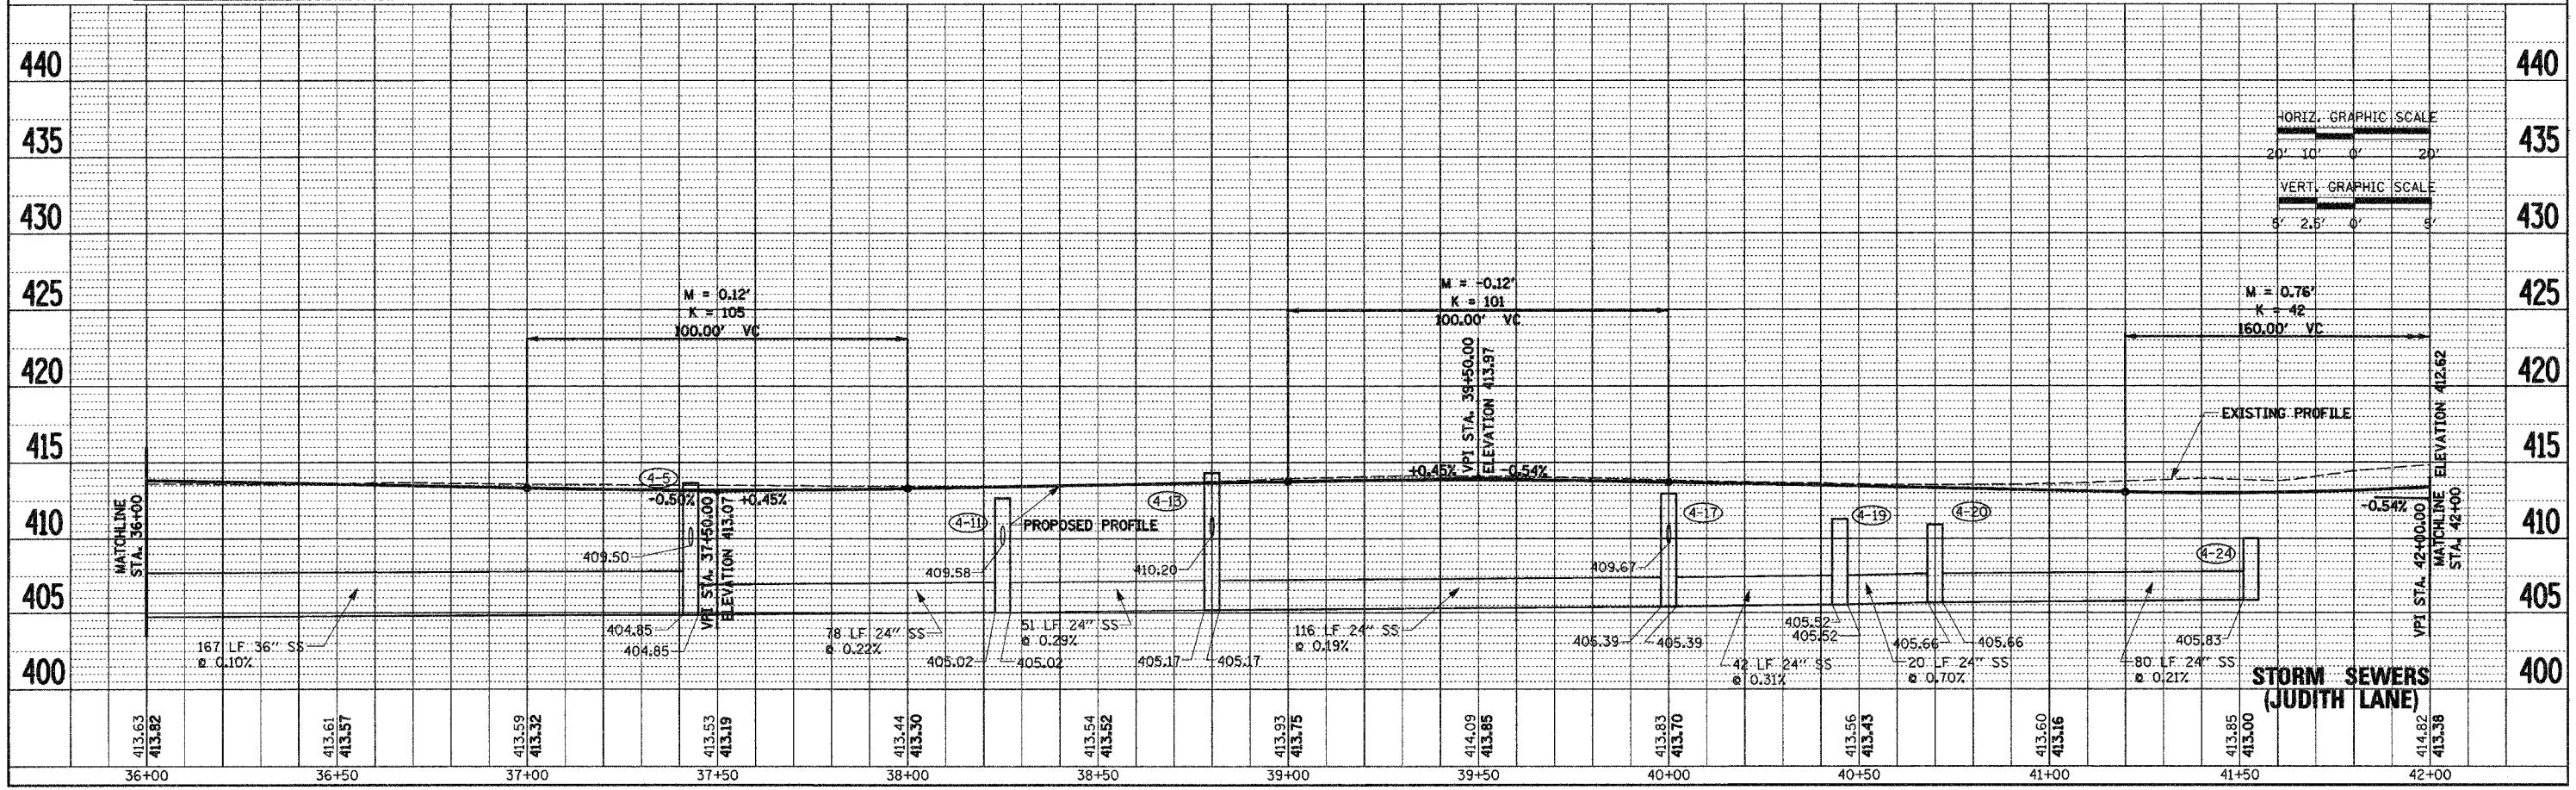

STORM SEWERS
(JUDITH LANE)